

B.M. 10170 Iron in Thumb & Water & Clark

ST


N

ST


Property  
 27.3  
 20.6  
 26.7  
 20.4  
 20.3  
 157.3  
 174.6

CT 1  
 27.3  
 20.6  
 26.7  
 20.4  
 20.3  
 157.3  
 174.6

-0.461%  
 W.L. 04'

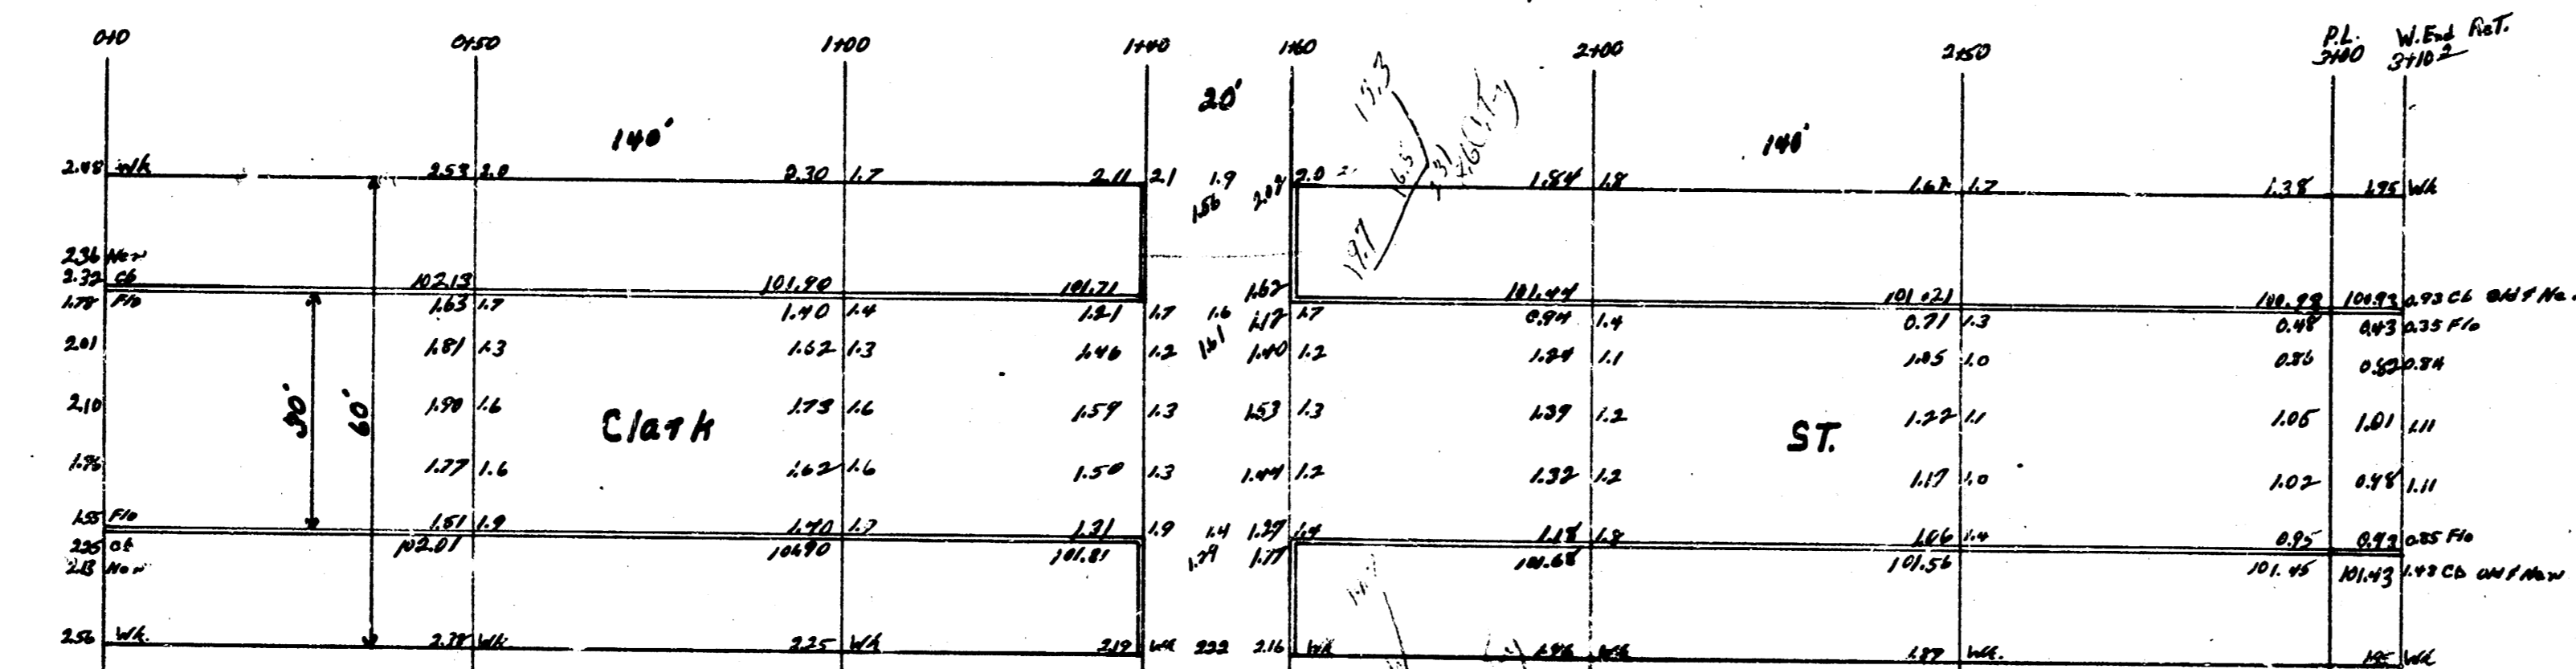

-0.225%  
 W.L. 04'

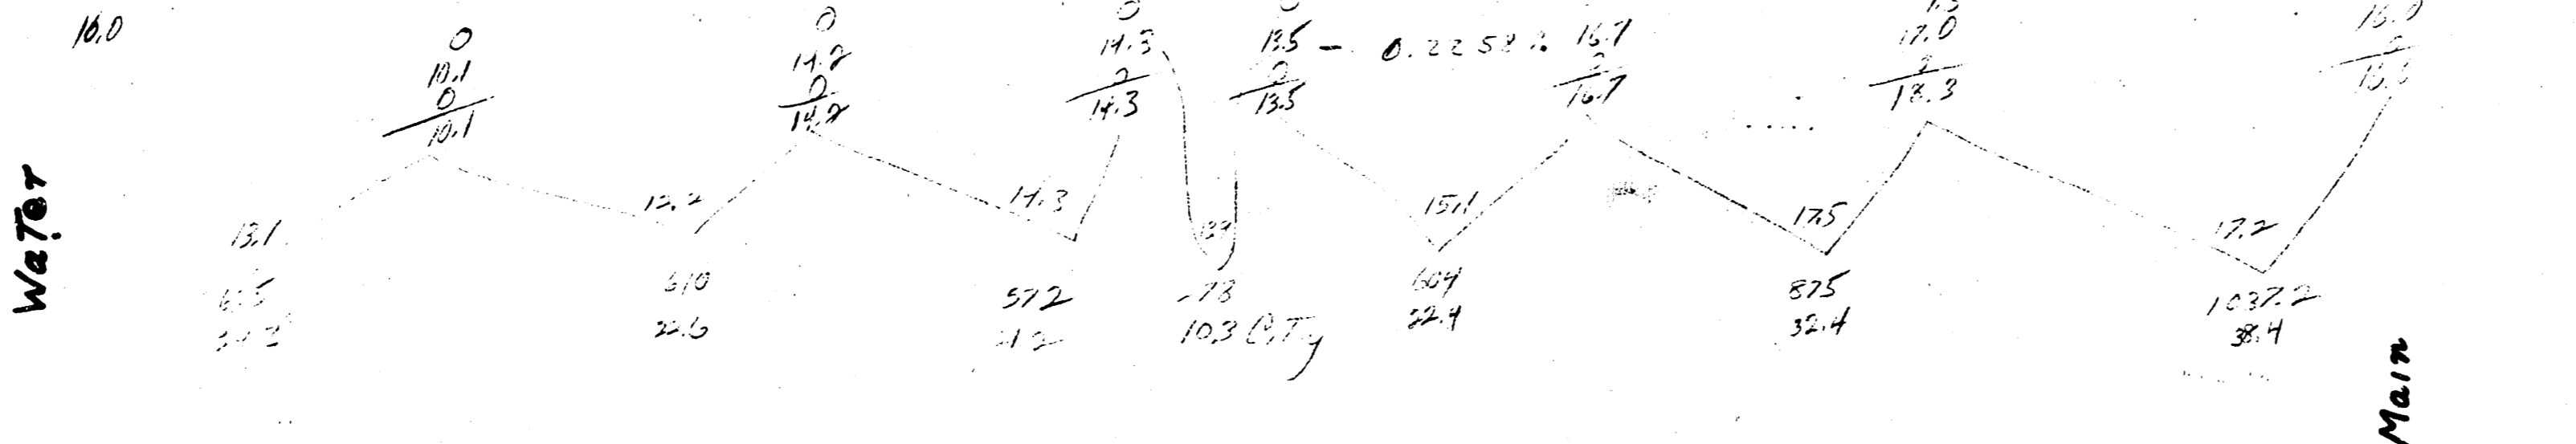

Clark ST  
 E.L. Water → W.L. Main  
 30' Conc. Cb  
 City of Wichita, Kansas  
 L.H. White City Engineer  
 May 1948 Project C.W. 46

4 13 3 12