


B.M. 102.04 "H" in HUIST ch. N.W. 1/4 Sec. 17, T. 15 N., R. 10 W., S. 10 E.
 B.M. 101.93 "J" in JONES ch. N.W. 1/4 Sec. 17, T. 15 N., R. 10 W., S. 10 E.
 B.M. 100.33 Iron in Thimble & Santa Fe & Clark

Stationing on S. 12

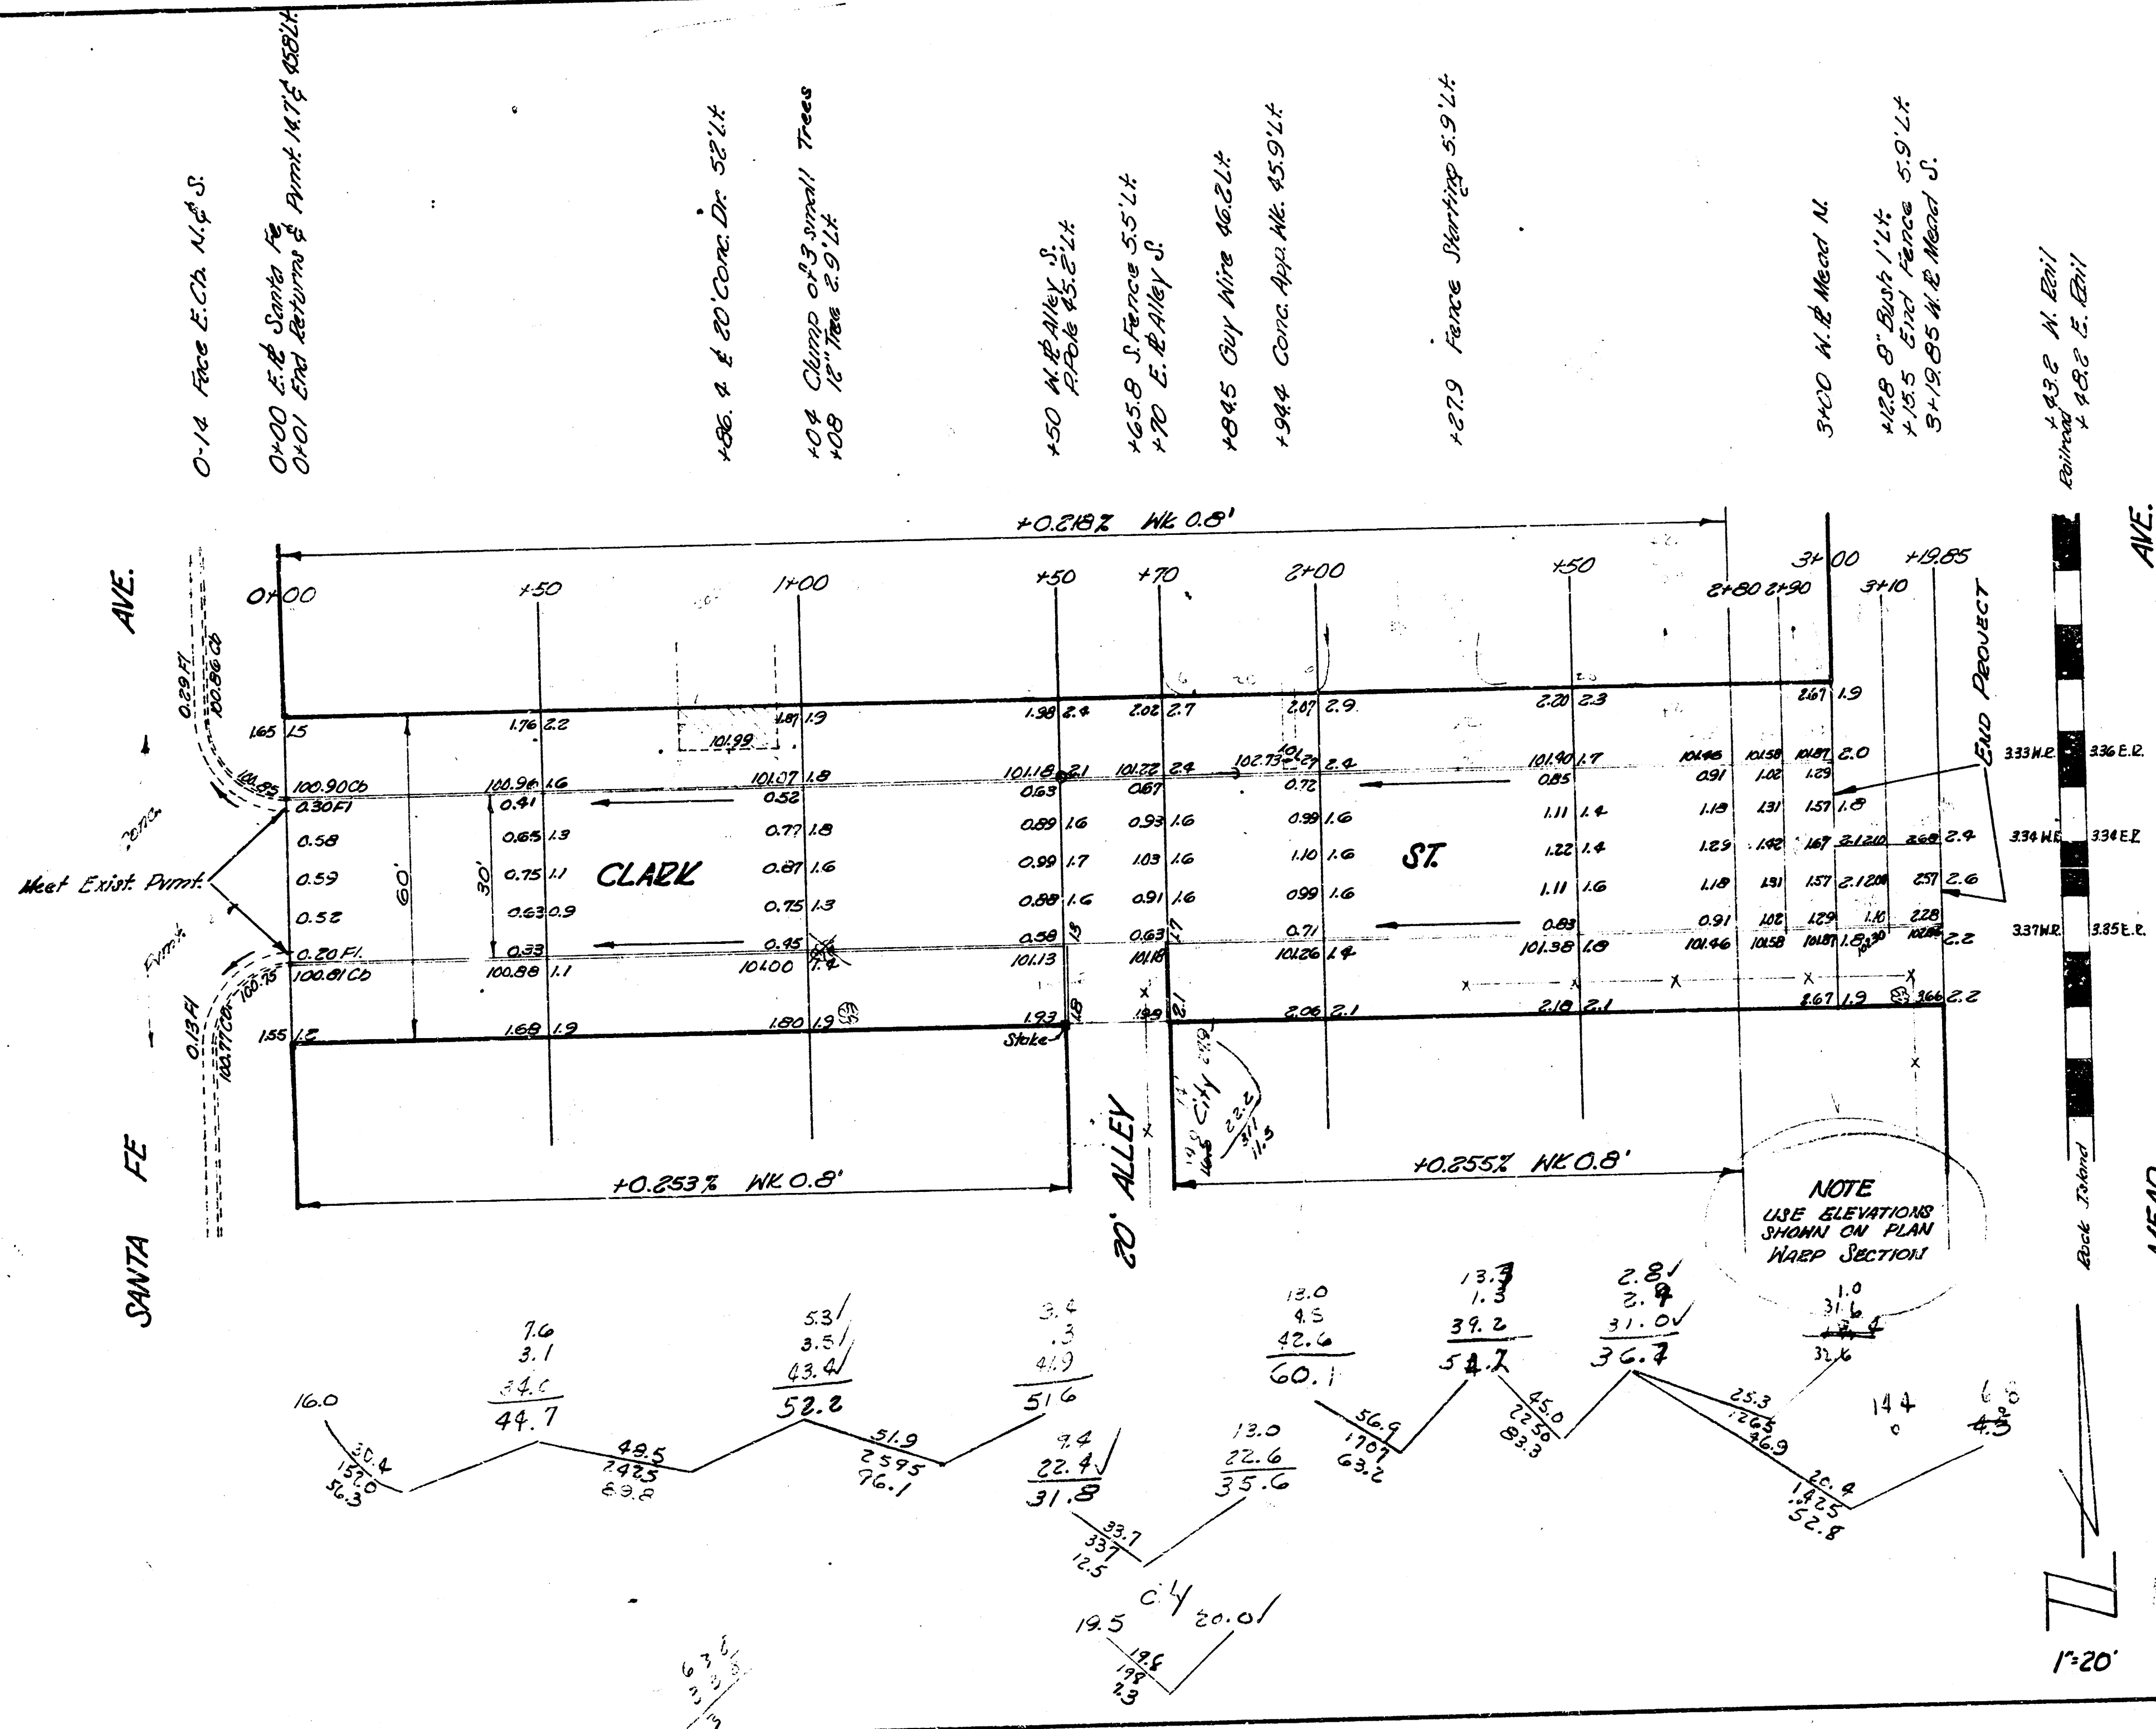

Ex 20.
 Prop. 500.9
 +10% 50.1
 Total 551.0 cu yds
 C. 1/1
 18.8
 +10% 1.7
 Total 20.7 cu yds

CLARK ST.
 EL. SANTA FE TO W.L. MERO
 30' CONC+CB
 CITY OF WICHITA, KANSAS
 B.E. SMITH CITY ENGINEER
 Jan 15, 1953 Proj. No. C12-135

