


Survey CHARLES Bk 181 5444
Plan ENC 3-24-66
Exc ENC
Checked

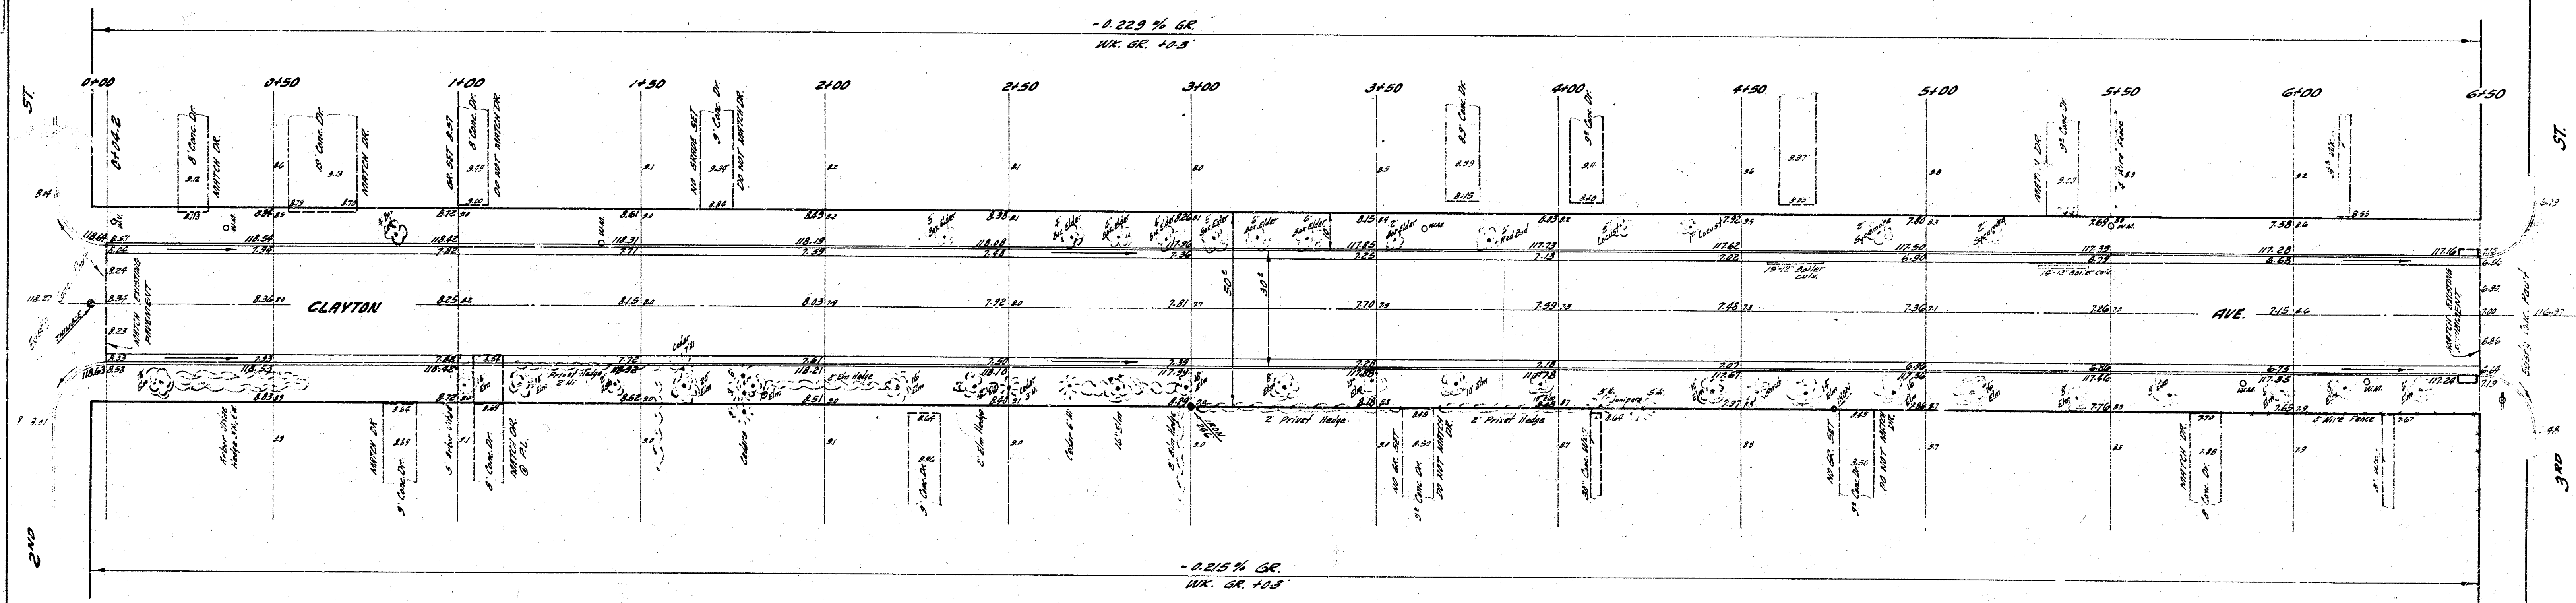

EXCAVATION

CU. YDS. CUT	ESTIMATED COMPLETED WILL 10.0 CUYDS.
530.2	
<u>415.520</u>	
530.2	

CITY OF WICHITA, KANSAS
B. E. SMITH CITY ENGINEER
DATE: JUNE 60 PROJ. NO. C 10-60

