
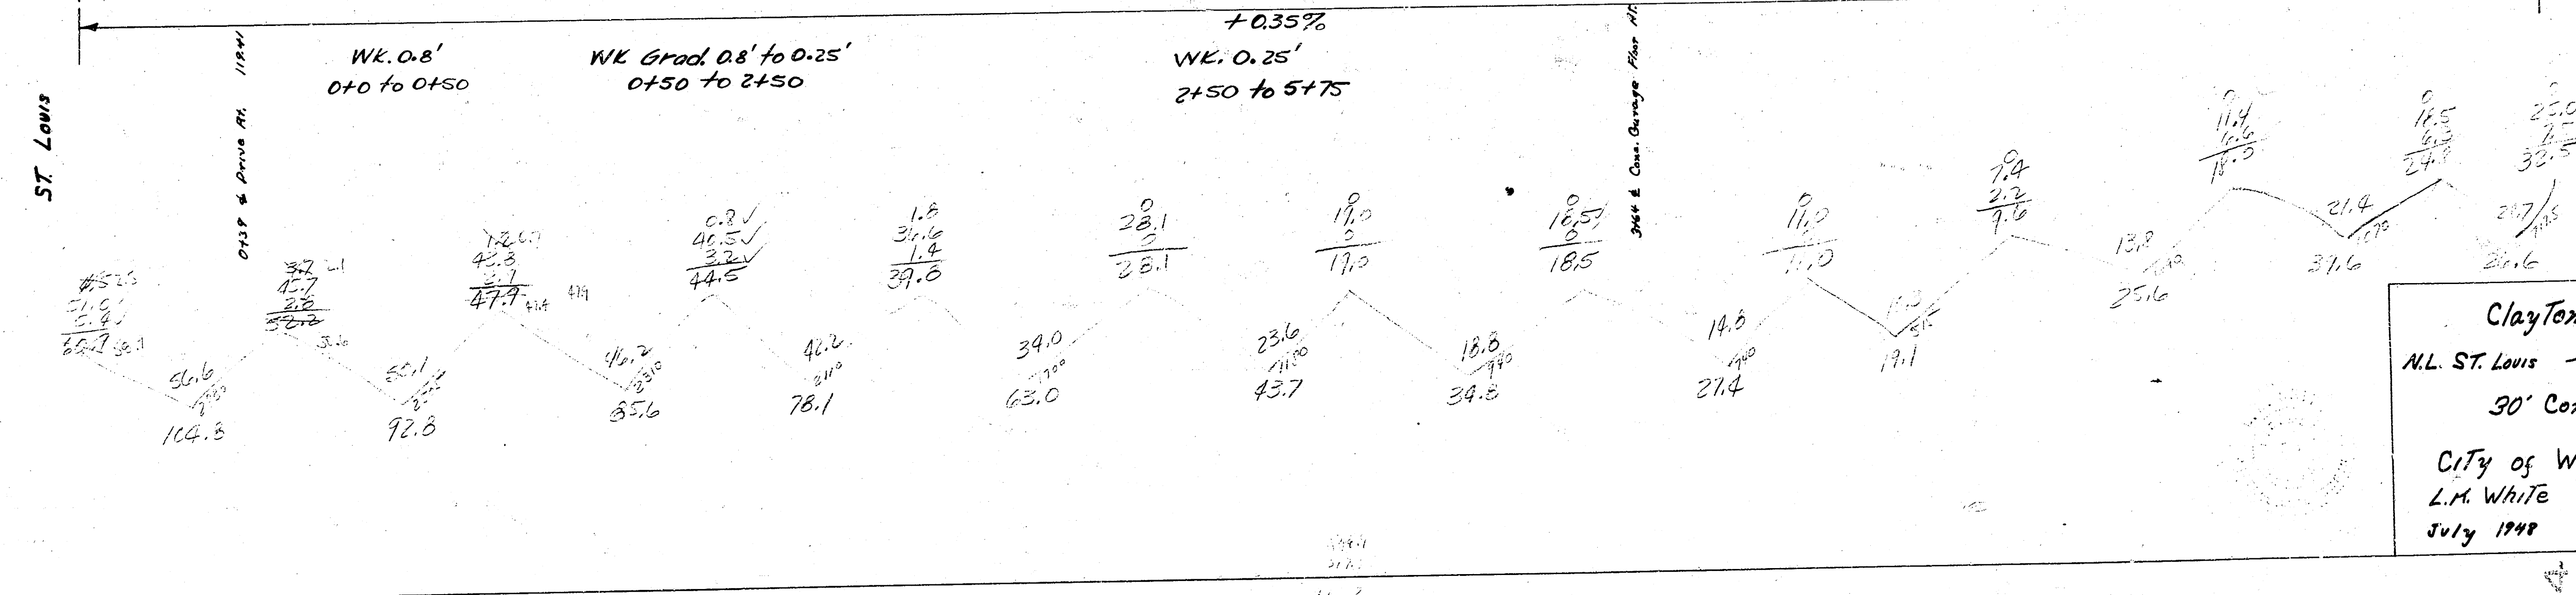


B.M. 12145 S.E. Cor. E. Conc. Porch on Eugene Frank School ST. Louis & Clayton

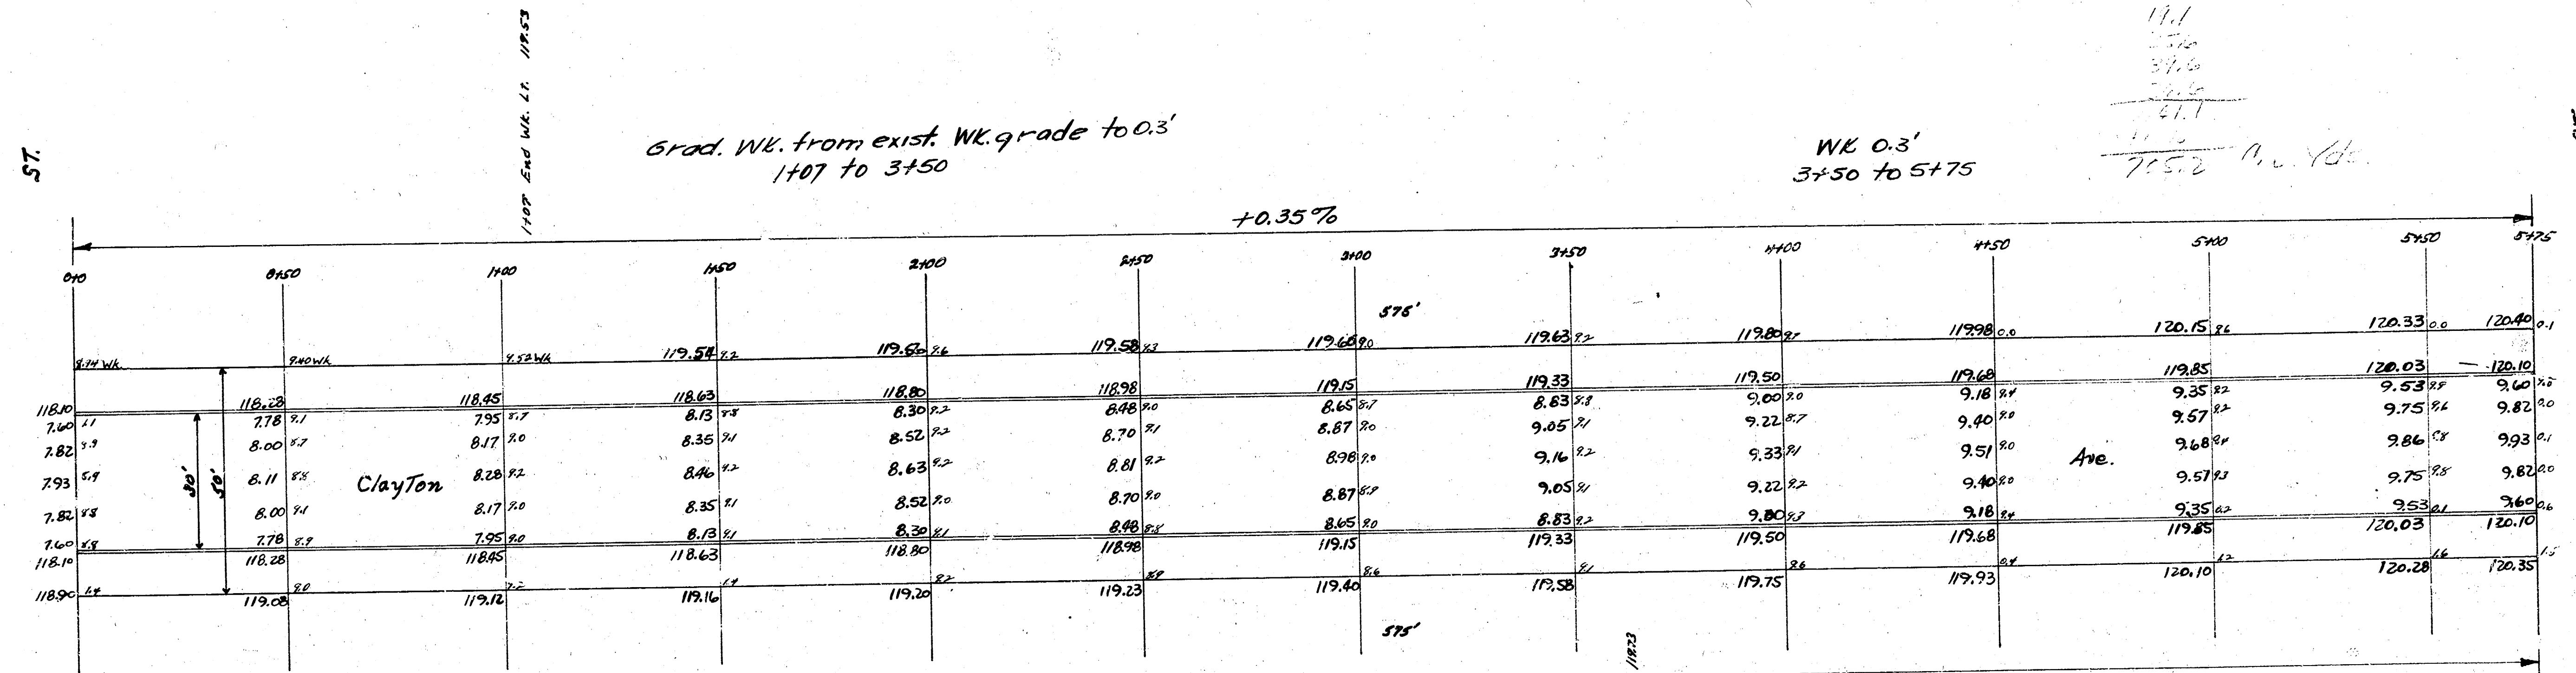

Clayton Ave.
 N.W. St. Louis — S.W. Newell
 30' Conc. & Cb.
 City of Wichita, Kansas
 L.M. White City Engineer
 July 1948 Project C18-96