


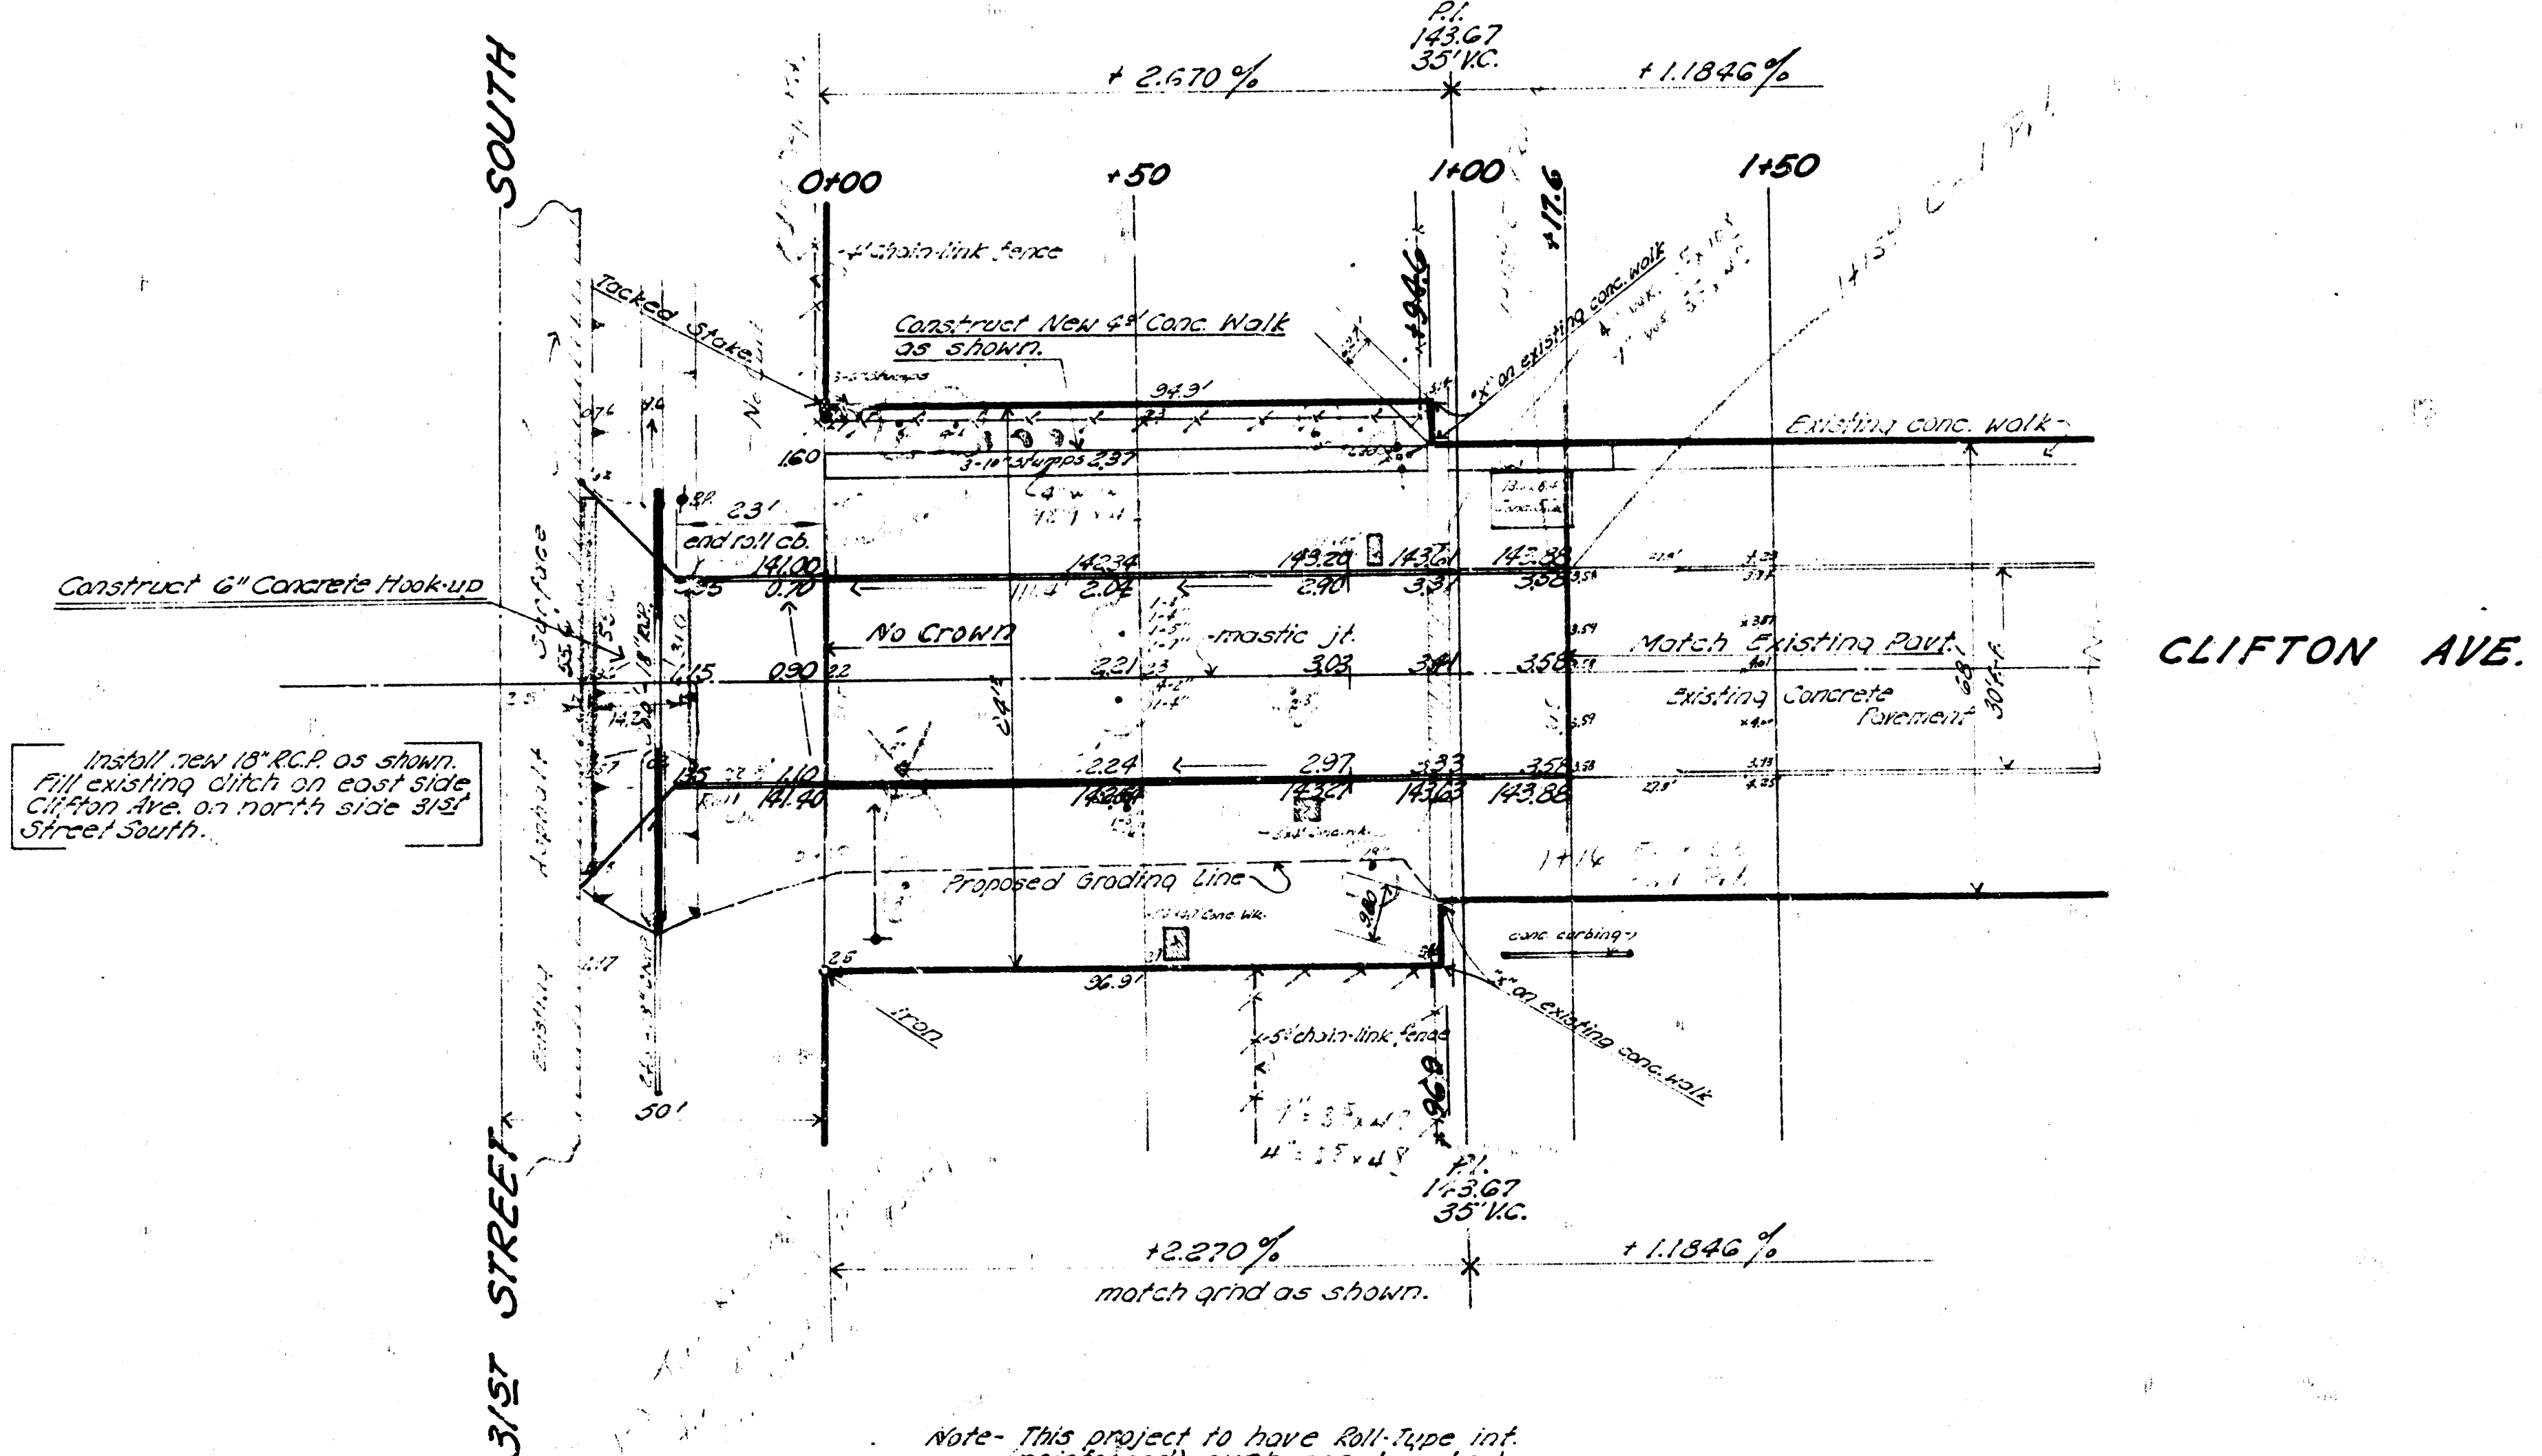

Scale 1" = 20'
B.M. 14413 S.W. cor. Concrete Drive to Garage South of House 1314 Clifton
S.W. 1314 S.W. cor. on 1314 S.W. Fire Hydrant N.E. cor. Clifton and Dunham
Reserve 120' Property line Clifton



Earthwork Quantities		Compacted Fill	
Prop.	City	Prop.	City
12.2	3.8	0	3.8
143.6 cu.	44.3 cu.	0	3.8 cu.

CLIFTON AVENUE
N.E. 31st St. Co. To 116th. W. of N.E. 31st St. Co.
30' Concrete and Curb (Roll)
City of Wichita, Kansas
B.E. Smith City Engineer
Date - JULY 1964 Proj. No. - 716-40

Sheet 1 of (2)