



B.M. 20767 60" SpM in CuTwp Free NE Cor. 13th & Oliver

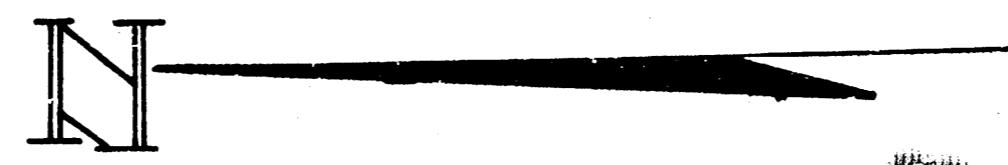

Properties
 20767

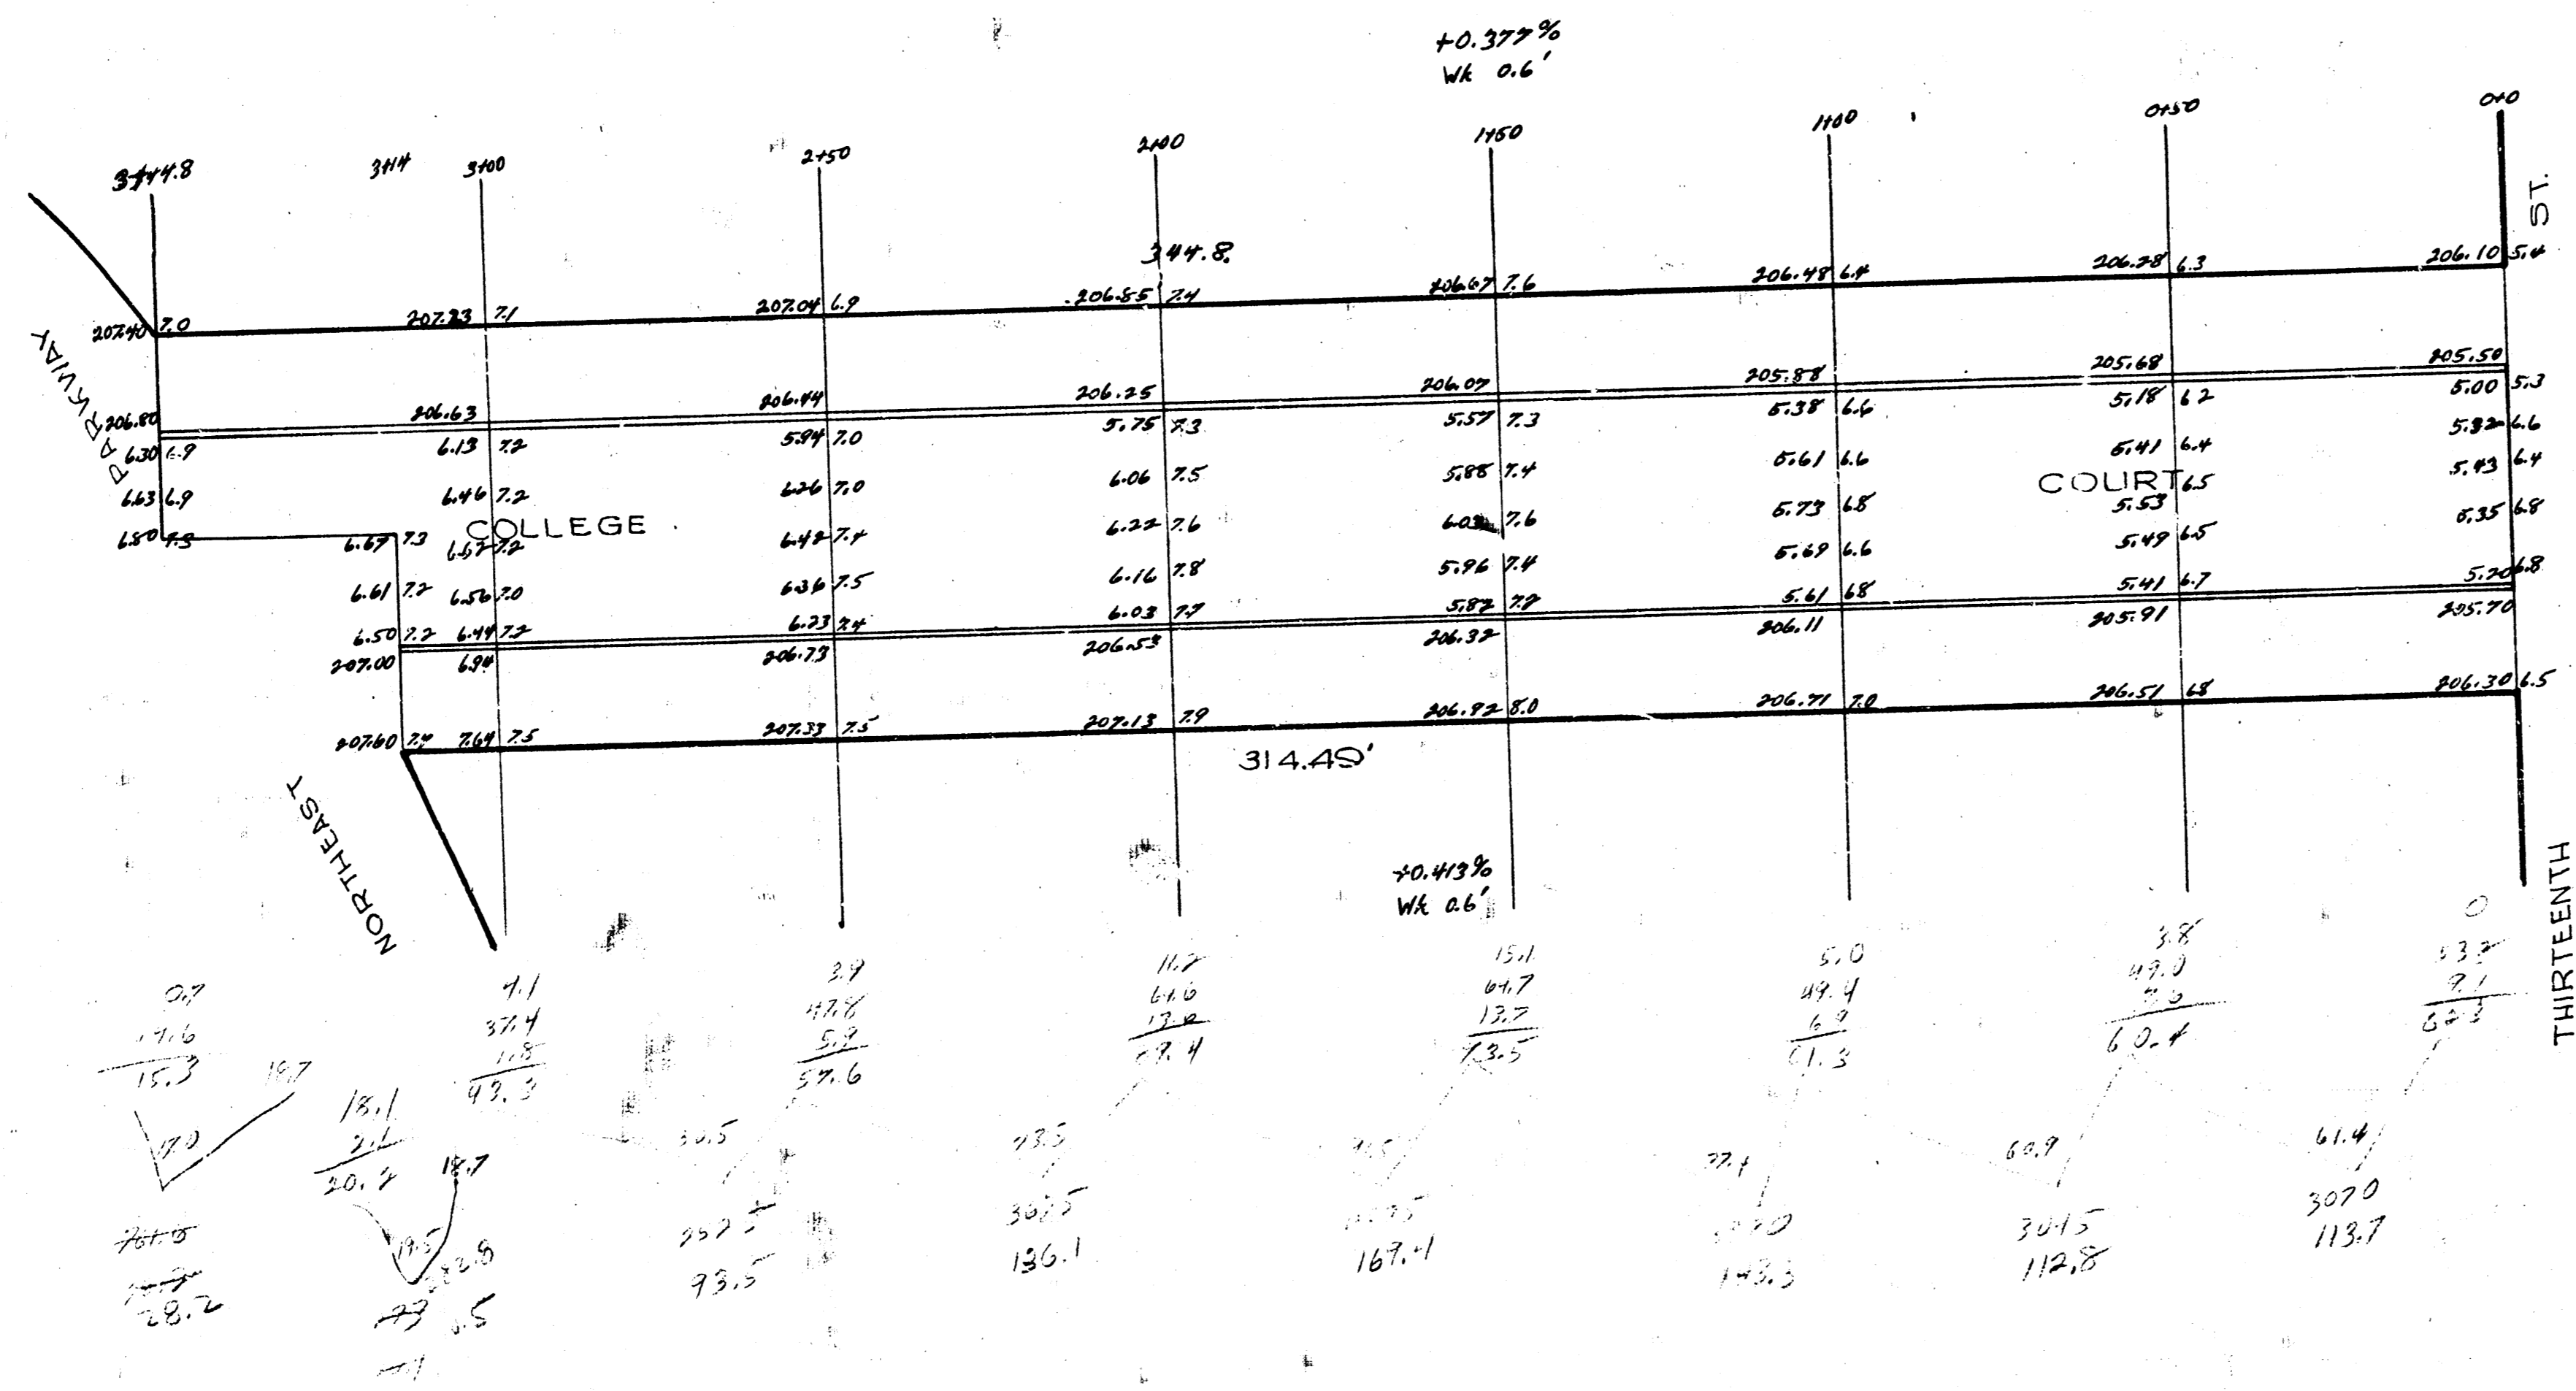

COLLEGE COURT
 ML Thirteenth ← SL Northeast Pkwy
 30' Conc. & Ch.
 City of Wichita, Kansas
 Lk. White City Engineer
 Date: 9-27-48 Project No: 15-120

4 14 5 4