

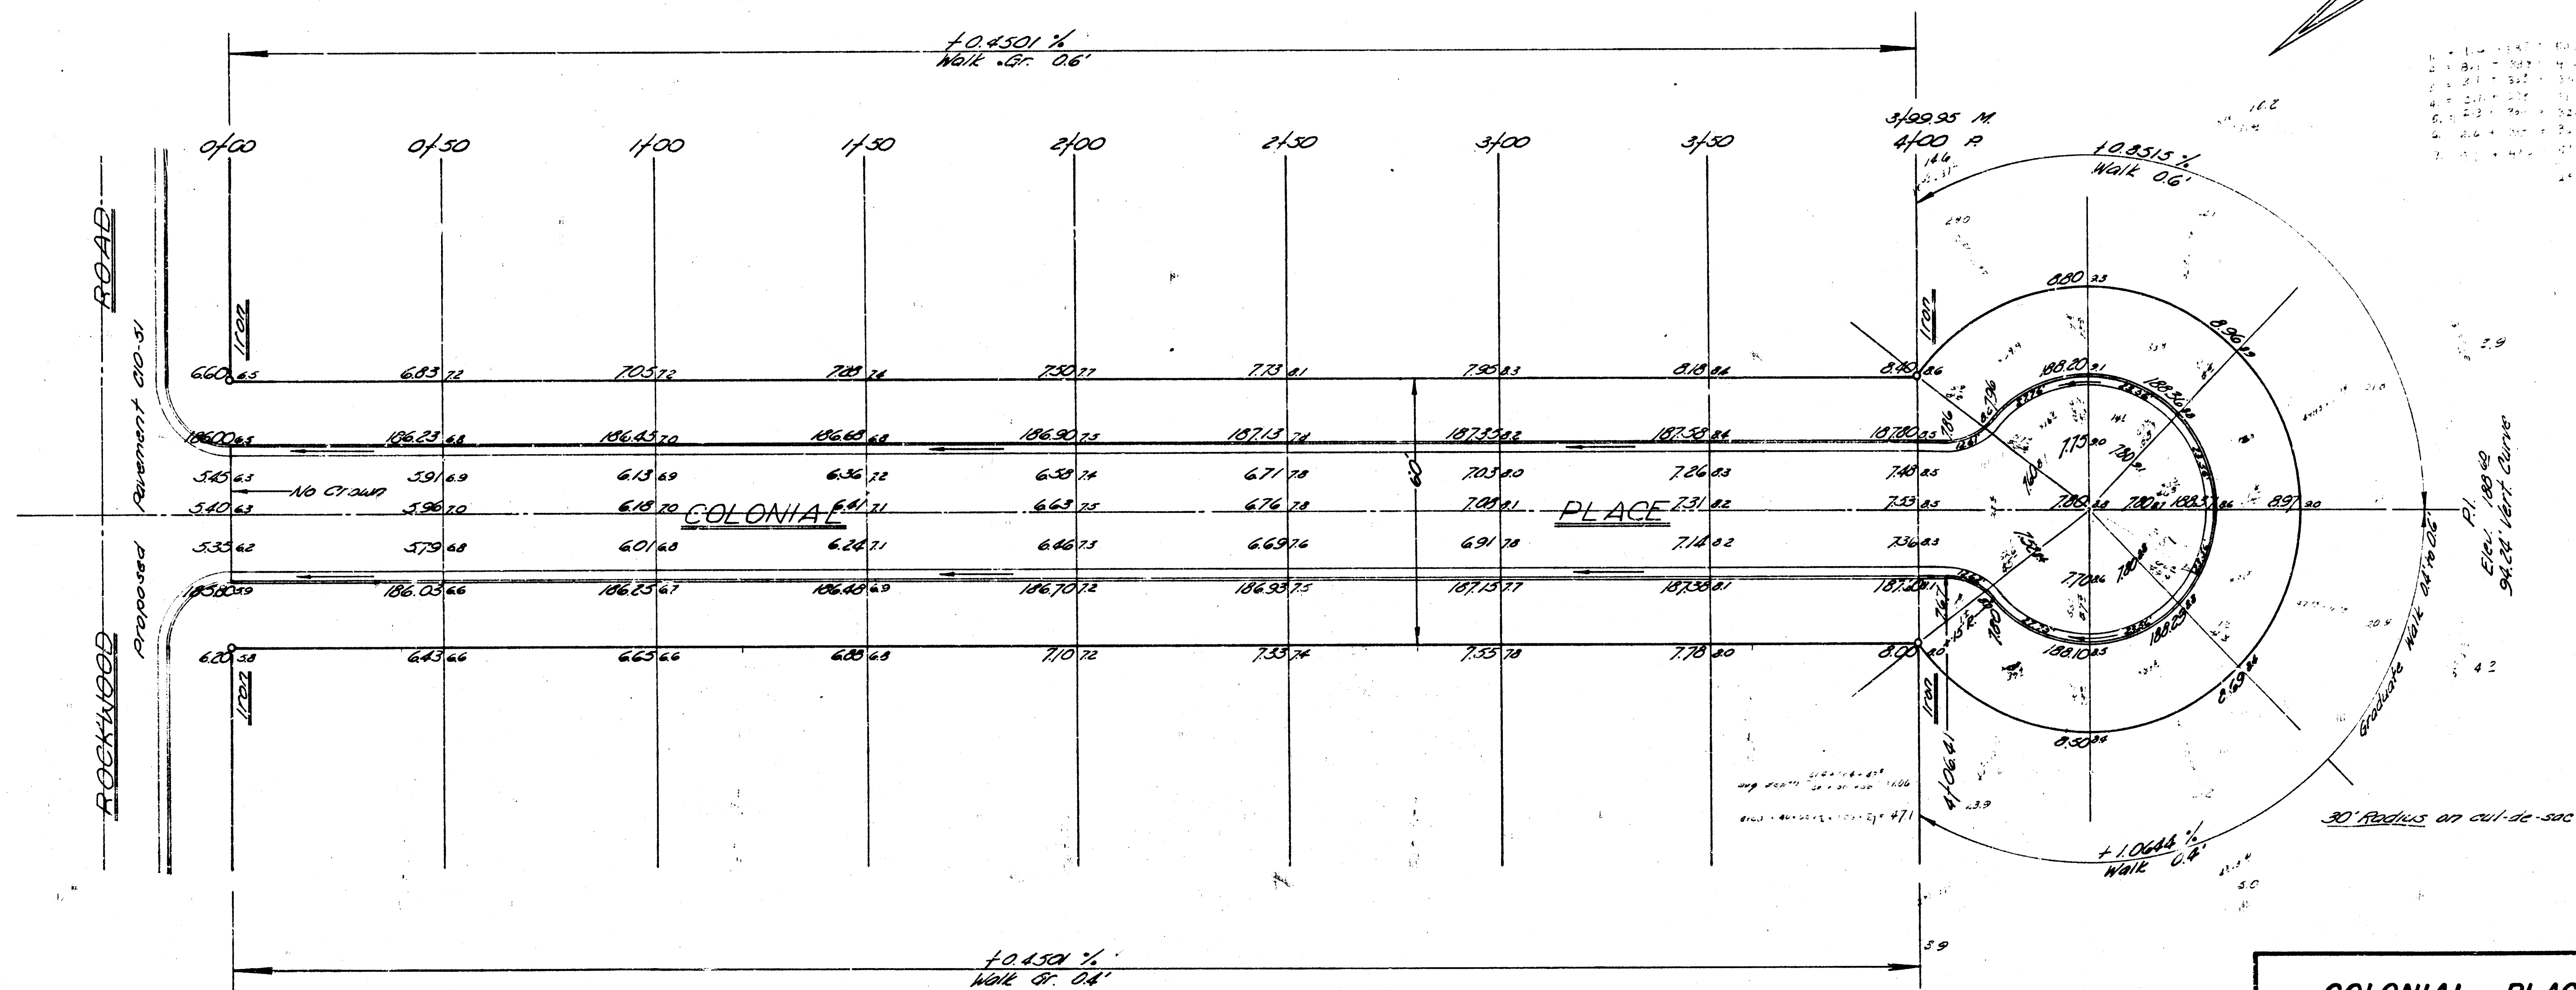
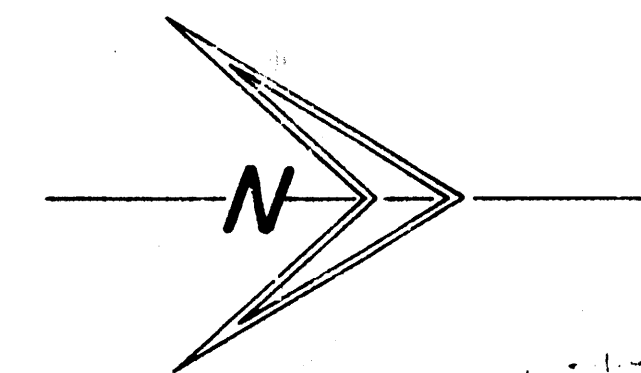
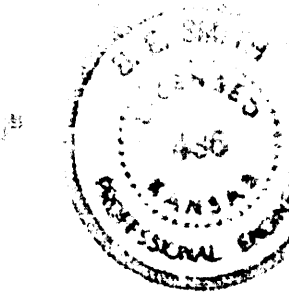


B.M. 192.97 S.E. Cor. 1st Corp. Step Hg. #321 N. Woodlawn.

Excavation
1116.1
1116
1327.7 cu yd.

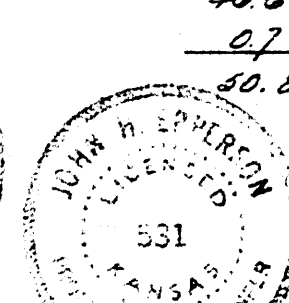

WICHITA COUNTY DISTRICT 10-1023
6-1-40
10-1-40
10-1-40

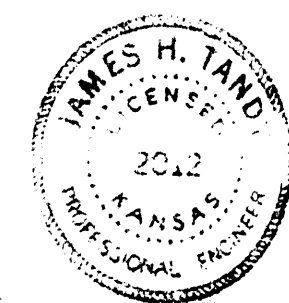

COLONIAL PLACE
N.L. ROCKWOOD TO B INCL. CUL-DE-SAC
26'-2'-30" A.C.
CITY OF WICHITA, KANSAS
B.E. SMITH CITY ENGINEER
DATE: JULY 1940 PROJ. NO. CIO-47

35	66	89	17	25	73	86	73	55
36.6	22.6	46.4	14.6	14.0	32.6	38.0	33.6	31.6
57	52	58	22	42	45	36	56	35
50.8	64.0	58.5	42.2	57.8	64.4	66.0	67.3	61.4
57.45	59.15	51.15	53.15	61.15	65.15	66.15	64.15	11.30
106.3	109.7	96.0	99.1	113.1	120.7	123.4		