



B.M. 126.35 60" Spike E.S. PP. W.S. Richmond & N.L. Benjamin Hills 2nd Addn.
 B.M. 123.00 NW cor. cane patch, Ho. N.E. cor. Halstead & 25th
 Chained E. on N.E.

Elev. 12.00

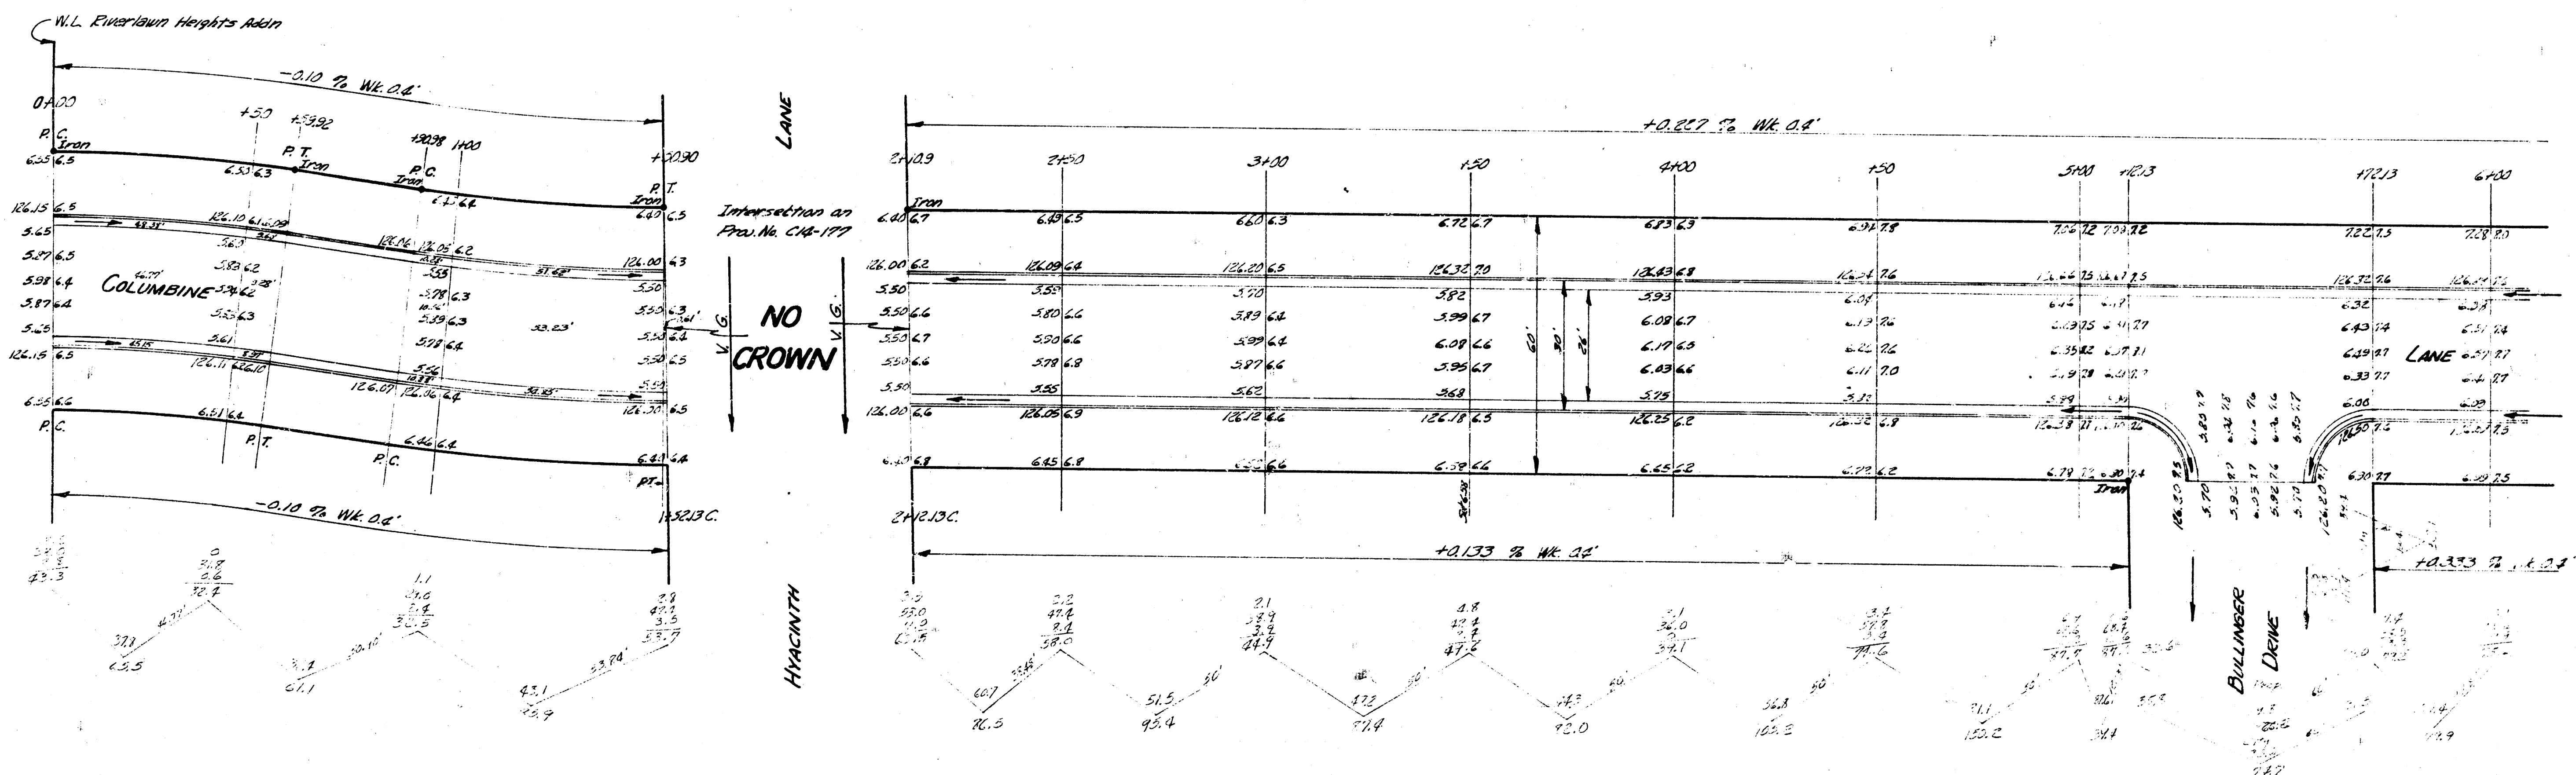






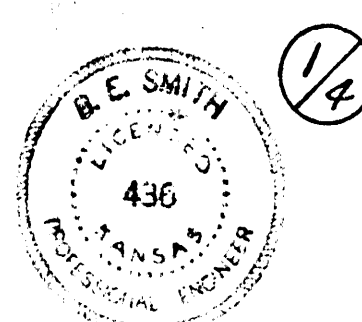

COLUMBINE
 26-2-30 A.C.
 CITY OF WICHITA KANSAS
 B.E. SMITH CITY ENGINEER
 SEPR 1954 PROJ. NO. C14-173

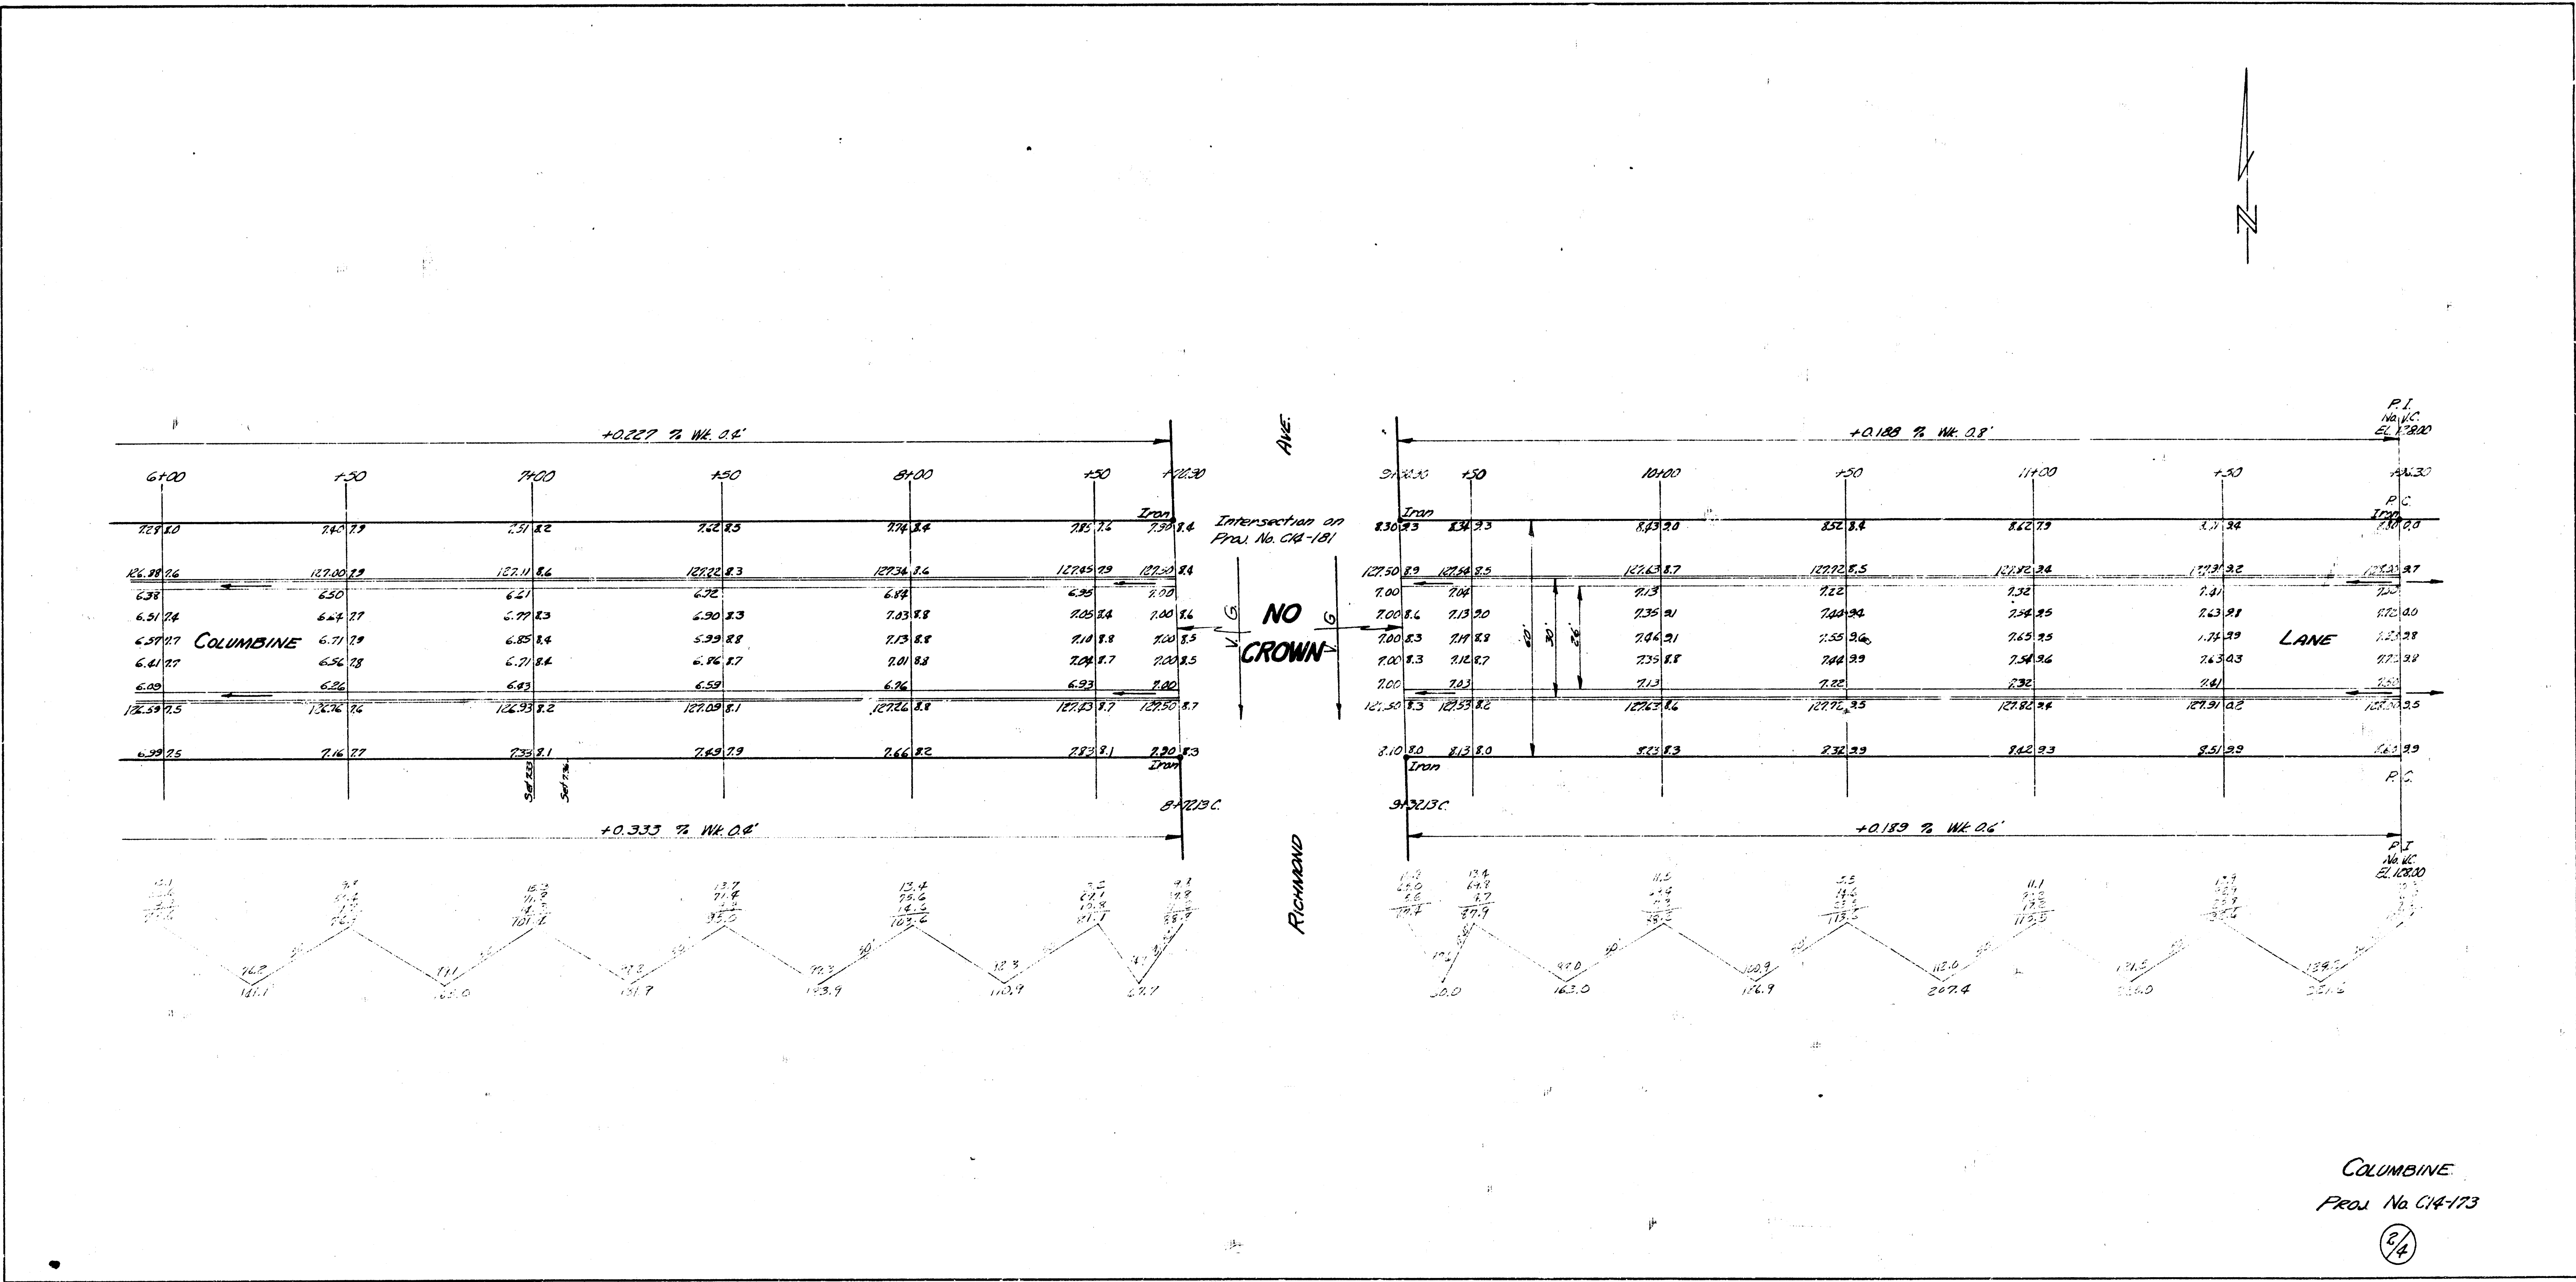

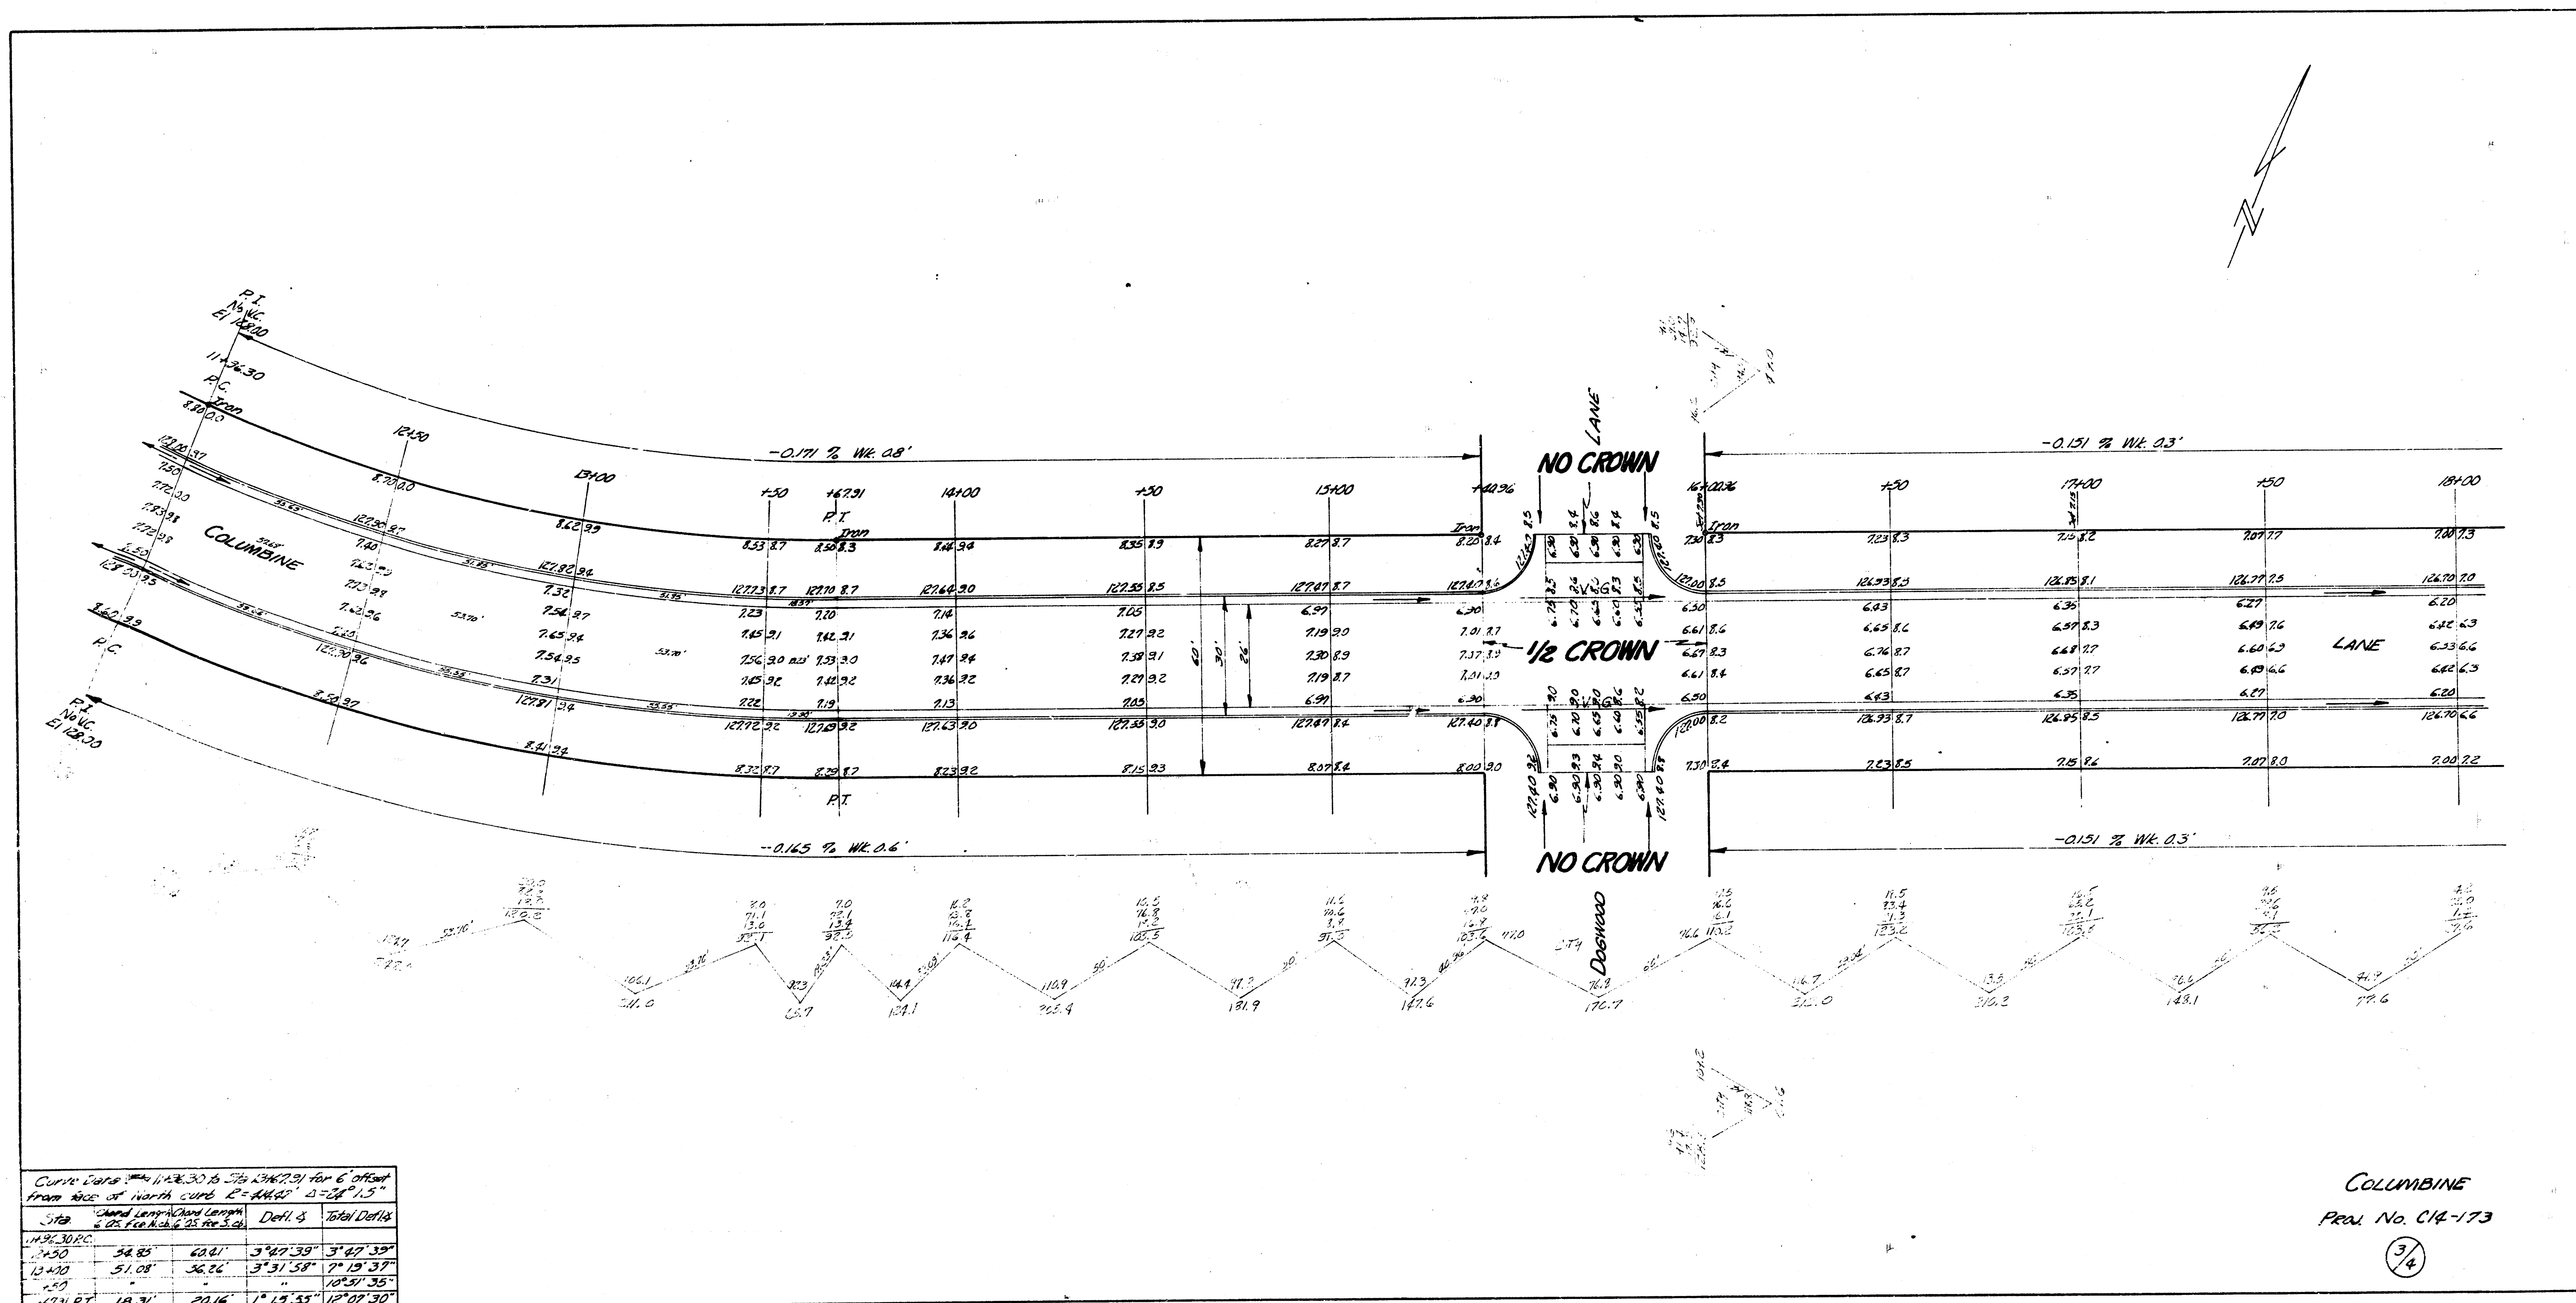

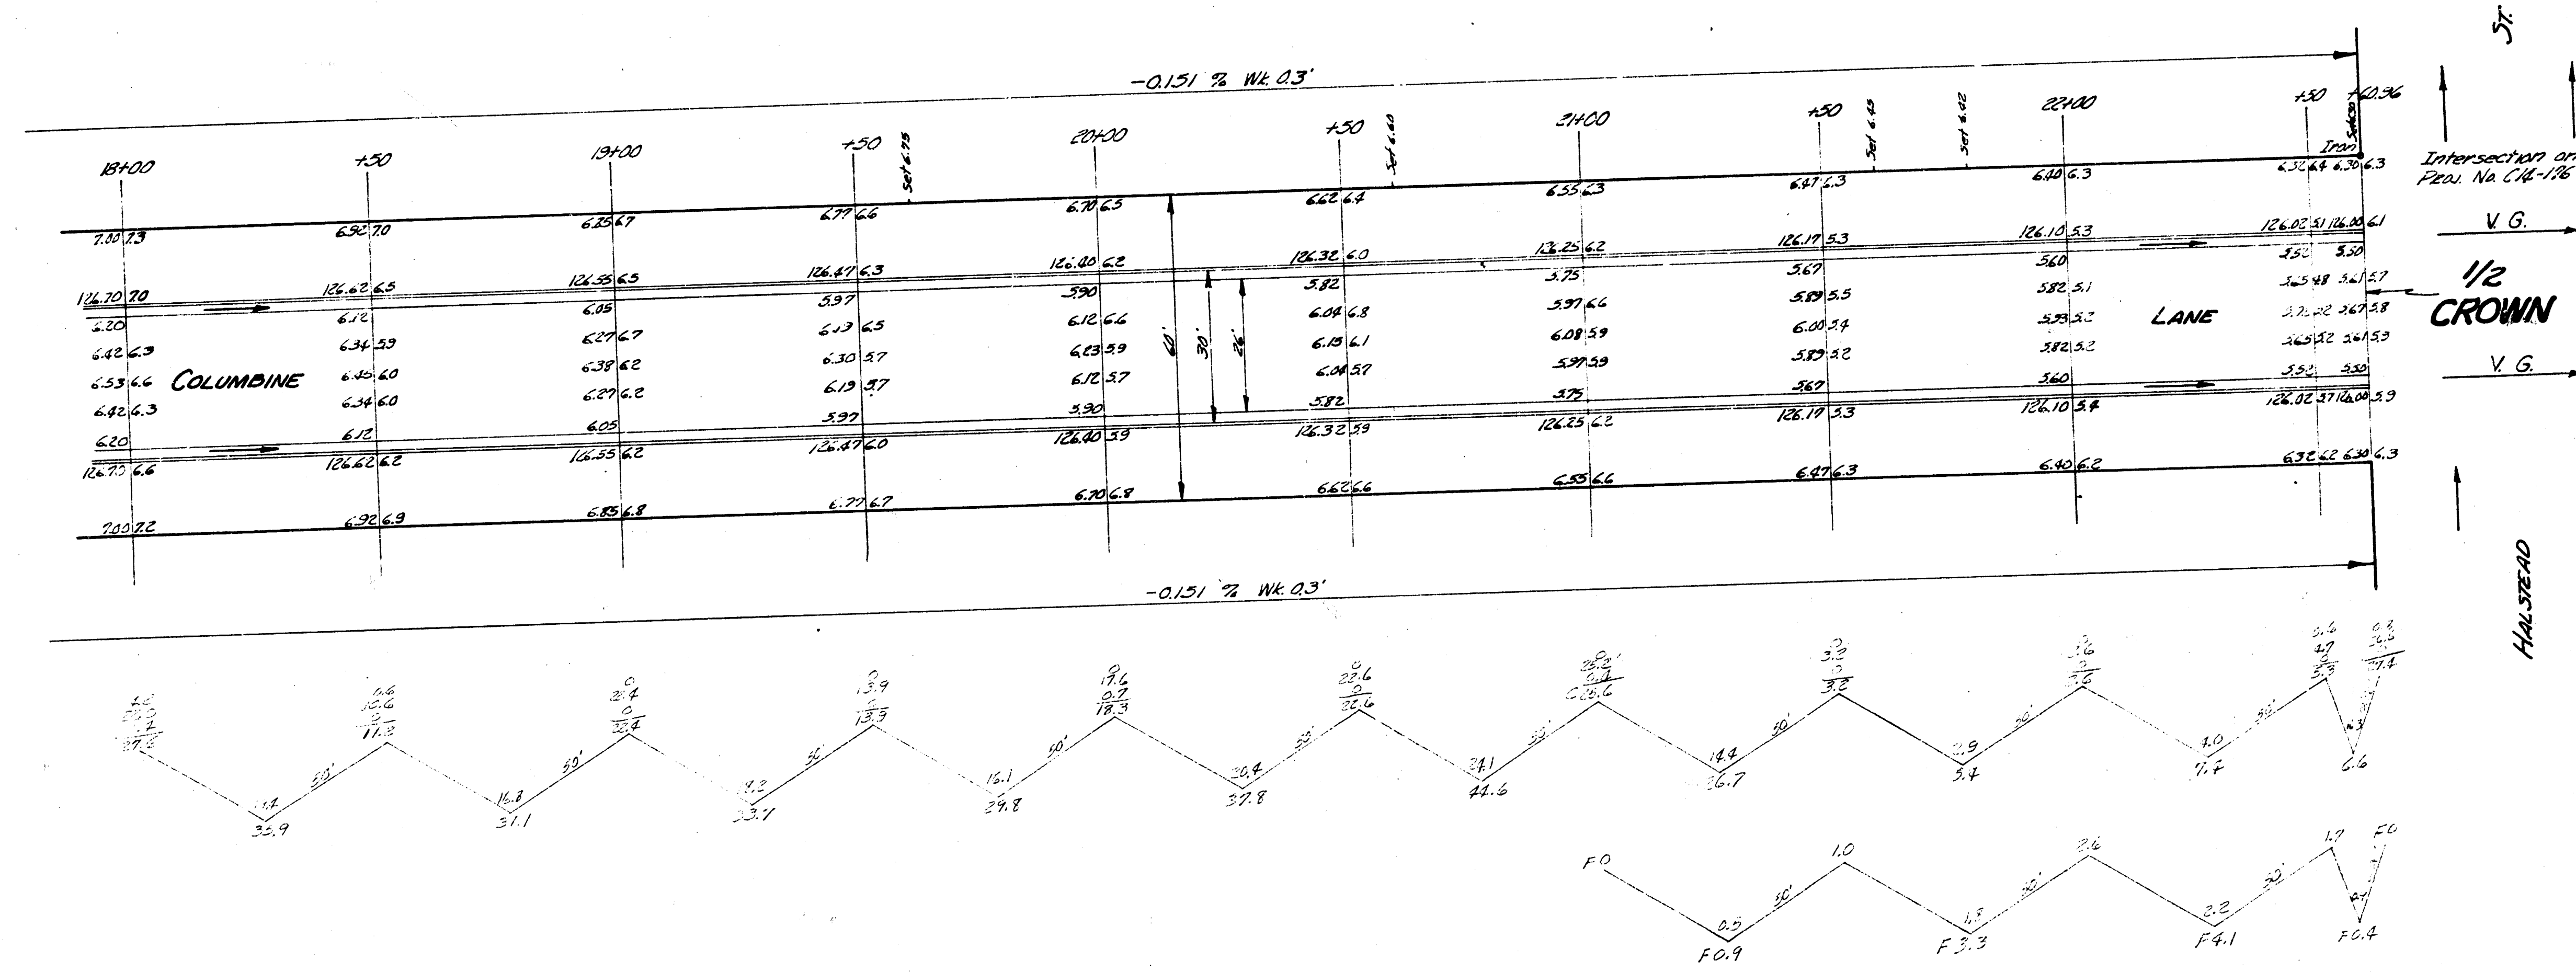

COLUMBINE
 Proj. No. CH-173
 4/4