


B.M. 127.80 N.E. COR. CONC. PAVEN E.S. HOUSE N.W. COR. CLARENCE 24TH  
 B.M. 127.13 R.R. SPIKE E.S. 40' COTTONWOOD TREE S.E. COR. 24TH AMIDON  
 CHAINING EAST ON SOUTH PROP. LINE.

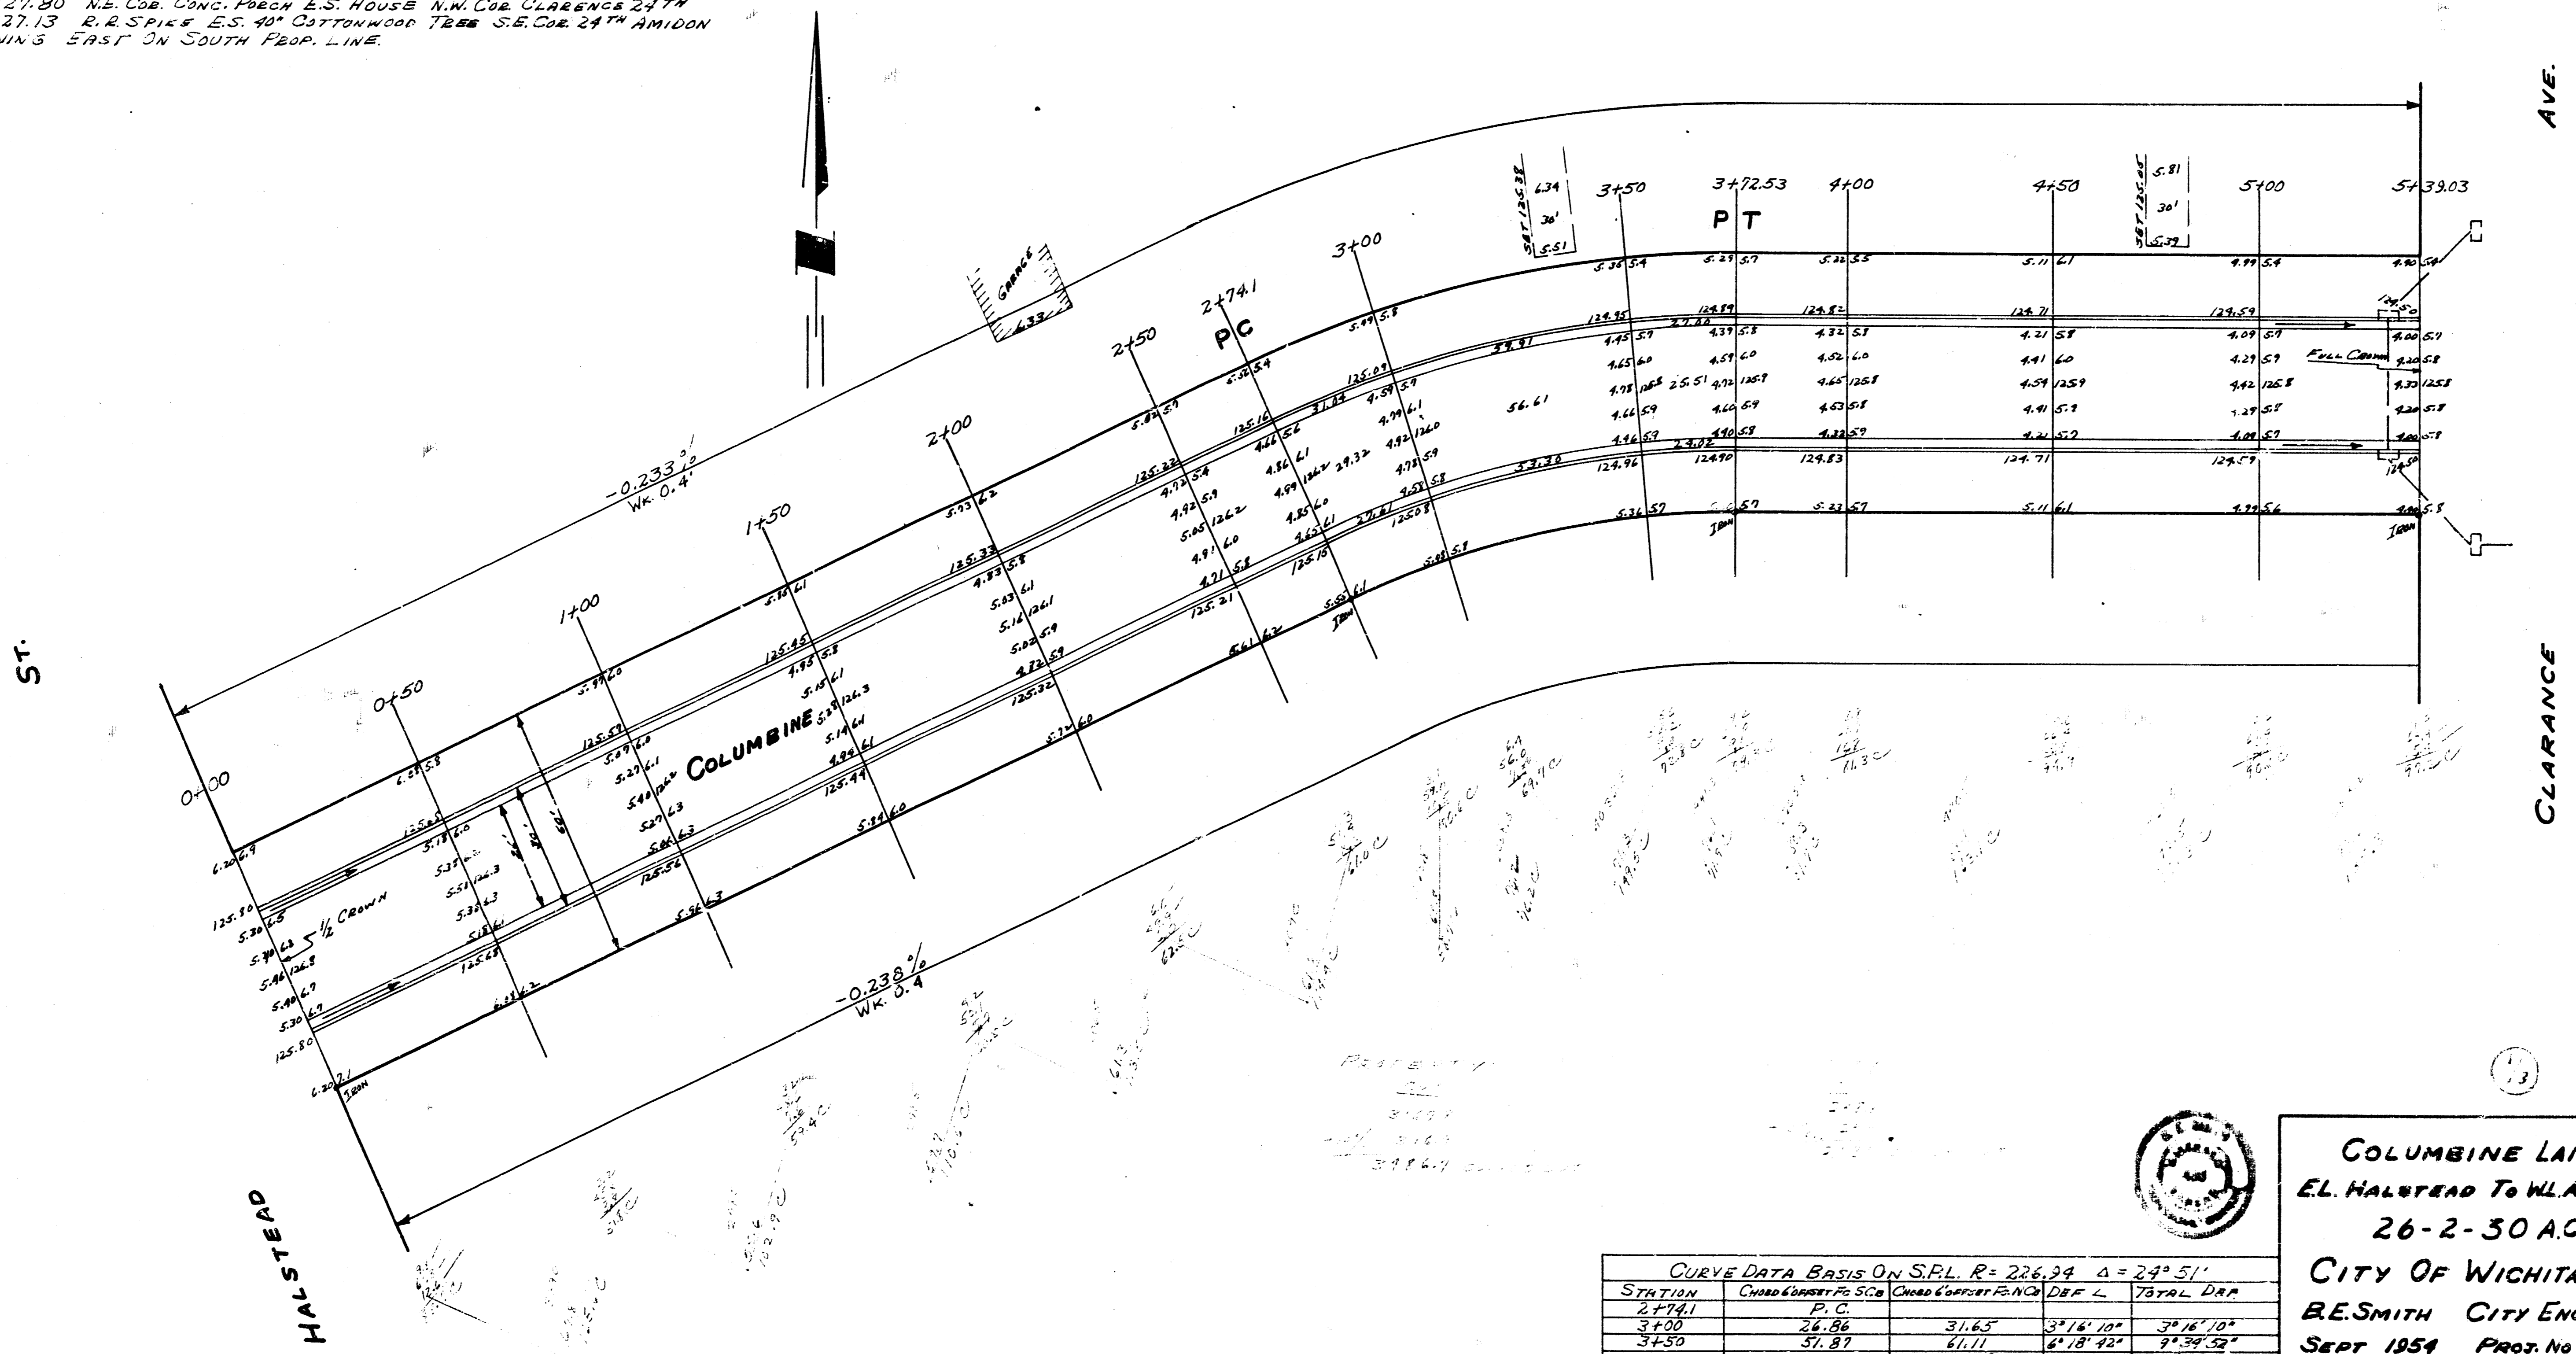

BR 7  
 Surveyed  
 Eng. & Ar.  
 City of Wichita

CURVE DATA BASIS ON S.B.L. R=226.34 Δ=29° 51'

STATION	CHORD CURVE P.C. TO S.C.	CHORD CURVE P.V.I. TO S.C.	CHORD CURVE P.V.I. TO P.C.	DEF. L.	TOTAL DEF.
2+74.1					
3+00	26.86	31.65	37.61	37° 16' 10"	37° 16' 10"
3+50	51.87	61.11	61.18	43° 38' 52"	81° 55' 02"
3+72.53	25.41	27.53	27.53	29° 39' 38"	111° 34' 40"

**COLUMBINE LANE**  
 EL. HALSTEAD TO W.L. MIDON  
 26-2-30 A.C.  
**CITY OF WICHITA, KAN.**  
**B.E. SMITH CITY ENGINEER**  
 SEPT 1954 PROJ. NO. CM-174

