



S.M. Elev. 118.75 Elev. in Third C. 117.4 C. Coolidge

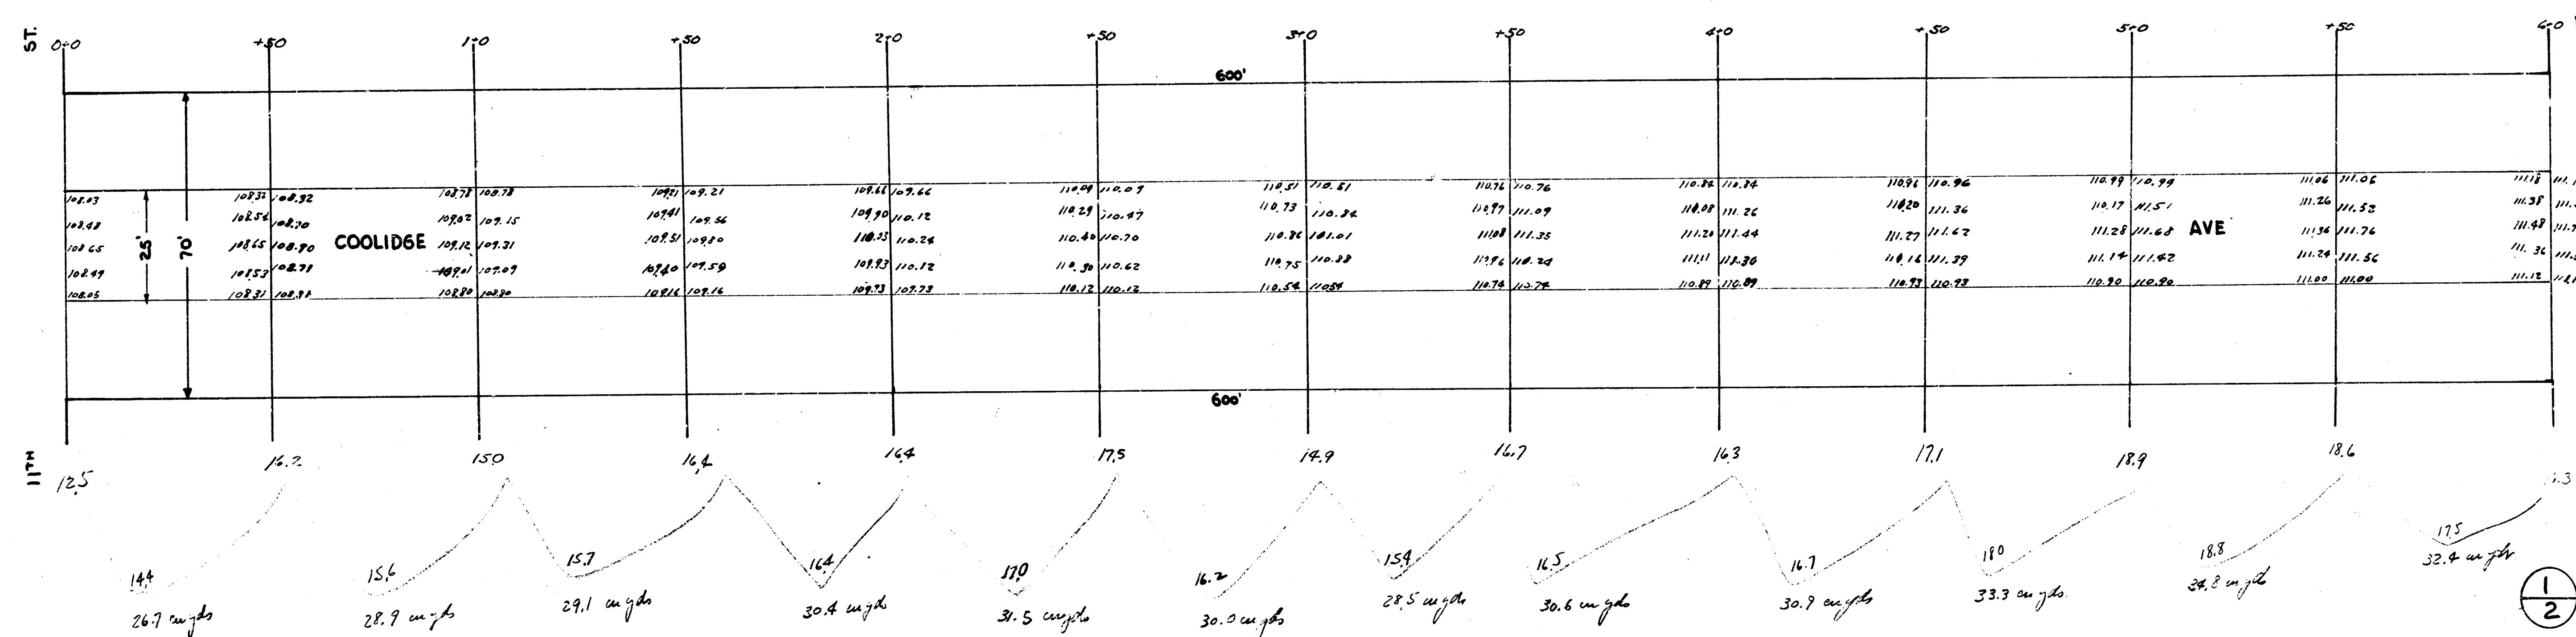

City 880.2
+107 800
880.2

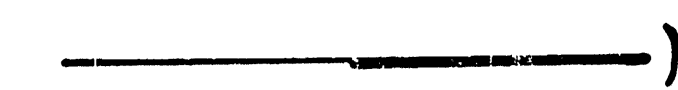

COOLIDGE AVE
N.L. 11TH TO S.L. PARKER
25' CONCRETE
CITY of WICHITA, KANSAS
L.K. WHITE CITY ENGINEER
OCT 1946

