



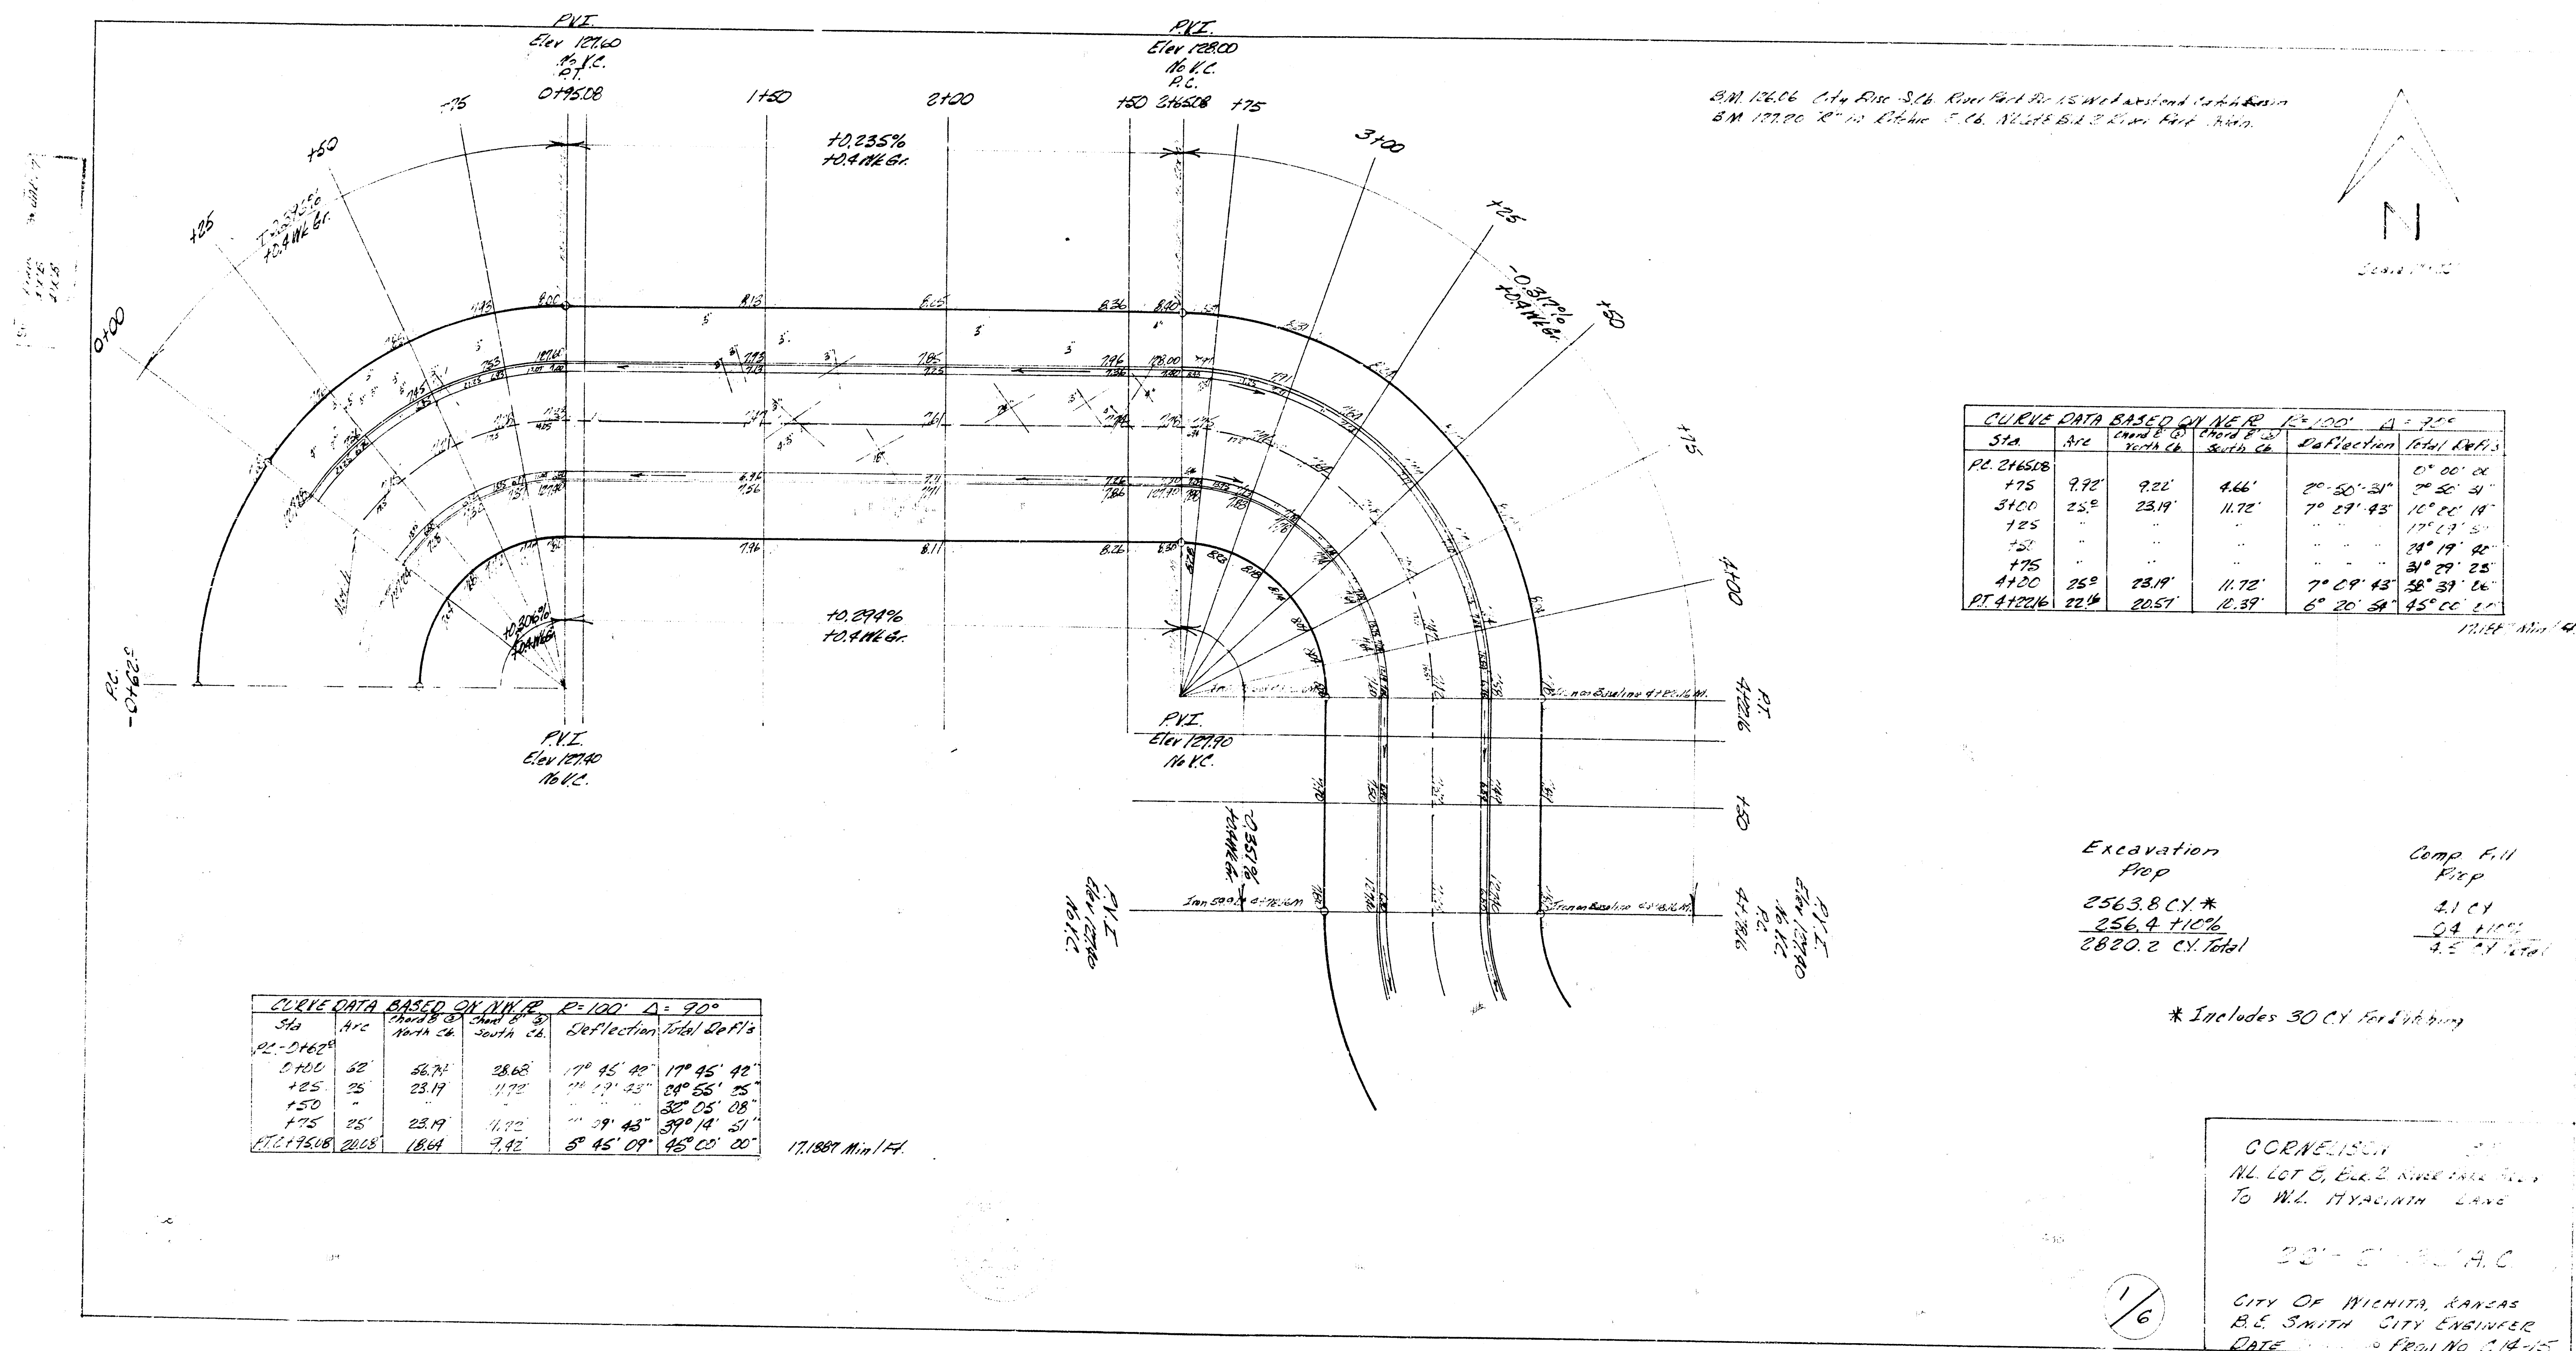

B.M. 126.25 4'p Benches 5'pce P.P. N.B.L. Cornelison Sta 9+30

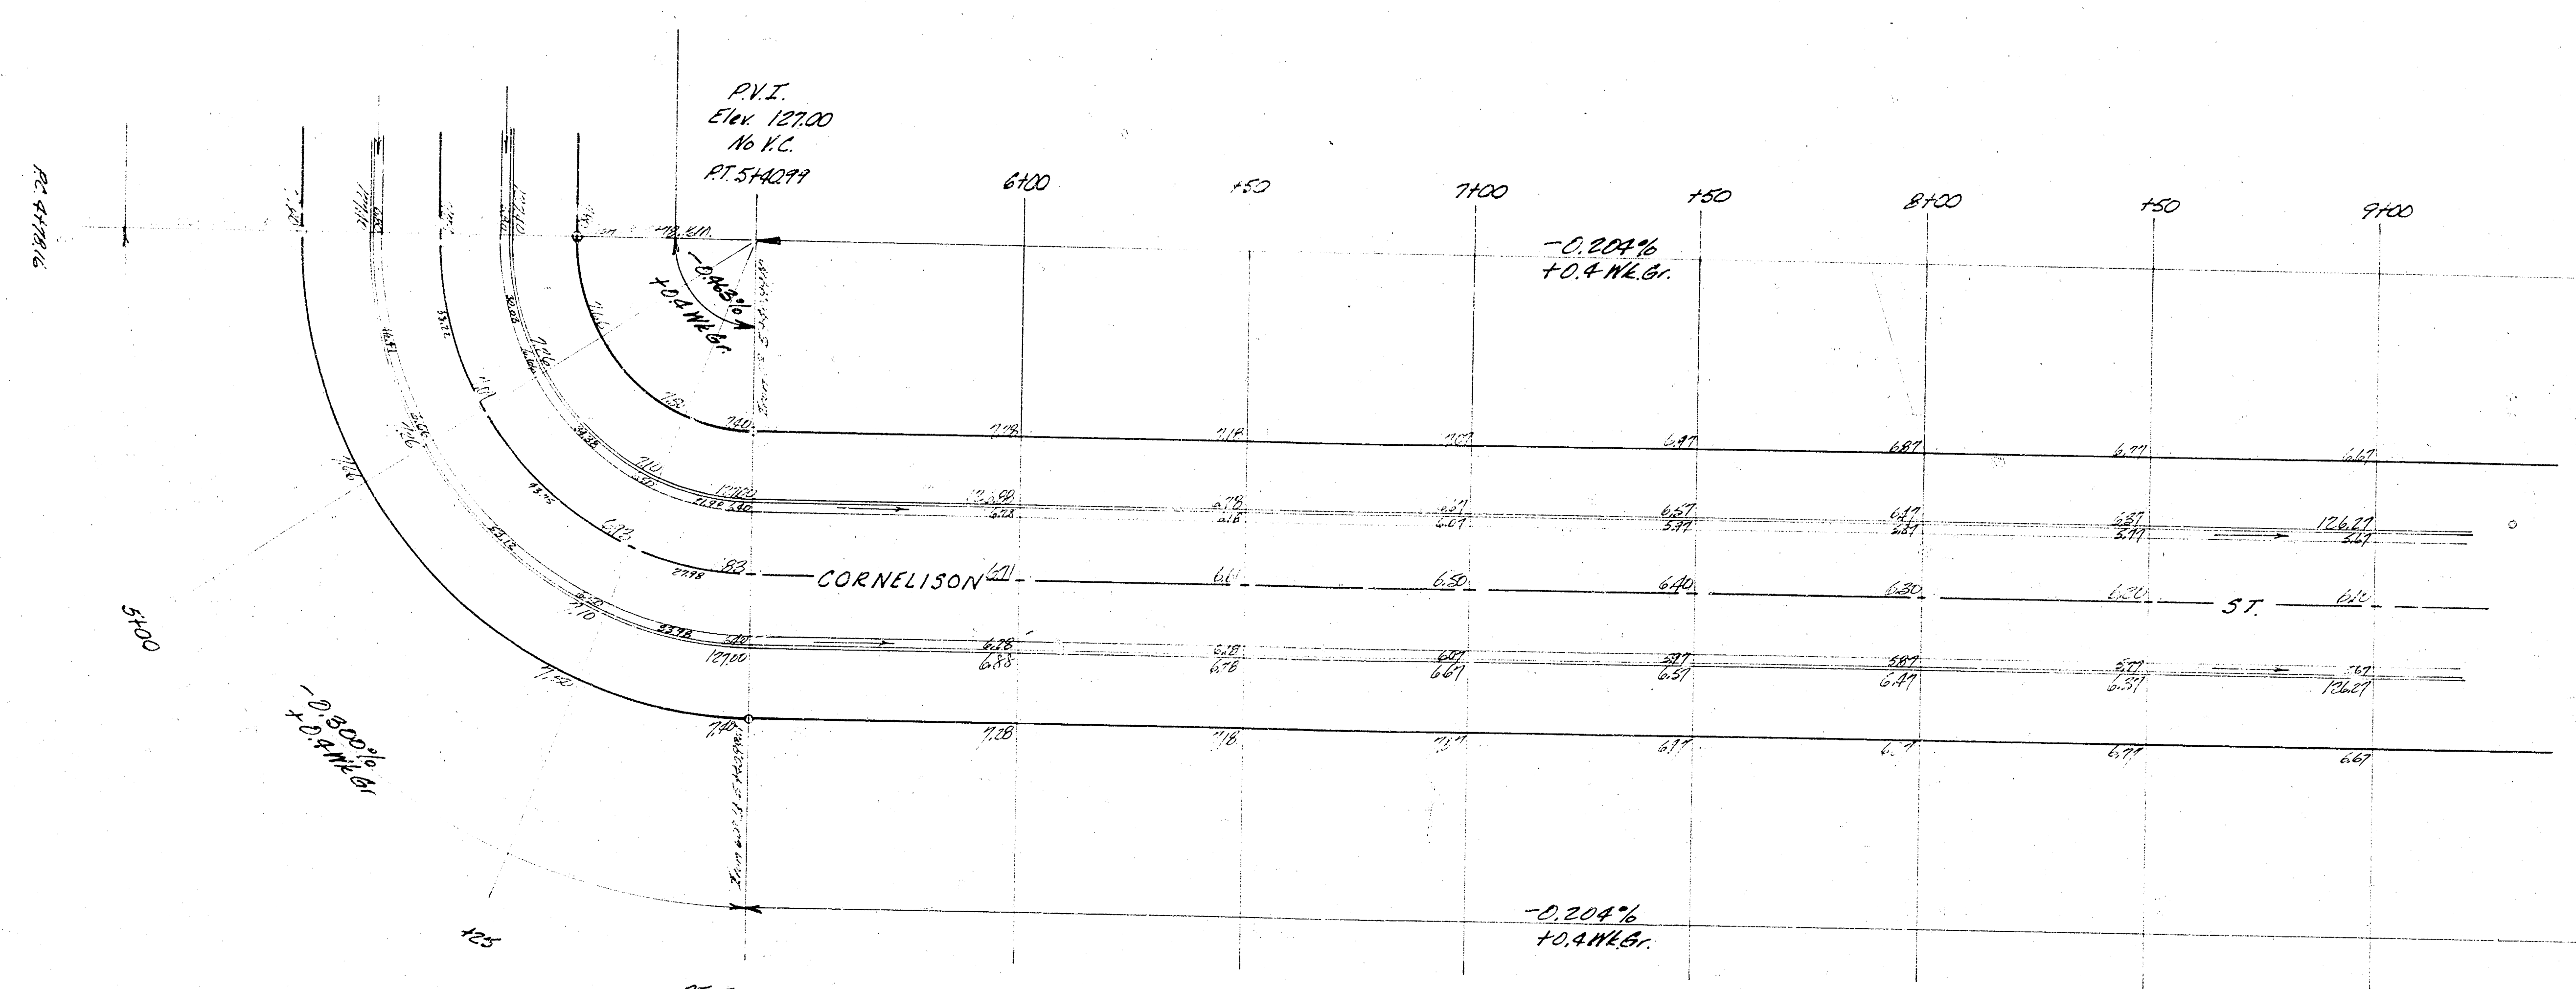

SURVEY DATA BASED ON 1/4" = 1' C = 40' Δ = 90°

Sta	Asc	Dist	Angle	Deflection	Total
PC 4178.2	21.84	25.34	50.15	0° 00' 00"	5° 00' 00"
ST 5100	21.84	25.34	50.15	16° 55' 30"	16° 55' 30"
PT 5100	21.84	25.34	50.15	17° 54' 15"	33° 50' 45"
PT 5100	21.84	25.34	50.15	11° 27' 12"	45° 00' 00"

PT 54409
PVI
Elev 127.00
No V.C.

-0.204%
+0.400%

CORNELISON ST.
C14-15

2/6



NOTE

Ditch To Drain South
Field Edge To Take Ditch
Final Cross Sections To
Be Rd as C.Y. Excavation

CORNELISON ST.
214-15

1/2