



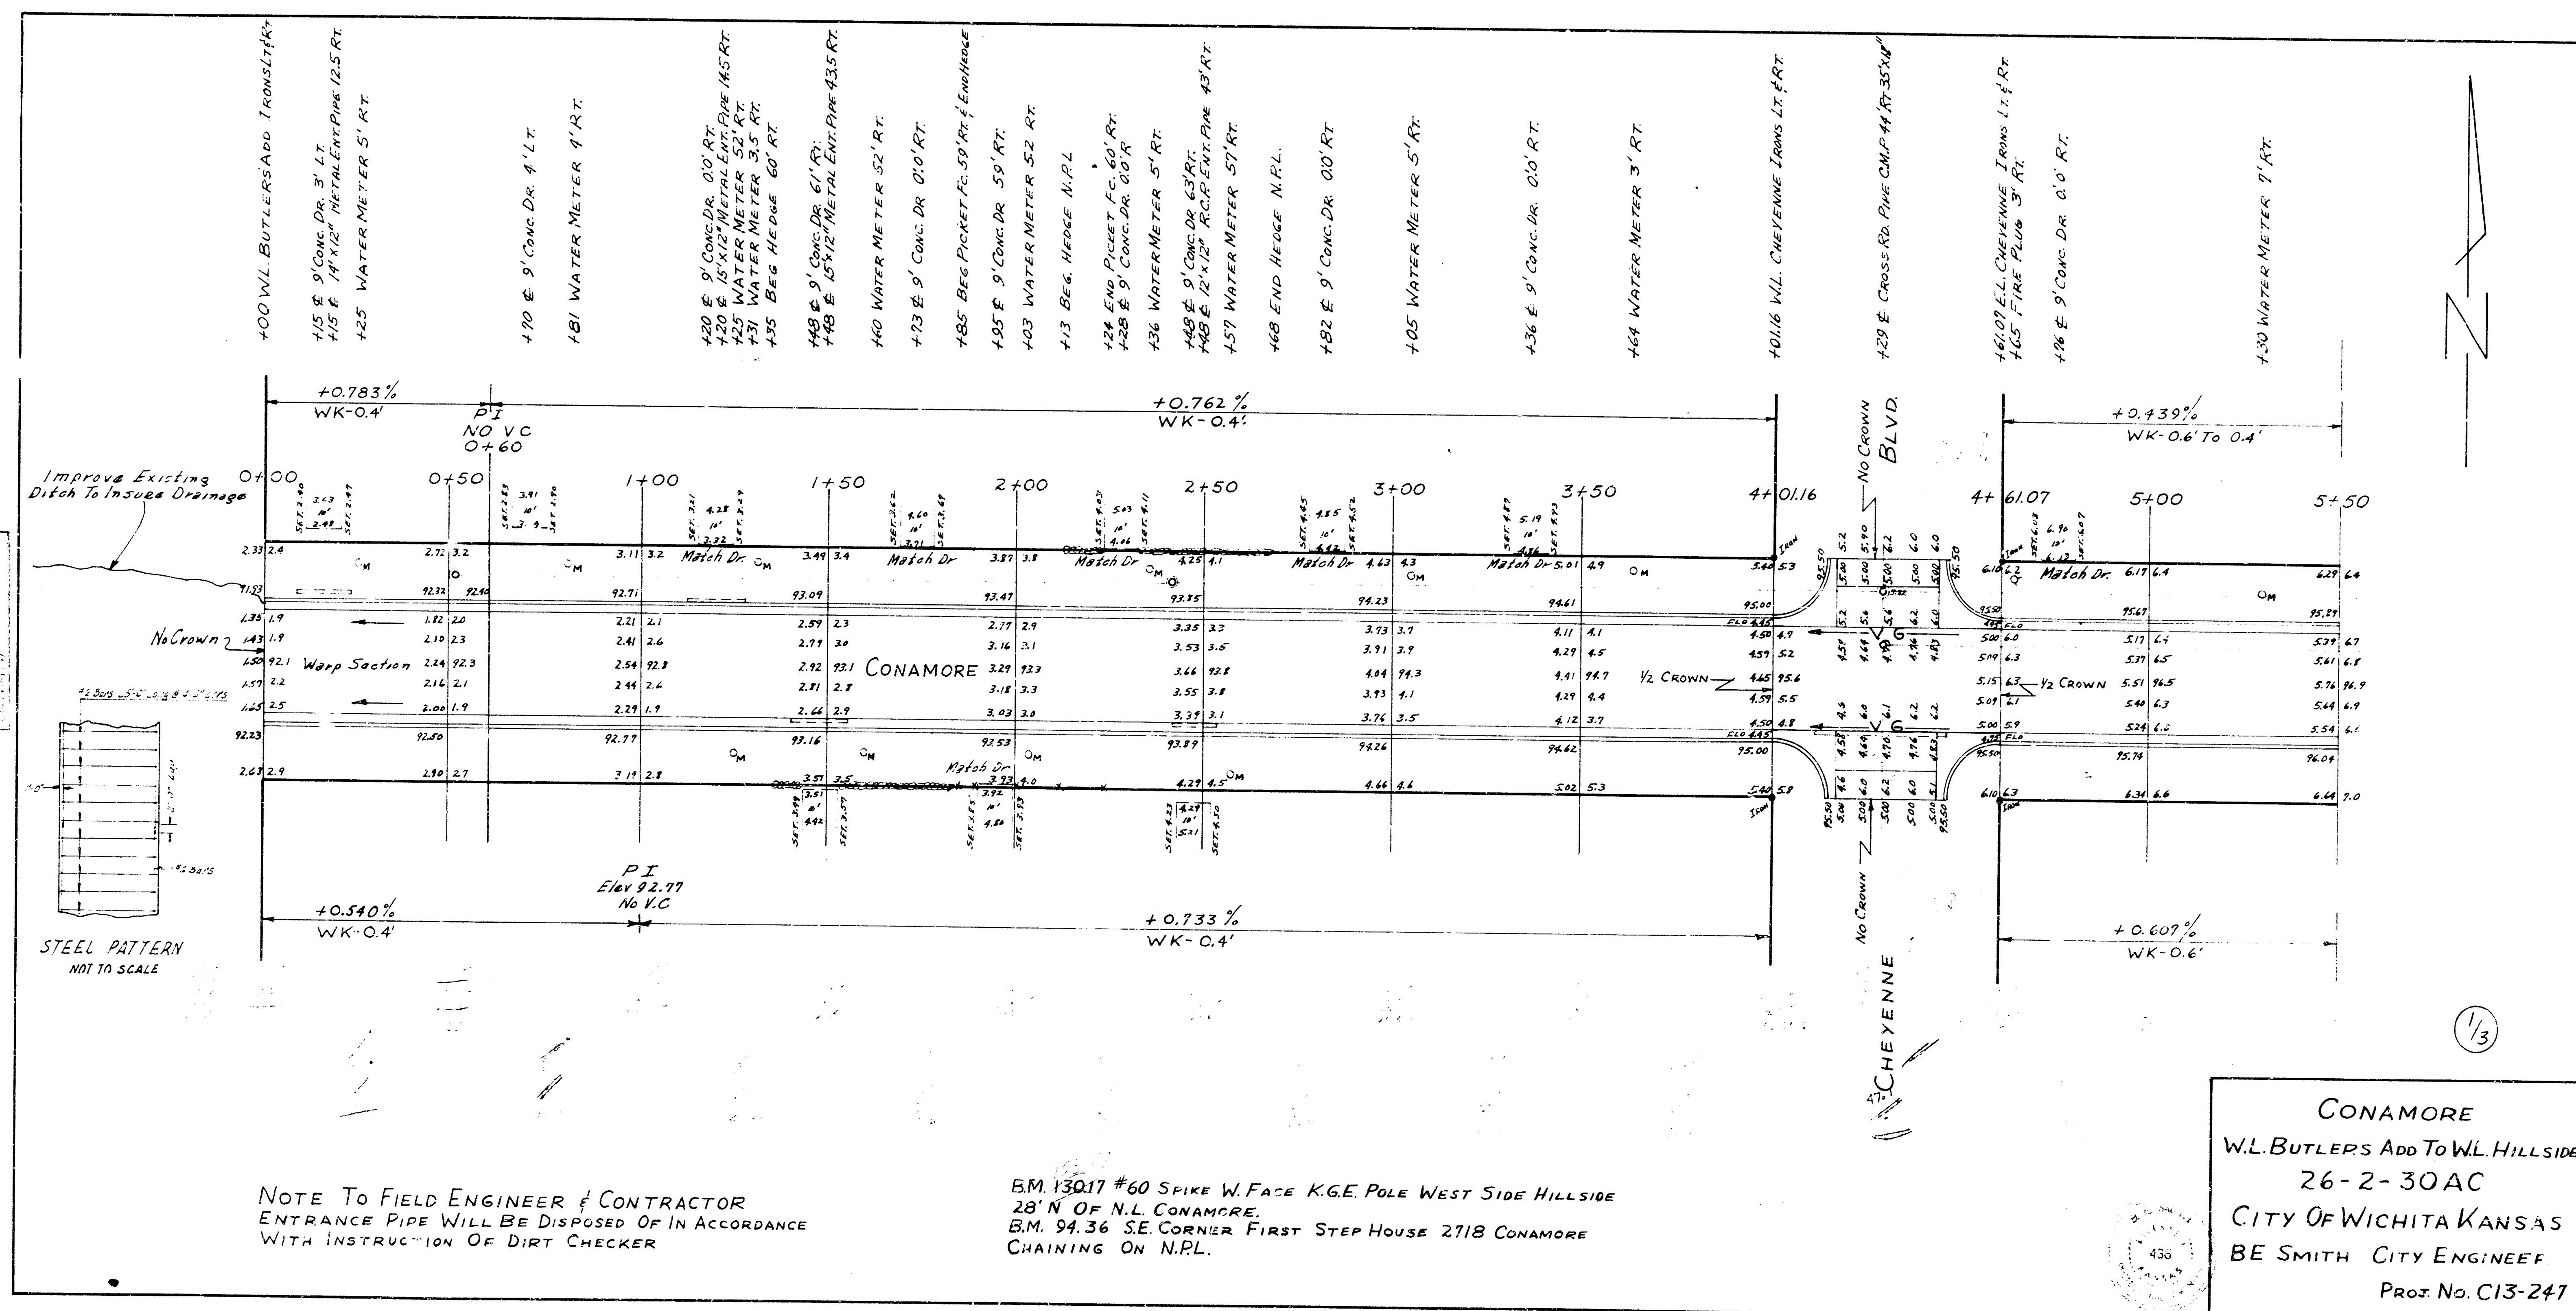

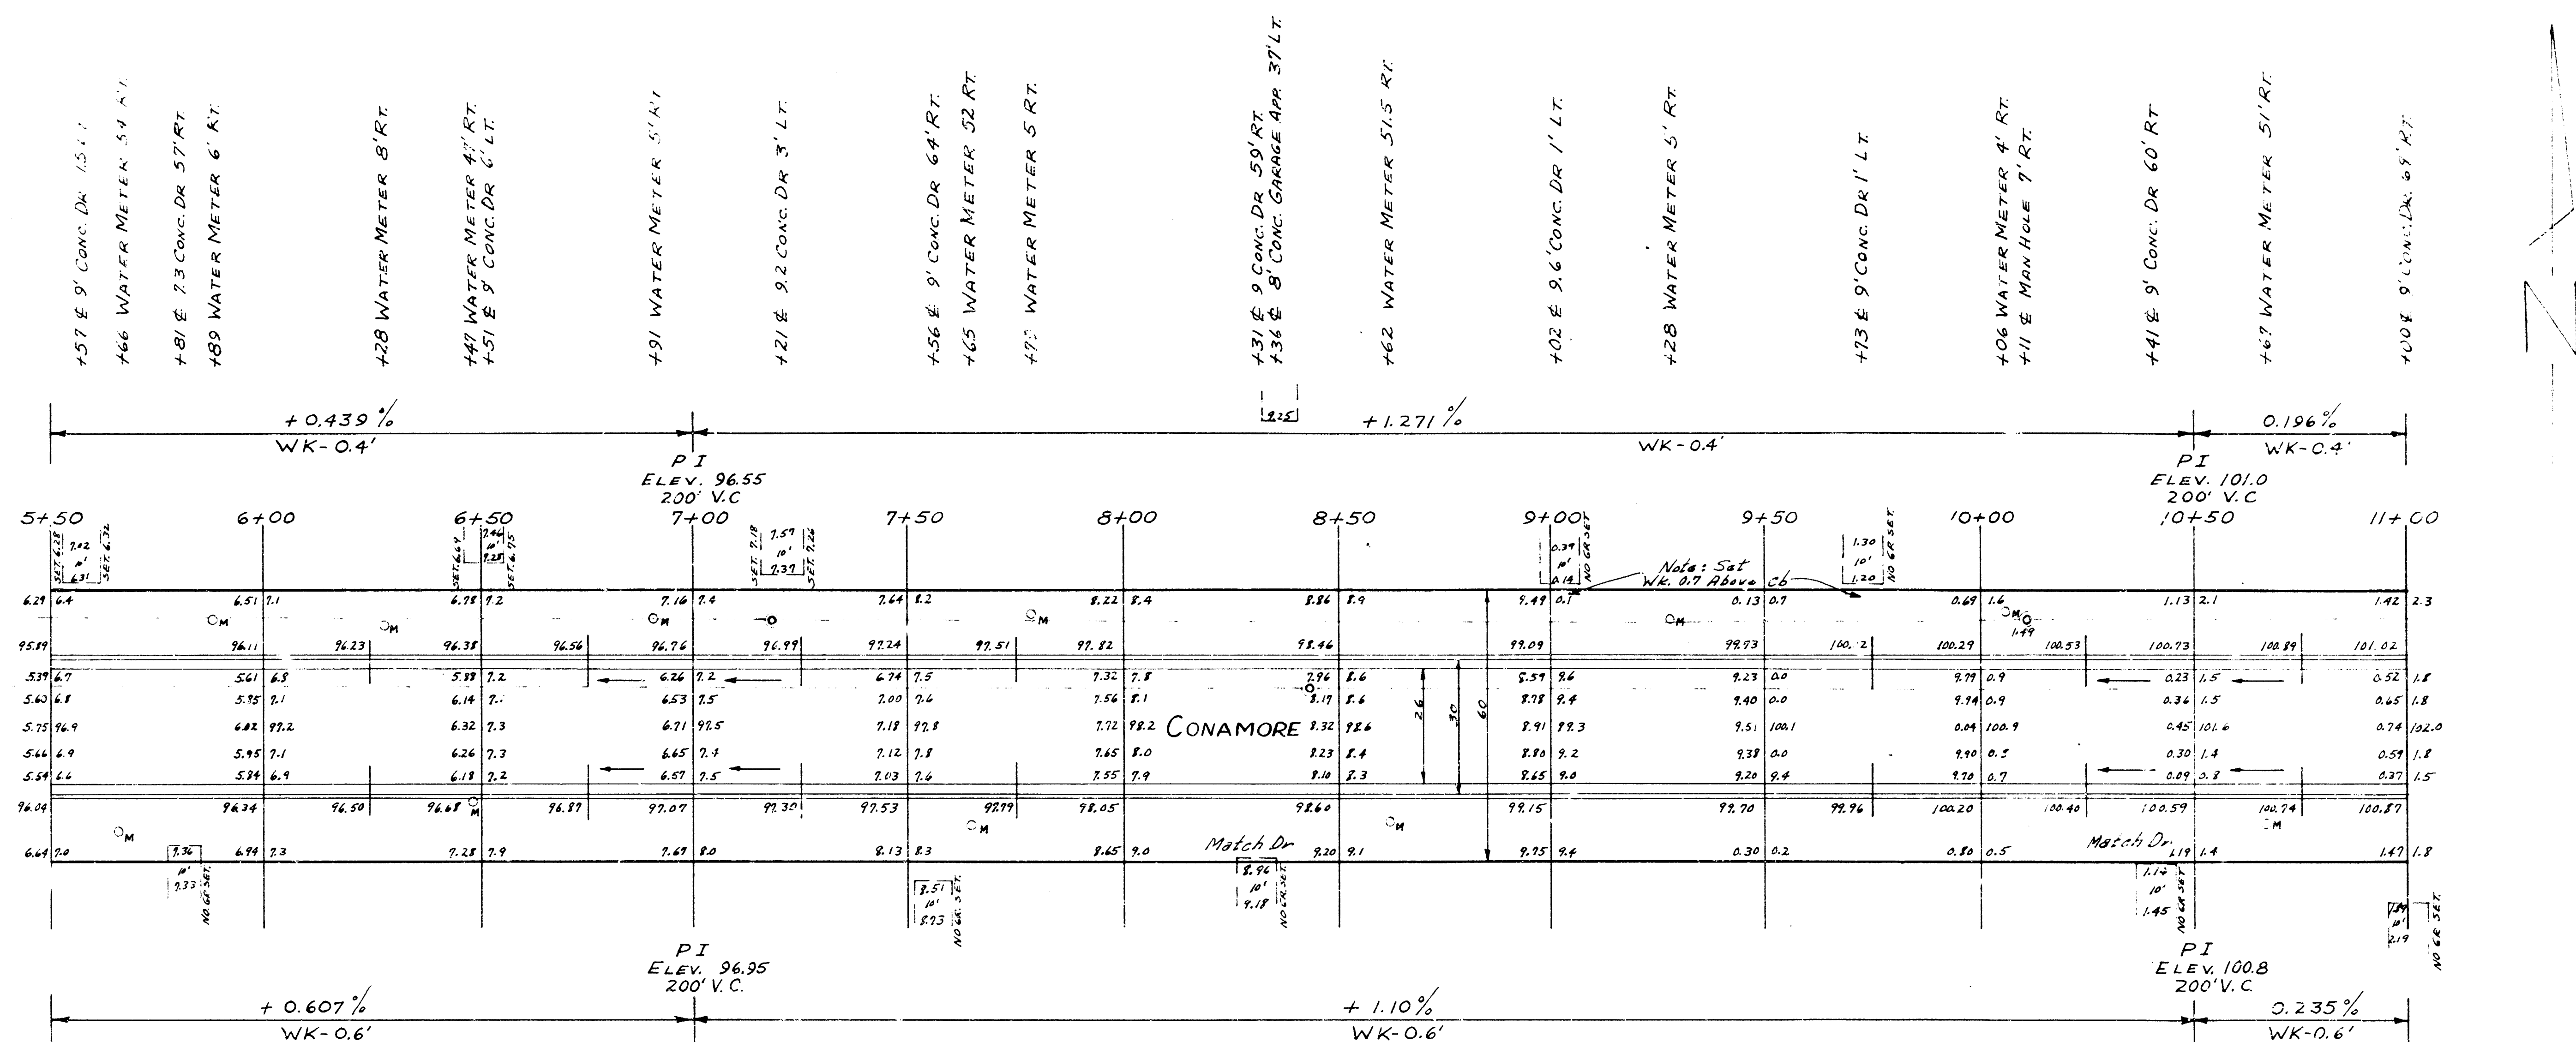

2/3

CONAMORE
 PROJ. C13-247

