


B.M. 154.50 69.50' S. of S.E. Cottonwood S.E. Cor. E. H.W. of S.W. Conc. box culv. across Woodlawn.
B.M. 156.92 S.E. Cor. Conc. Culv. Approx. 150' S. of Hunter across Woodlawn.

NOTE: Intersection constructed on Mission Road. Cross-hatched section may be removed to obtain sufficient drainage.

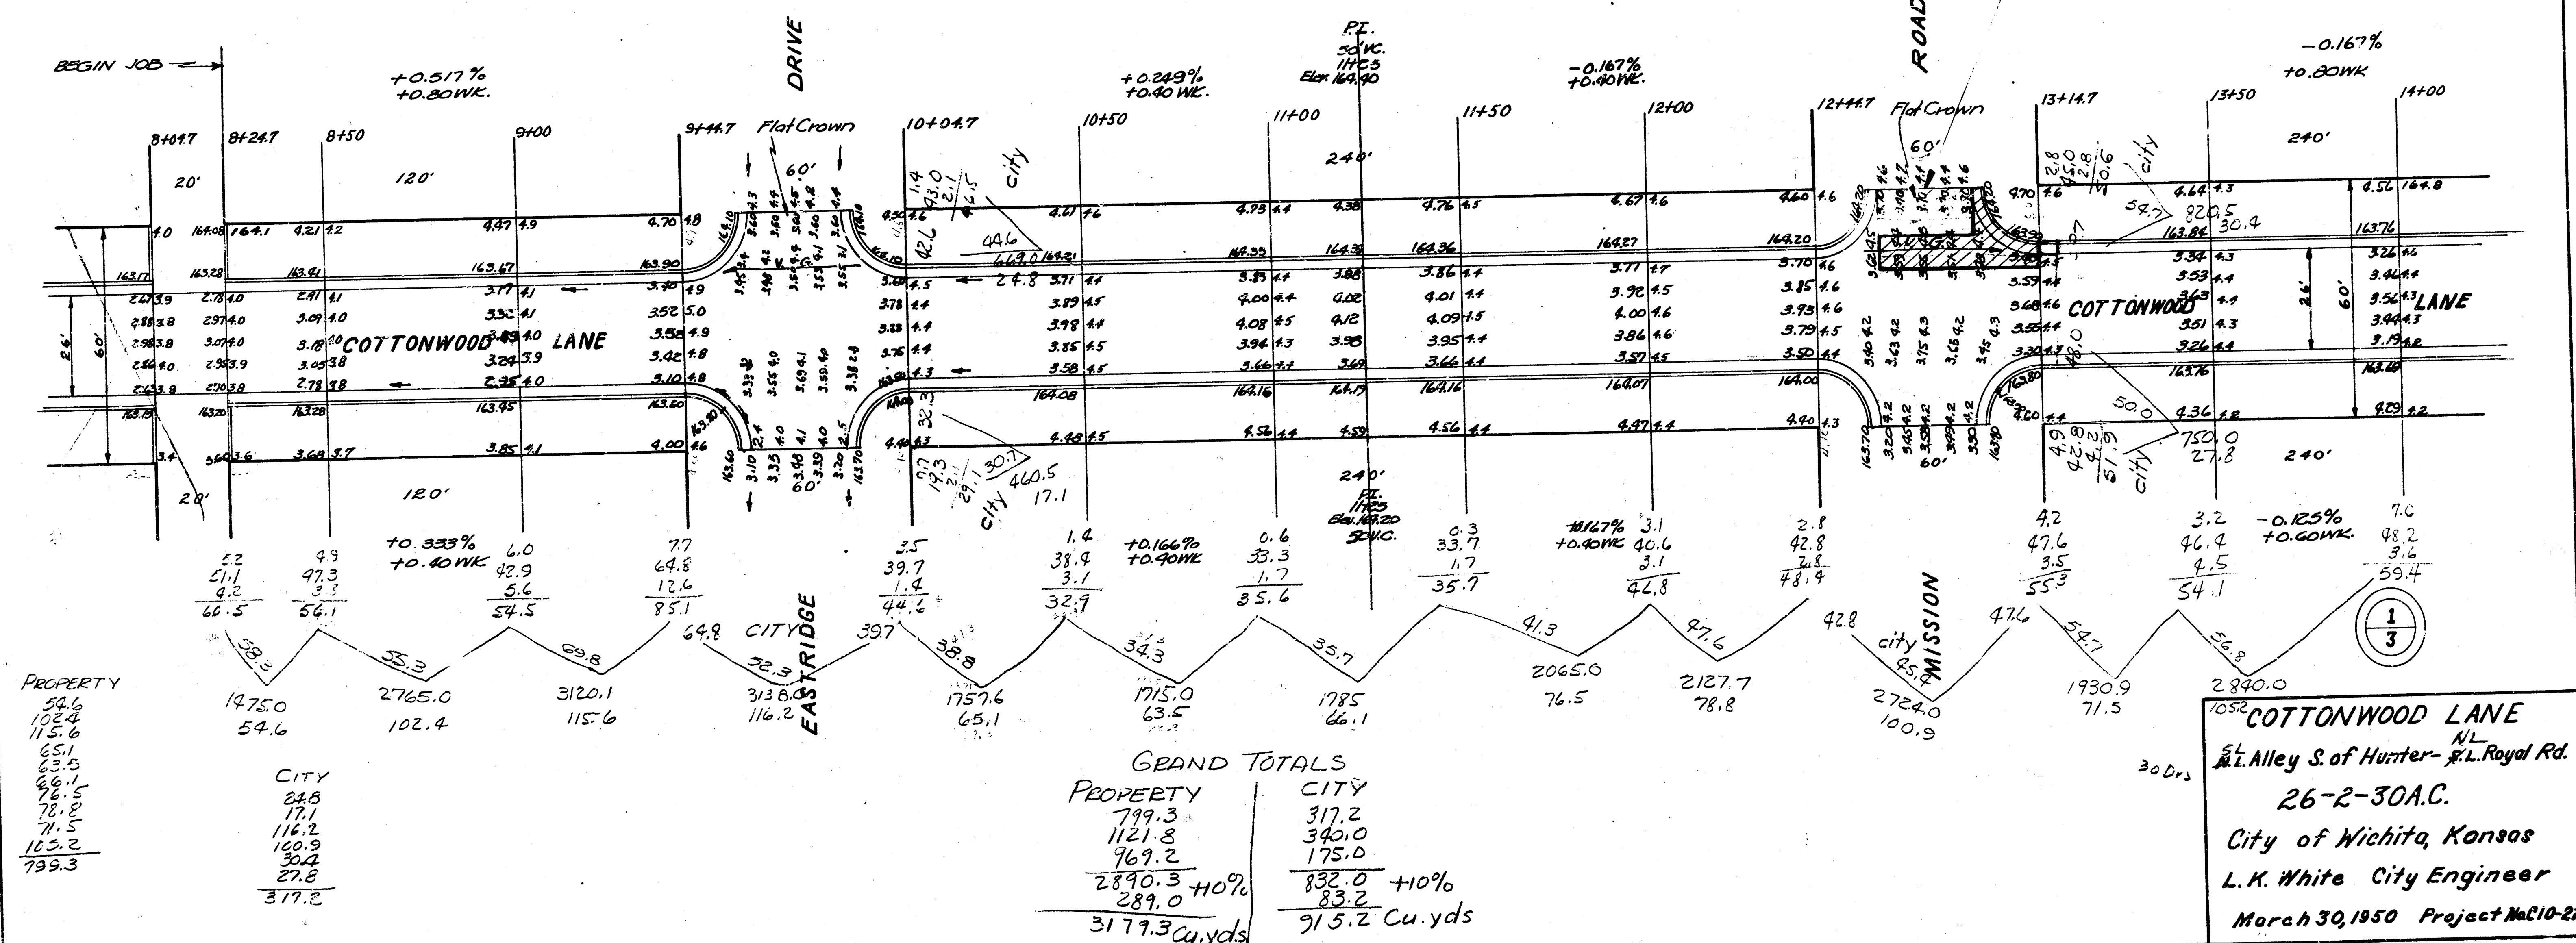

B.M. 15+50 68.50' S. of S.E. Cottonwood S.E. Cor. E. Hdw. of 5th Conc. box Culv. across Woodlawn.

