



M-G-K

B.M. 96.95 NW corner concrete step, House #2562 Ellis

N

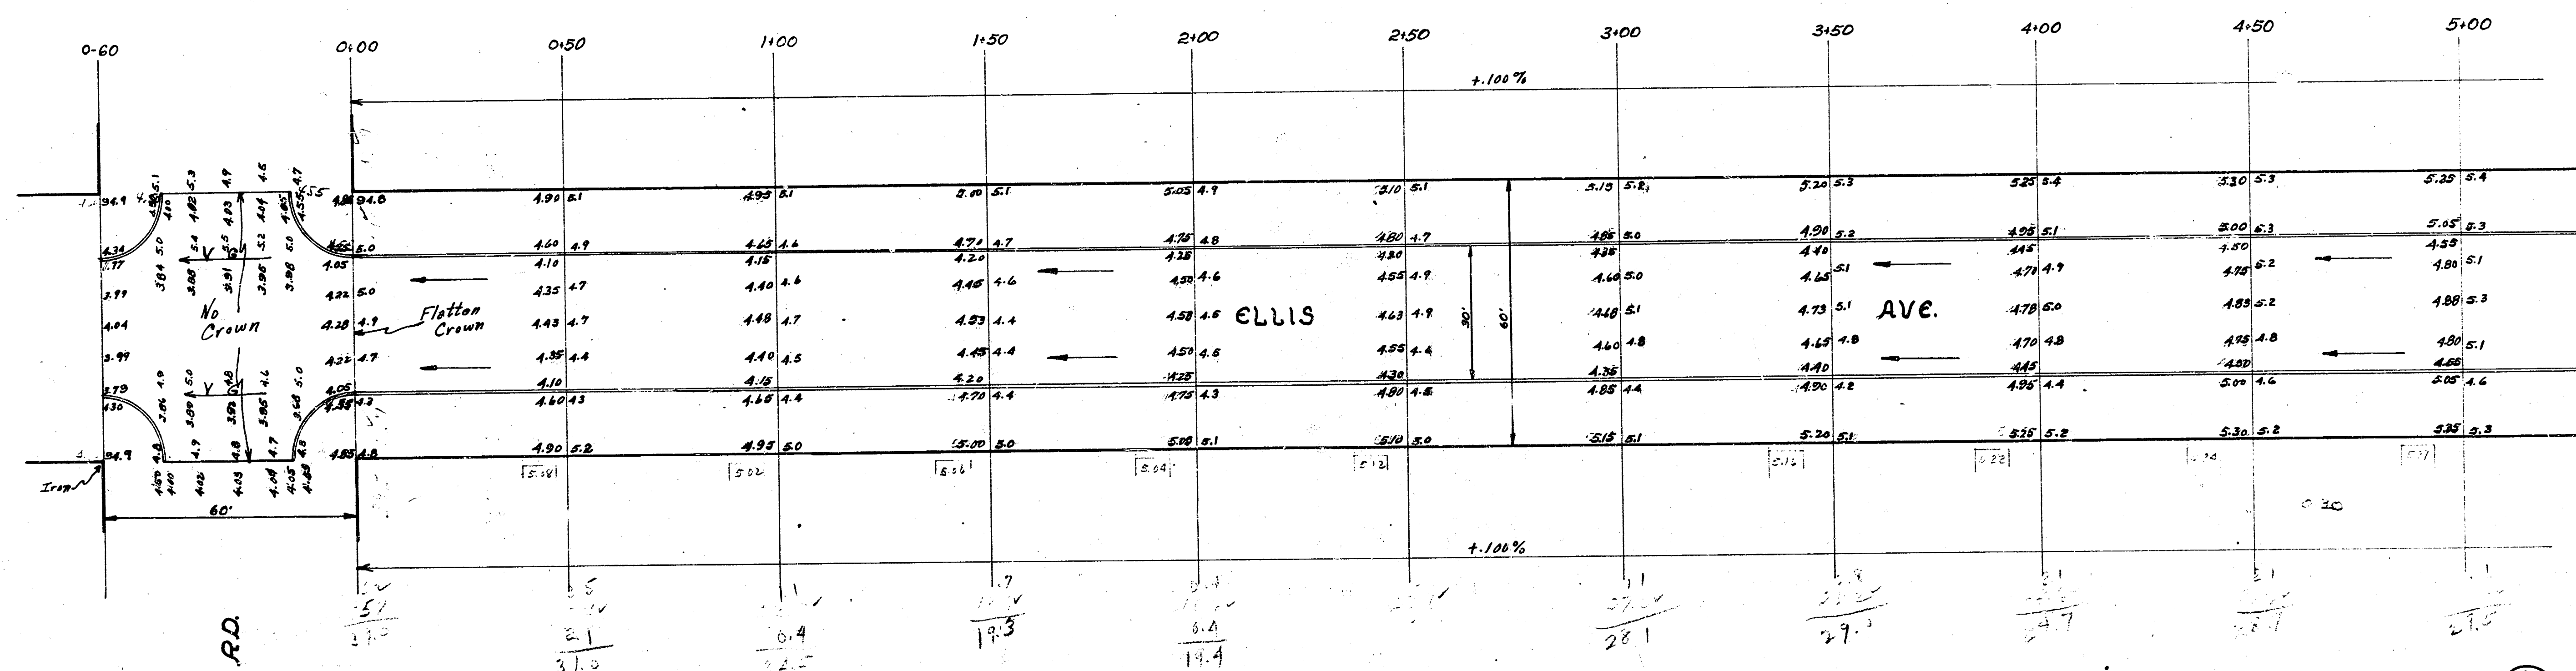


1
3
38 Drs

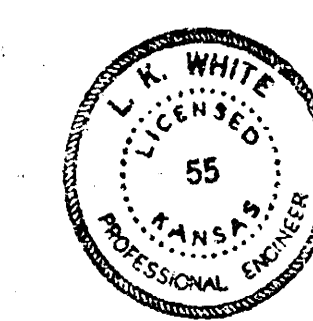


ELLIS AVE.
sl Marion Rd. ~ sl Pawnee Ave.
30' conc. & cb.
City of Wichita, Kansas
L. K. White City Engineer
October, 1950 Proj. No. C10-160

$$M \in G-2$$

B.M. 97.77 SE corner concrete porch, House #2457 Ellis


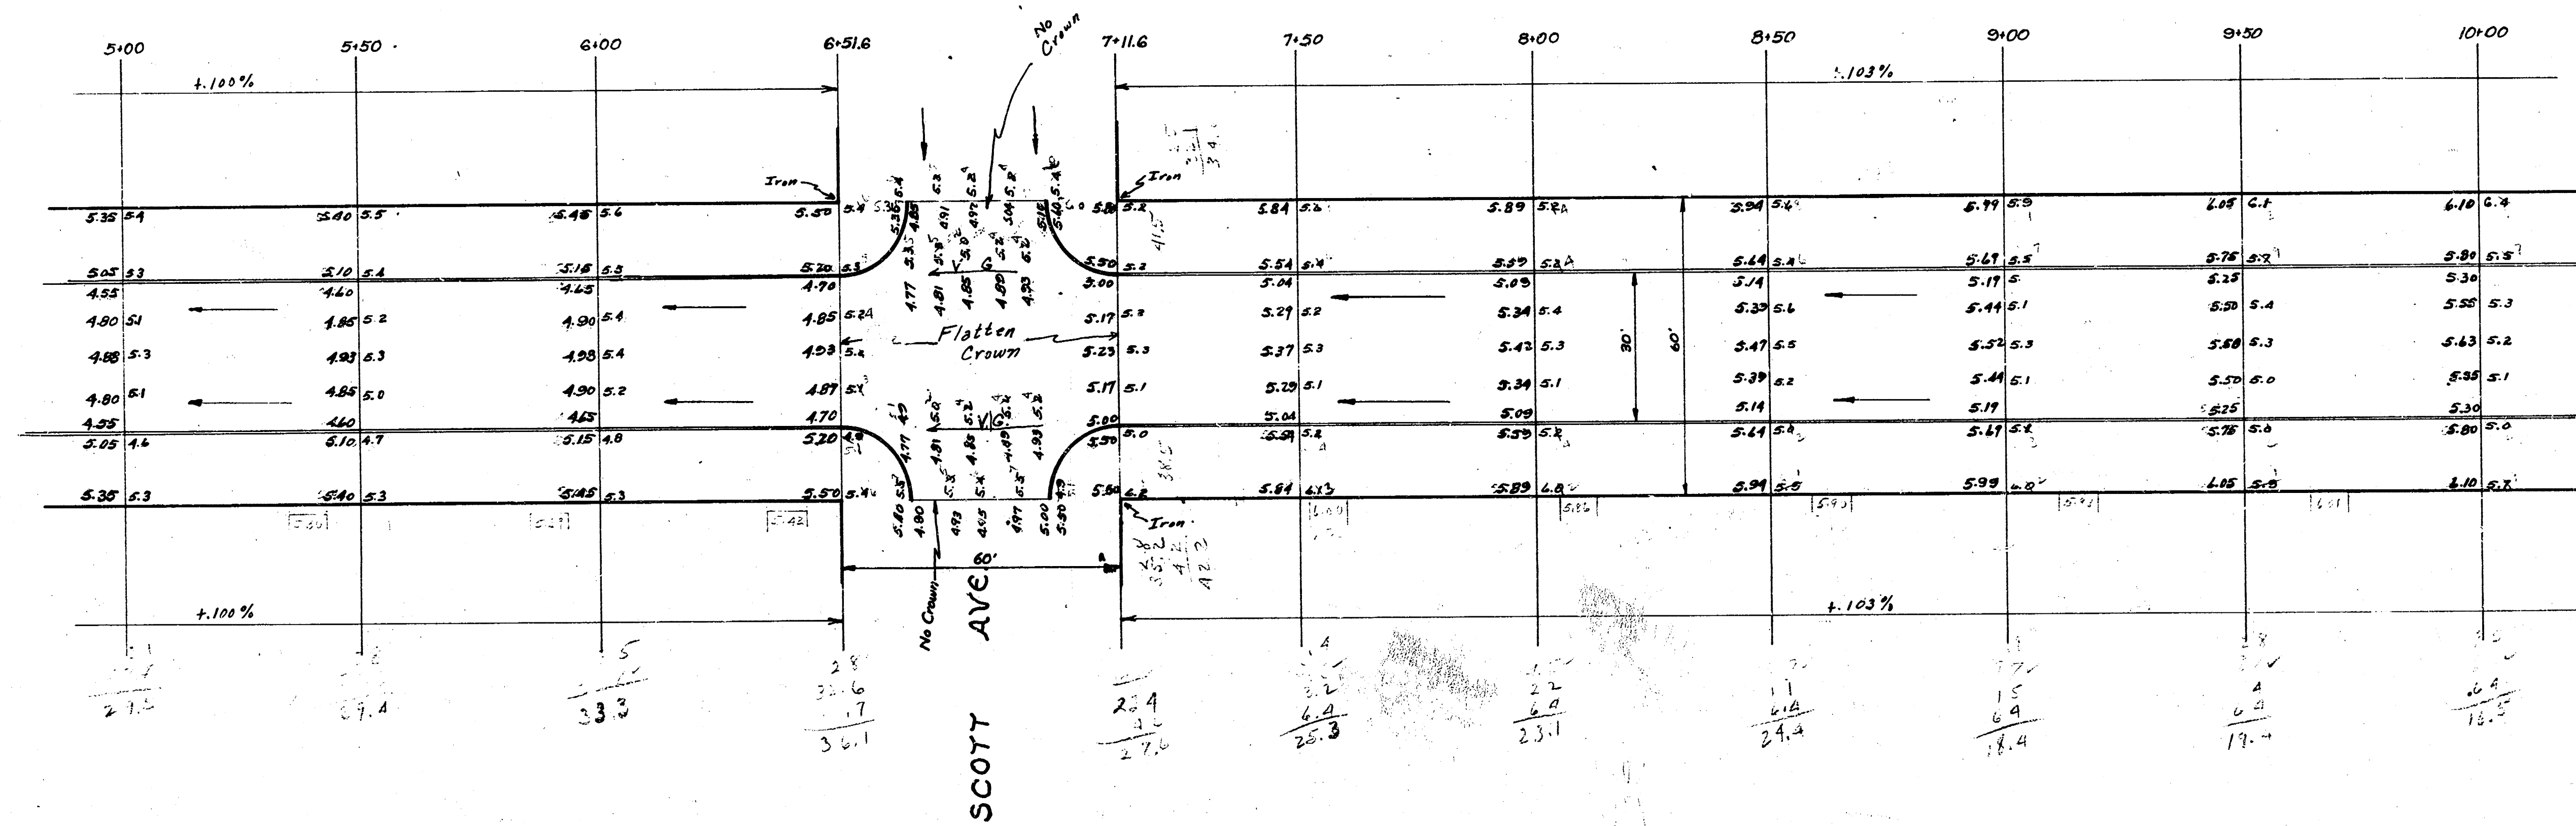


ELLIS AVE.

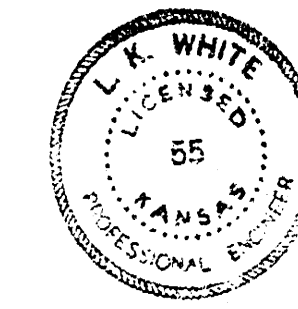

M = G-2

B.M. 99.88 Tin Tray, F.R., NW corner, Pawnee & Ellis

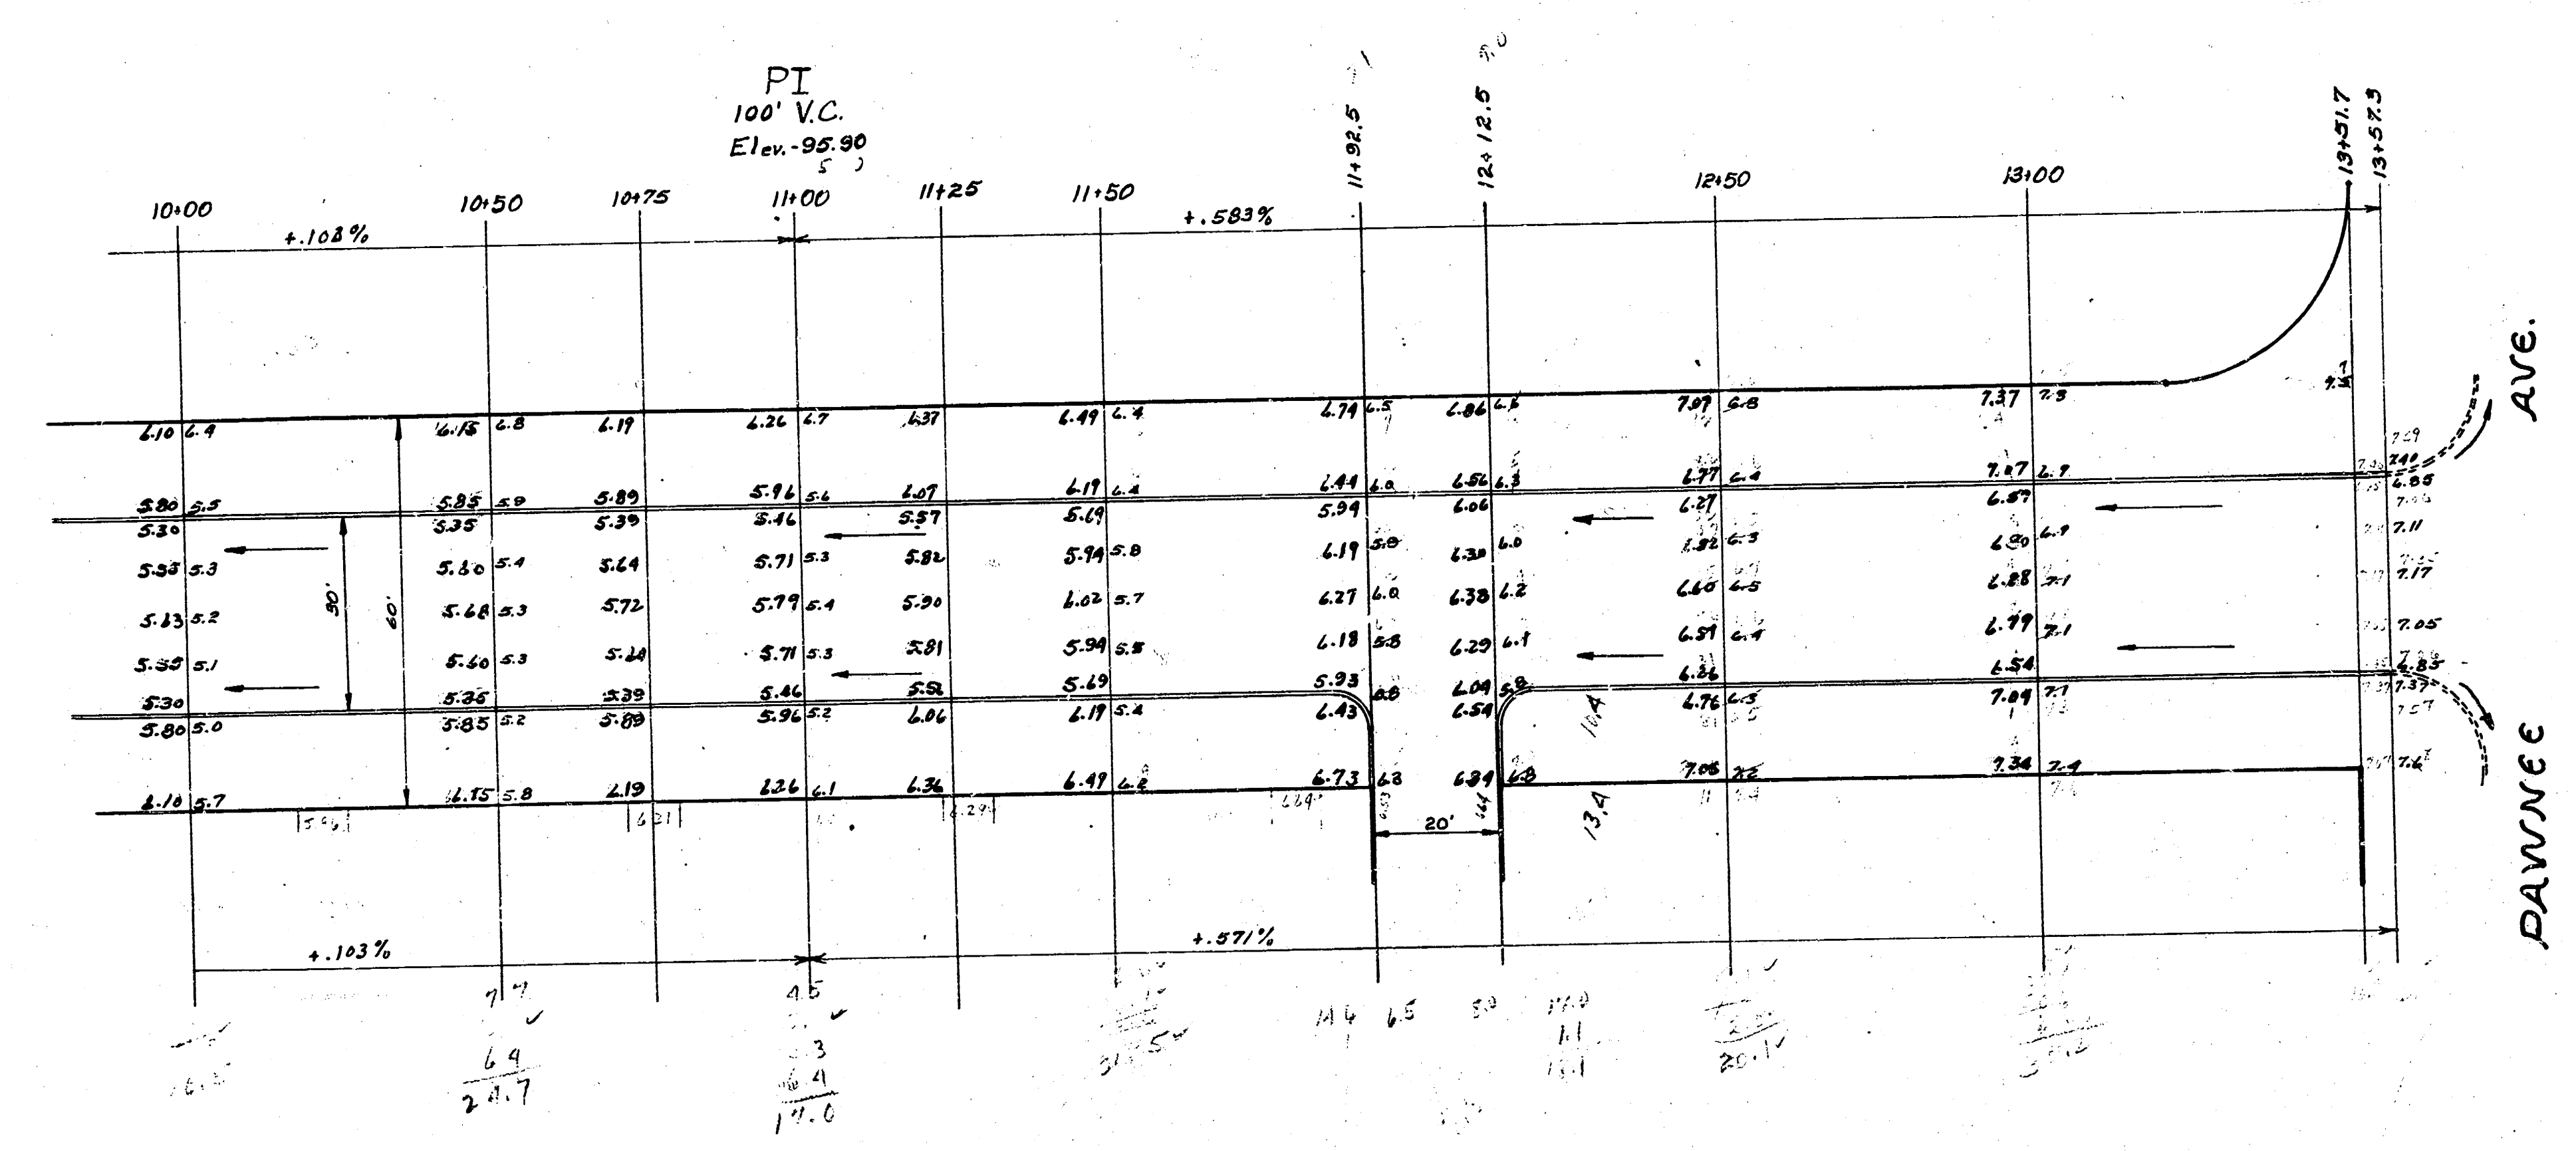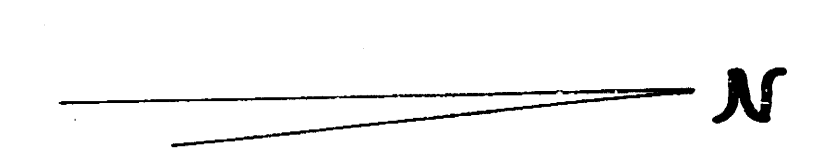

ELLIS AVE.