


D.M. 18.22 Top of Cb. E.S. Victoria (S.L. Drake)

N

AVE


Property	City
7.6	6.6
33.9	12.6
33.9	43.8
22.0	64.0
26.7	10.2
124.1	70.4 2.74
11%	
136.5 Cu. ft.	

Grand Total Property 2574.5 C.Y. City 744.24

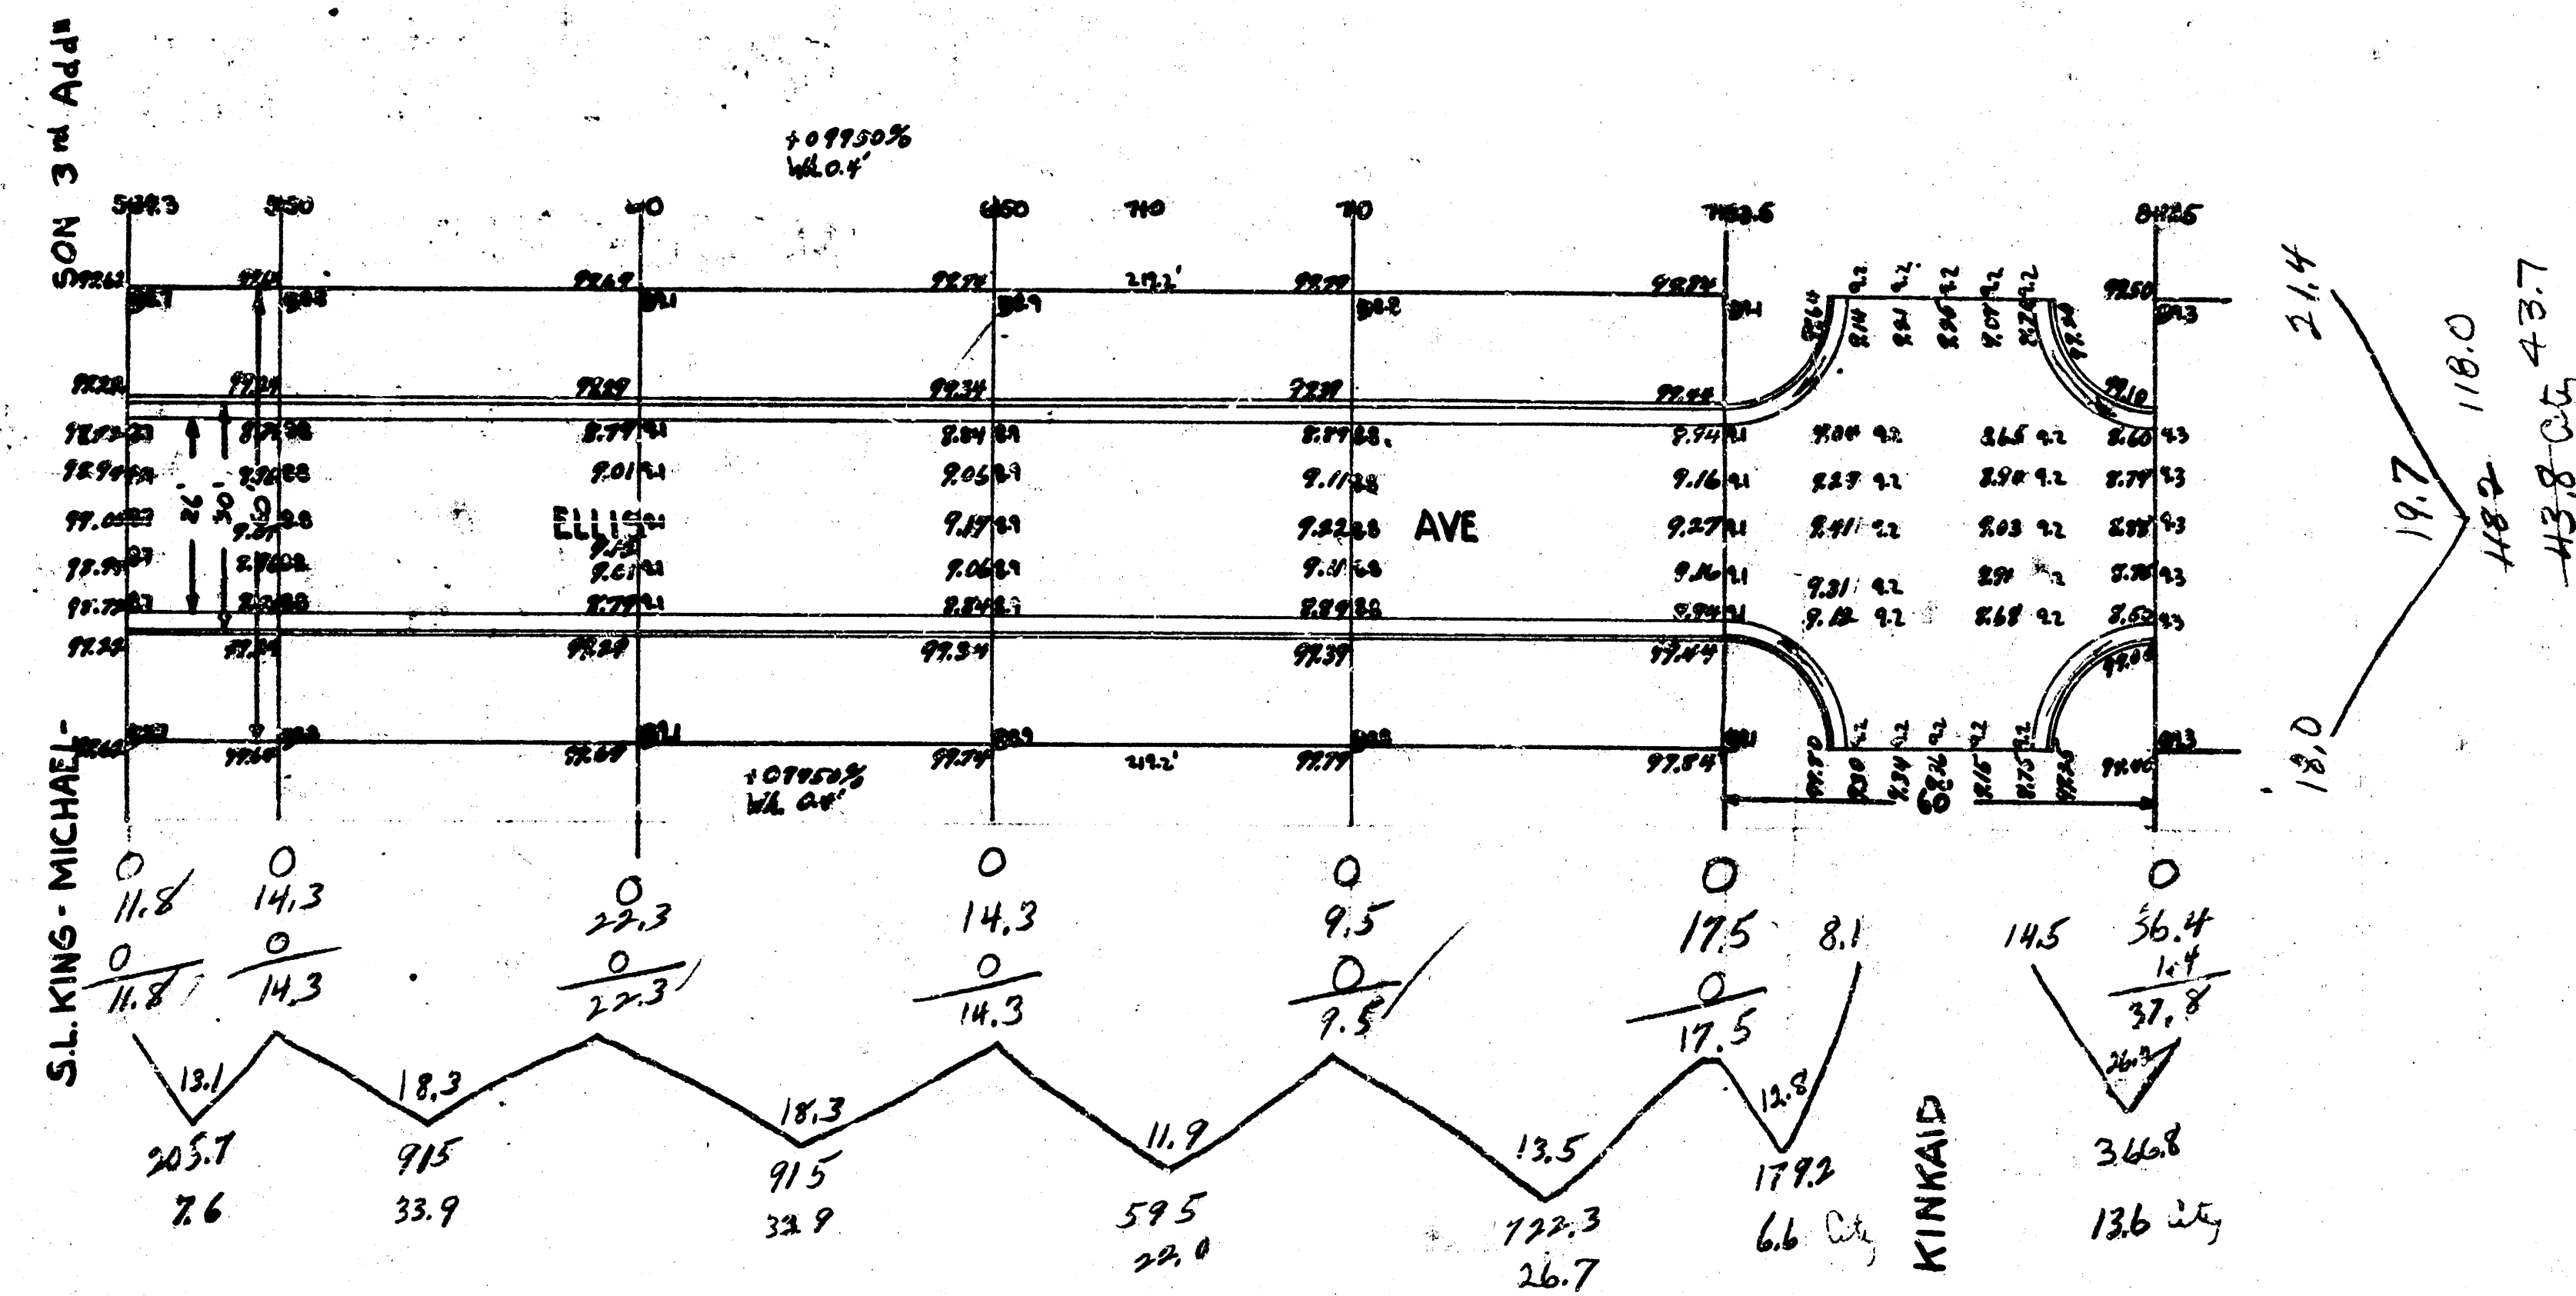

1
3

ELLIS AVE
S.L. LEVY & SIKING-MICHAELSON 3rd ADDⁿ
26'-2'-30' ASPH. CONC.
CITY OF WICHITA, KANSAS
L.K. WHITE CITY ENGINEER
JAN. 1948 PROJ. NO. C-17-163

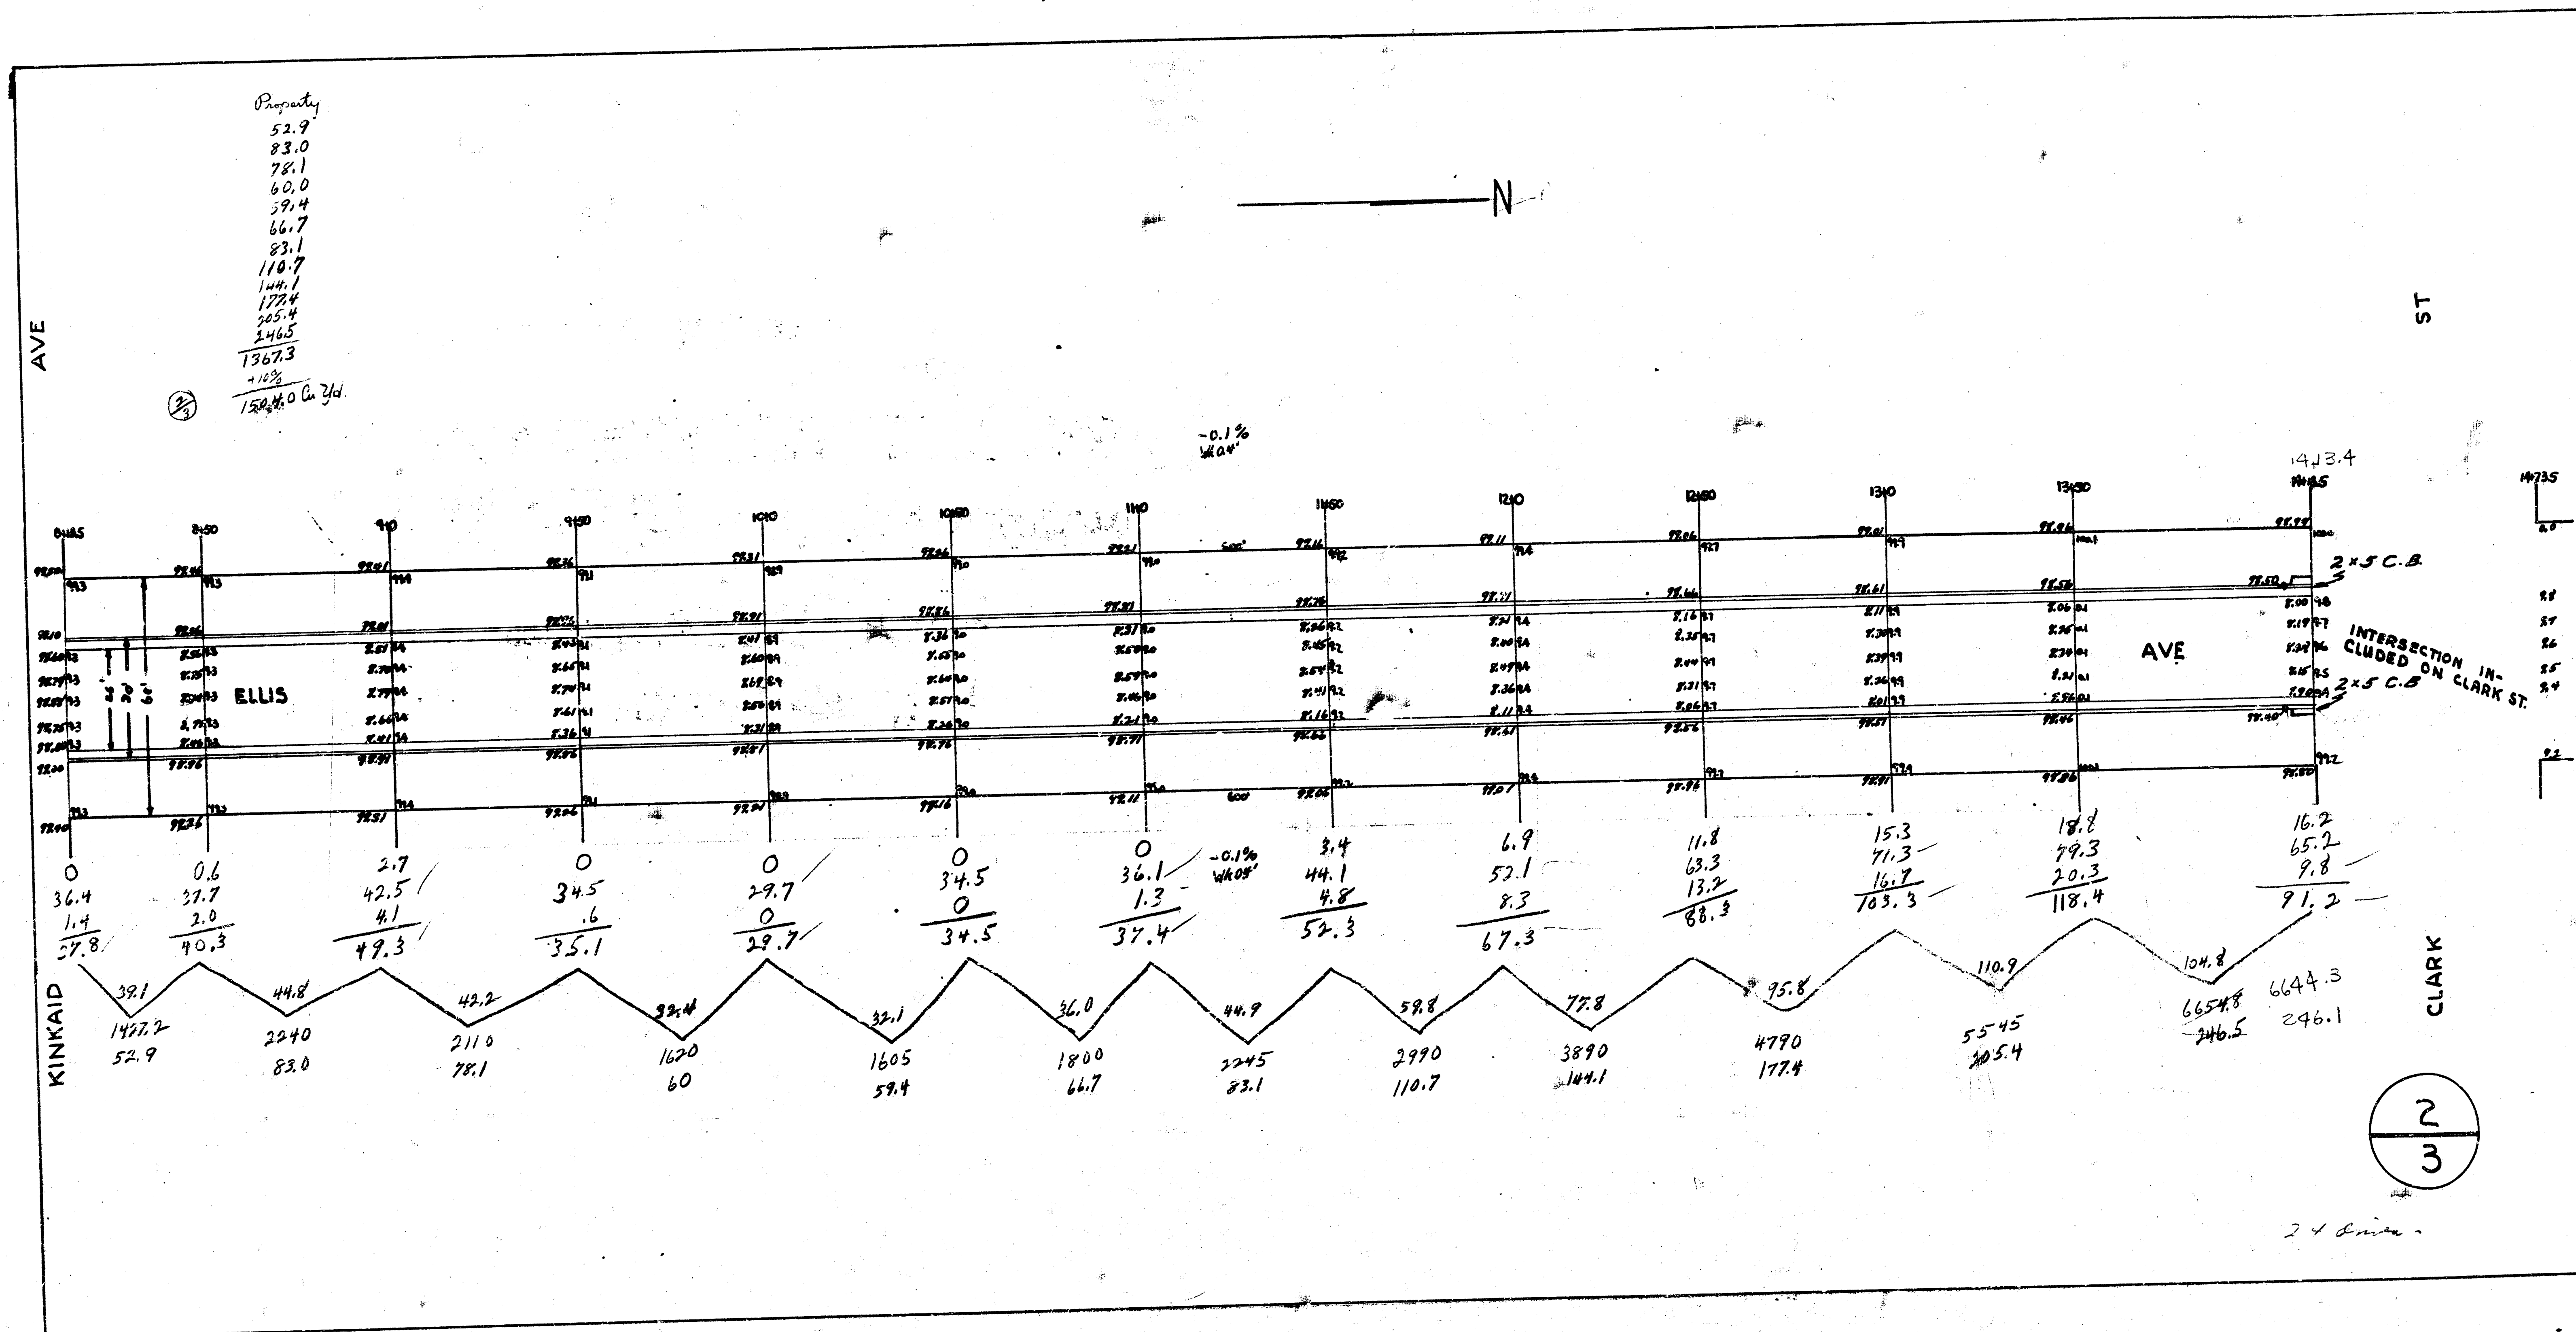

Property
 84.5
 112.2
 47.0
 41.8
 34.3
 38.5
 61.8
 75.7
 78.0
 80.6
 80.6
 82.8
 548.1
 110.8
 734.0 A. 34.

N

+ 0.3193%
 W. 0.4

