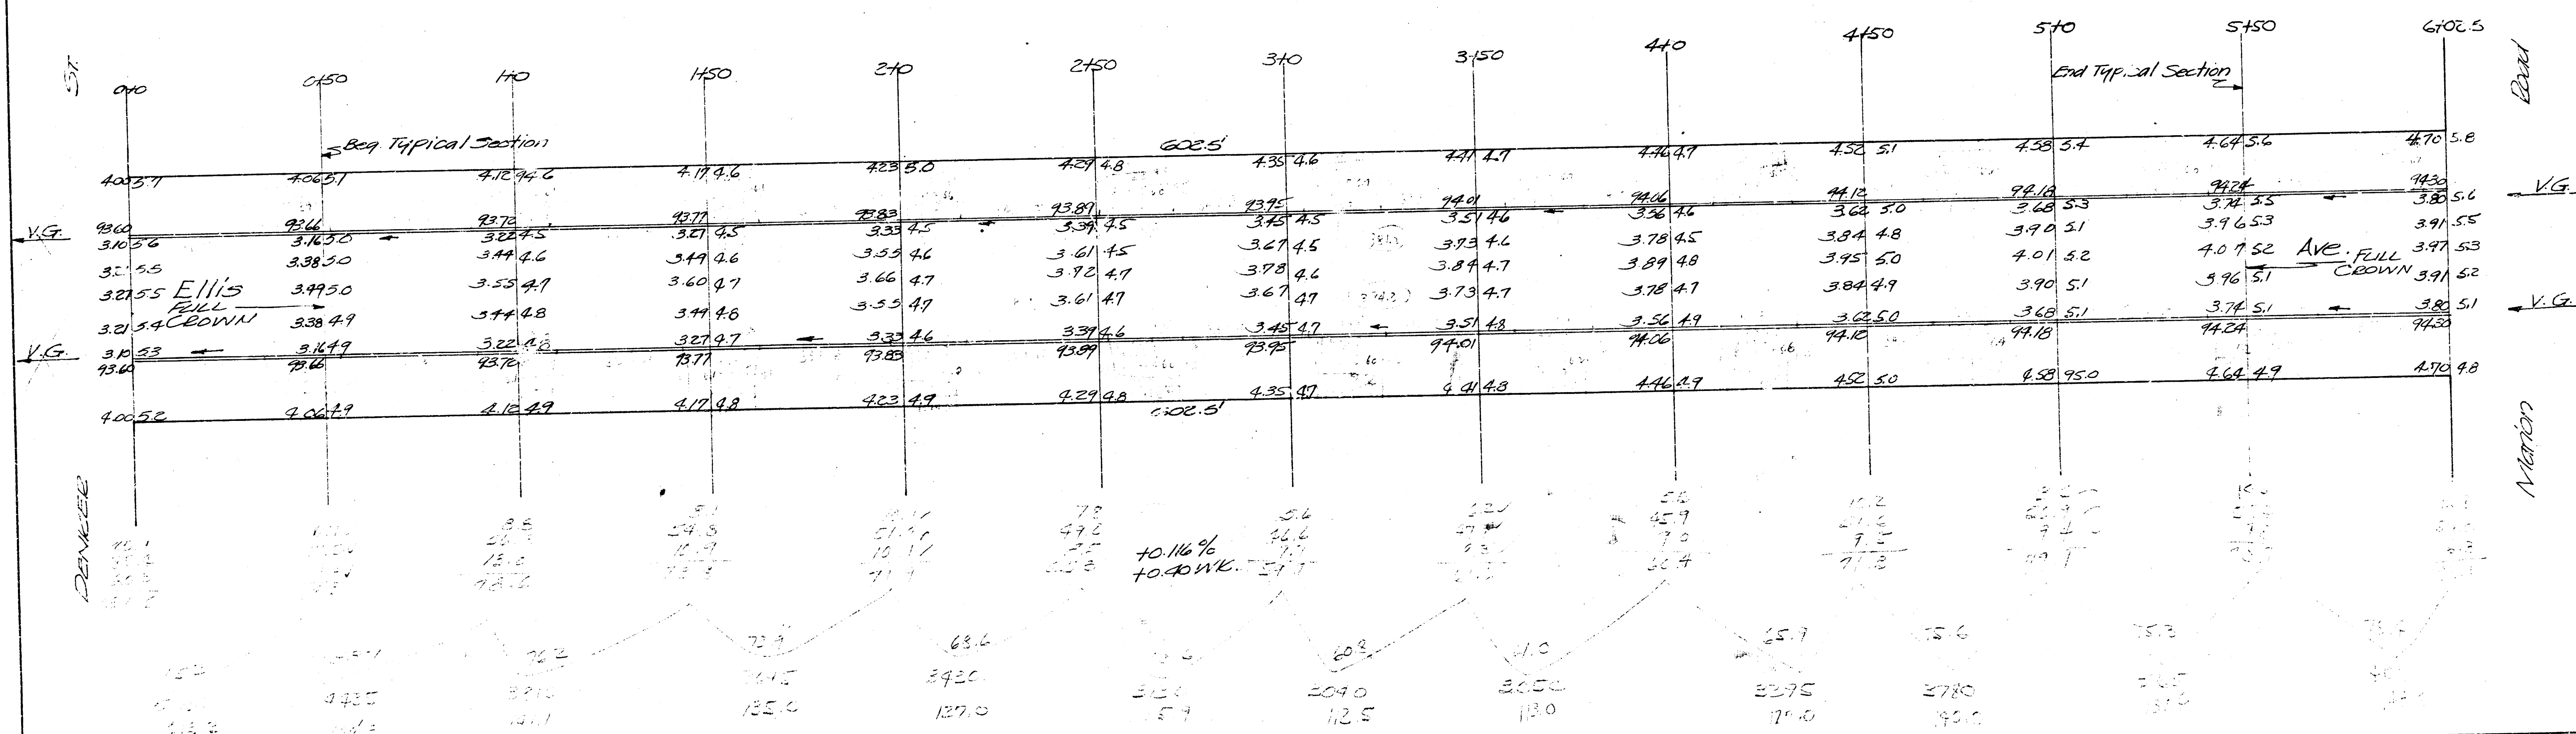

+0.116%
+0.40 WK.



Ellis Ave.
N.E. Corner " S.E. Marion Rd.
30' Conc. f. Ch.
CITY OF WICHITA, KANS.
L. E. WHITE " City Engineer
Date: 6-20-50 PRIVATE JOB