

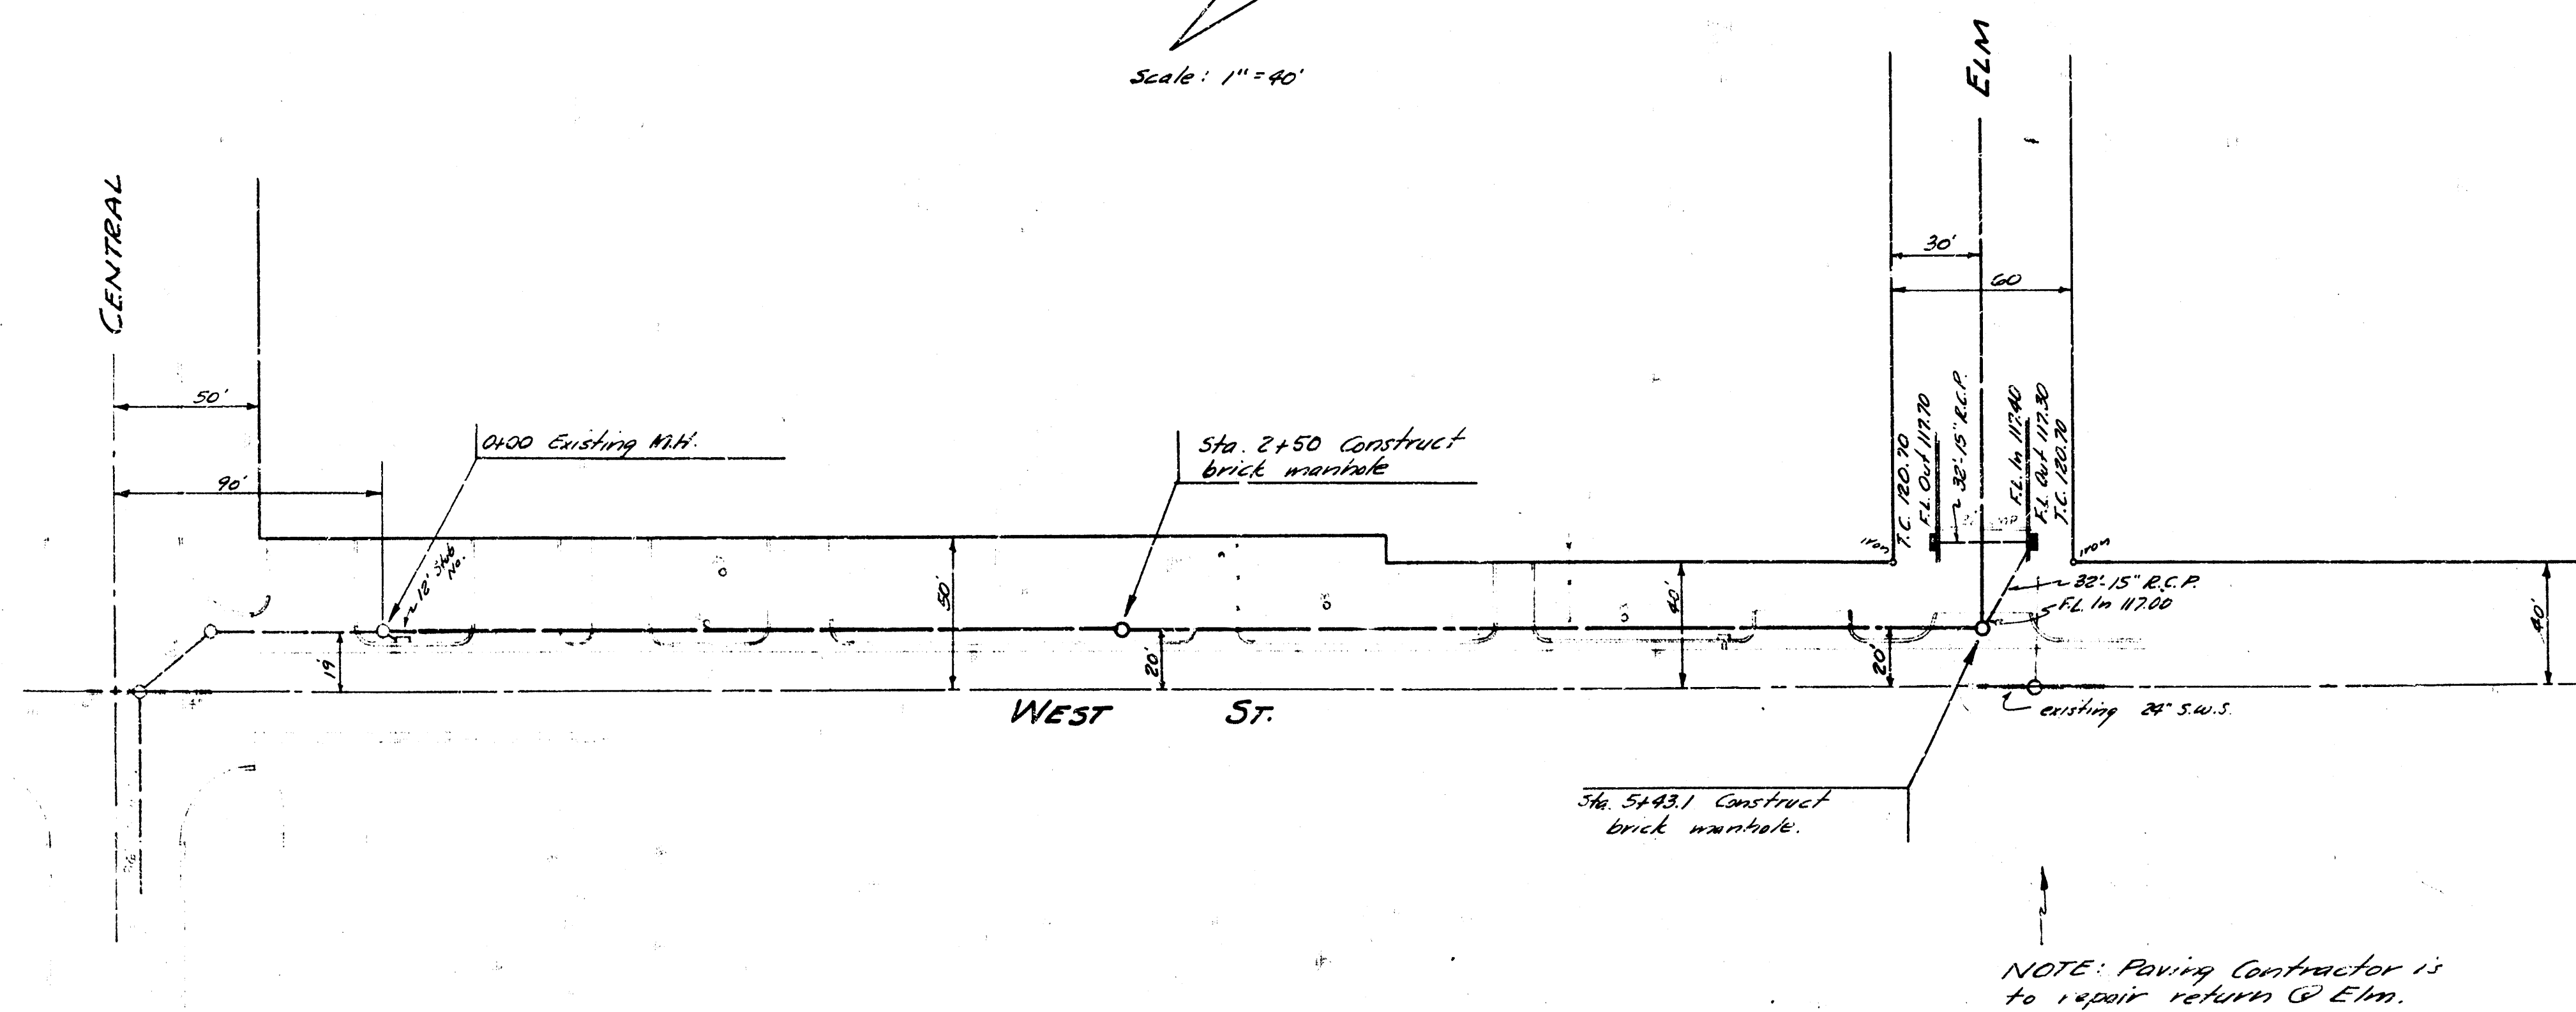


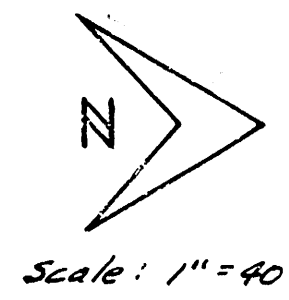

NOTE: Bid of sand fill is to include cost of flushing where sand is used. If excavated material is suitable for backfill, third 1/2 of flushing will be paid.

B.M. 12200 Standard N.W. Cor. West St. & Central

B.M. 12108 X on W. Ch. West St. S.E. Elm St.

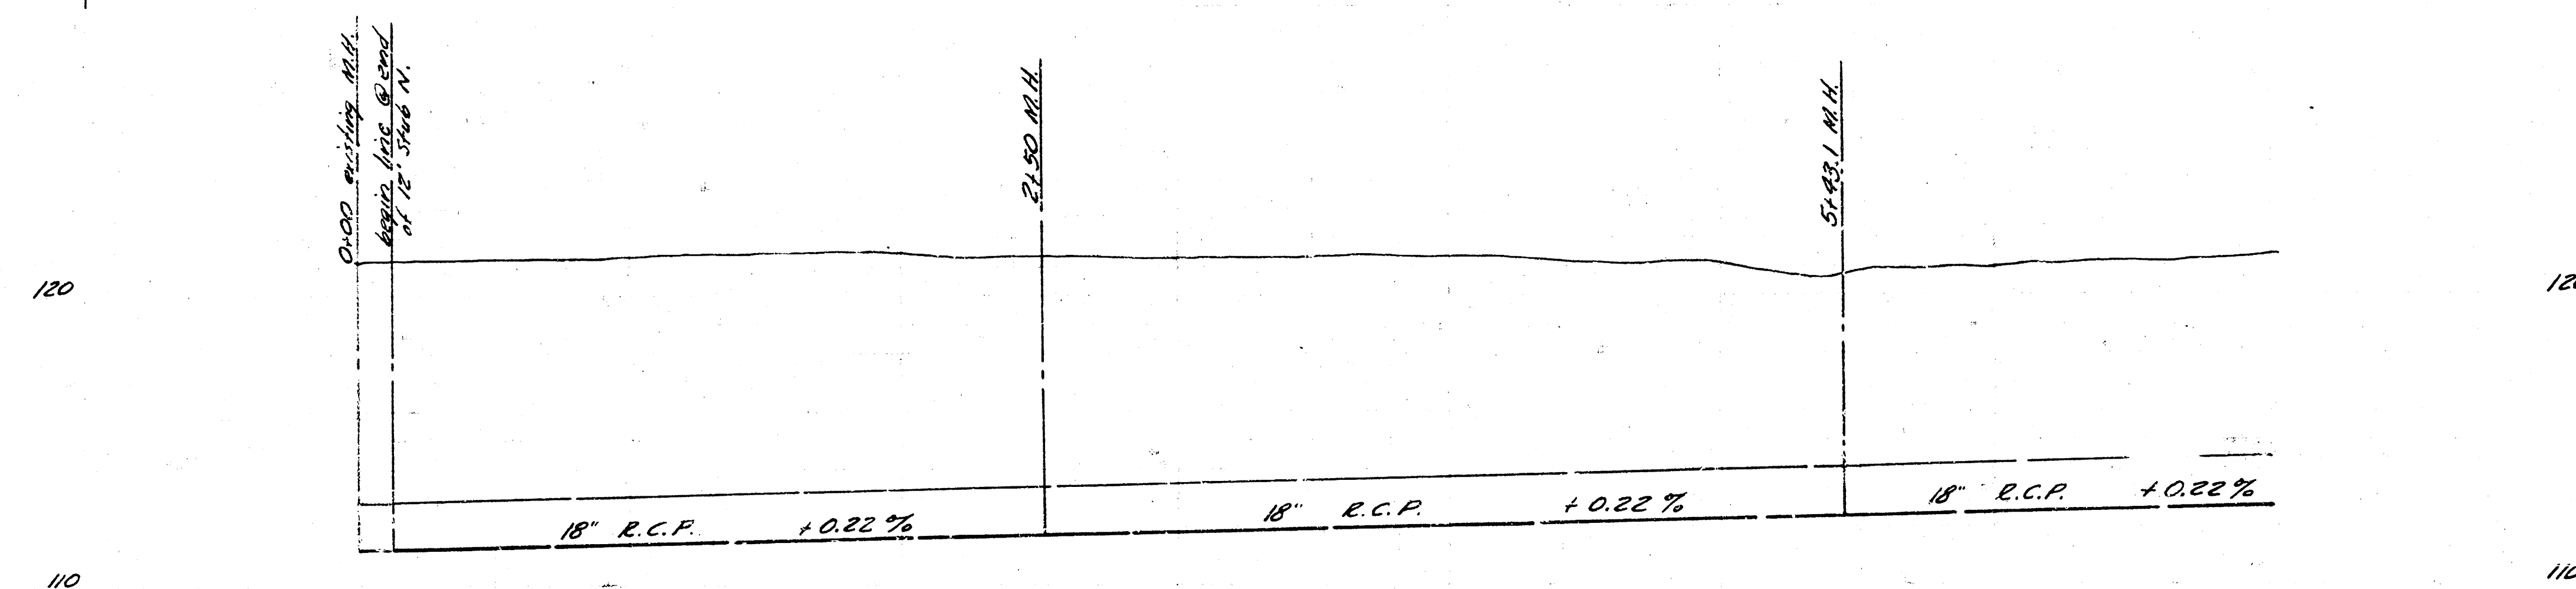

11+00 to existing M.H.

0+0

1+0

2+0

3+0


4+0

5+0

6+0


7+0

INCIDENTAL DRAINAGE
ELM ST.
E.L. NEVADA TO W.L. WEST ST.
CITY OF WICHITA, KANSAS
B.E. SMITH - CITY ENGINEER
SEPT. 1958 PROJ. C18-20

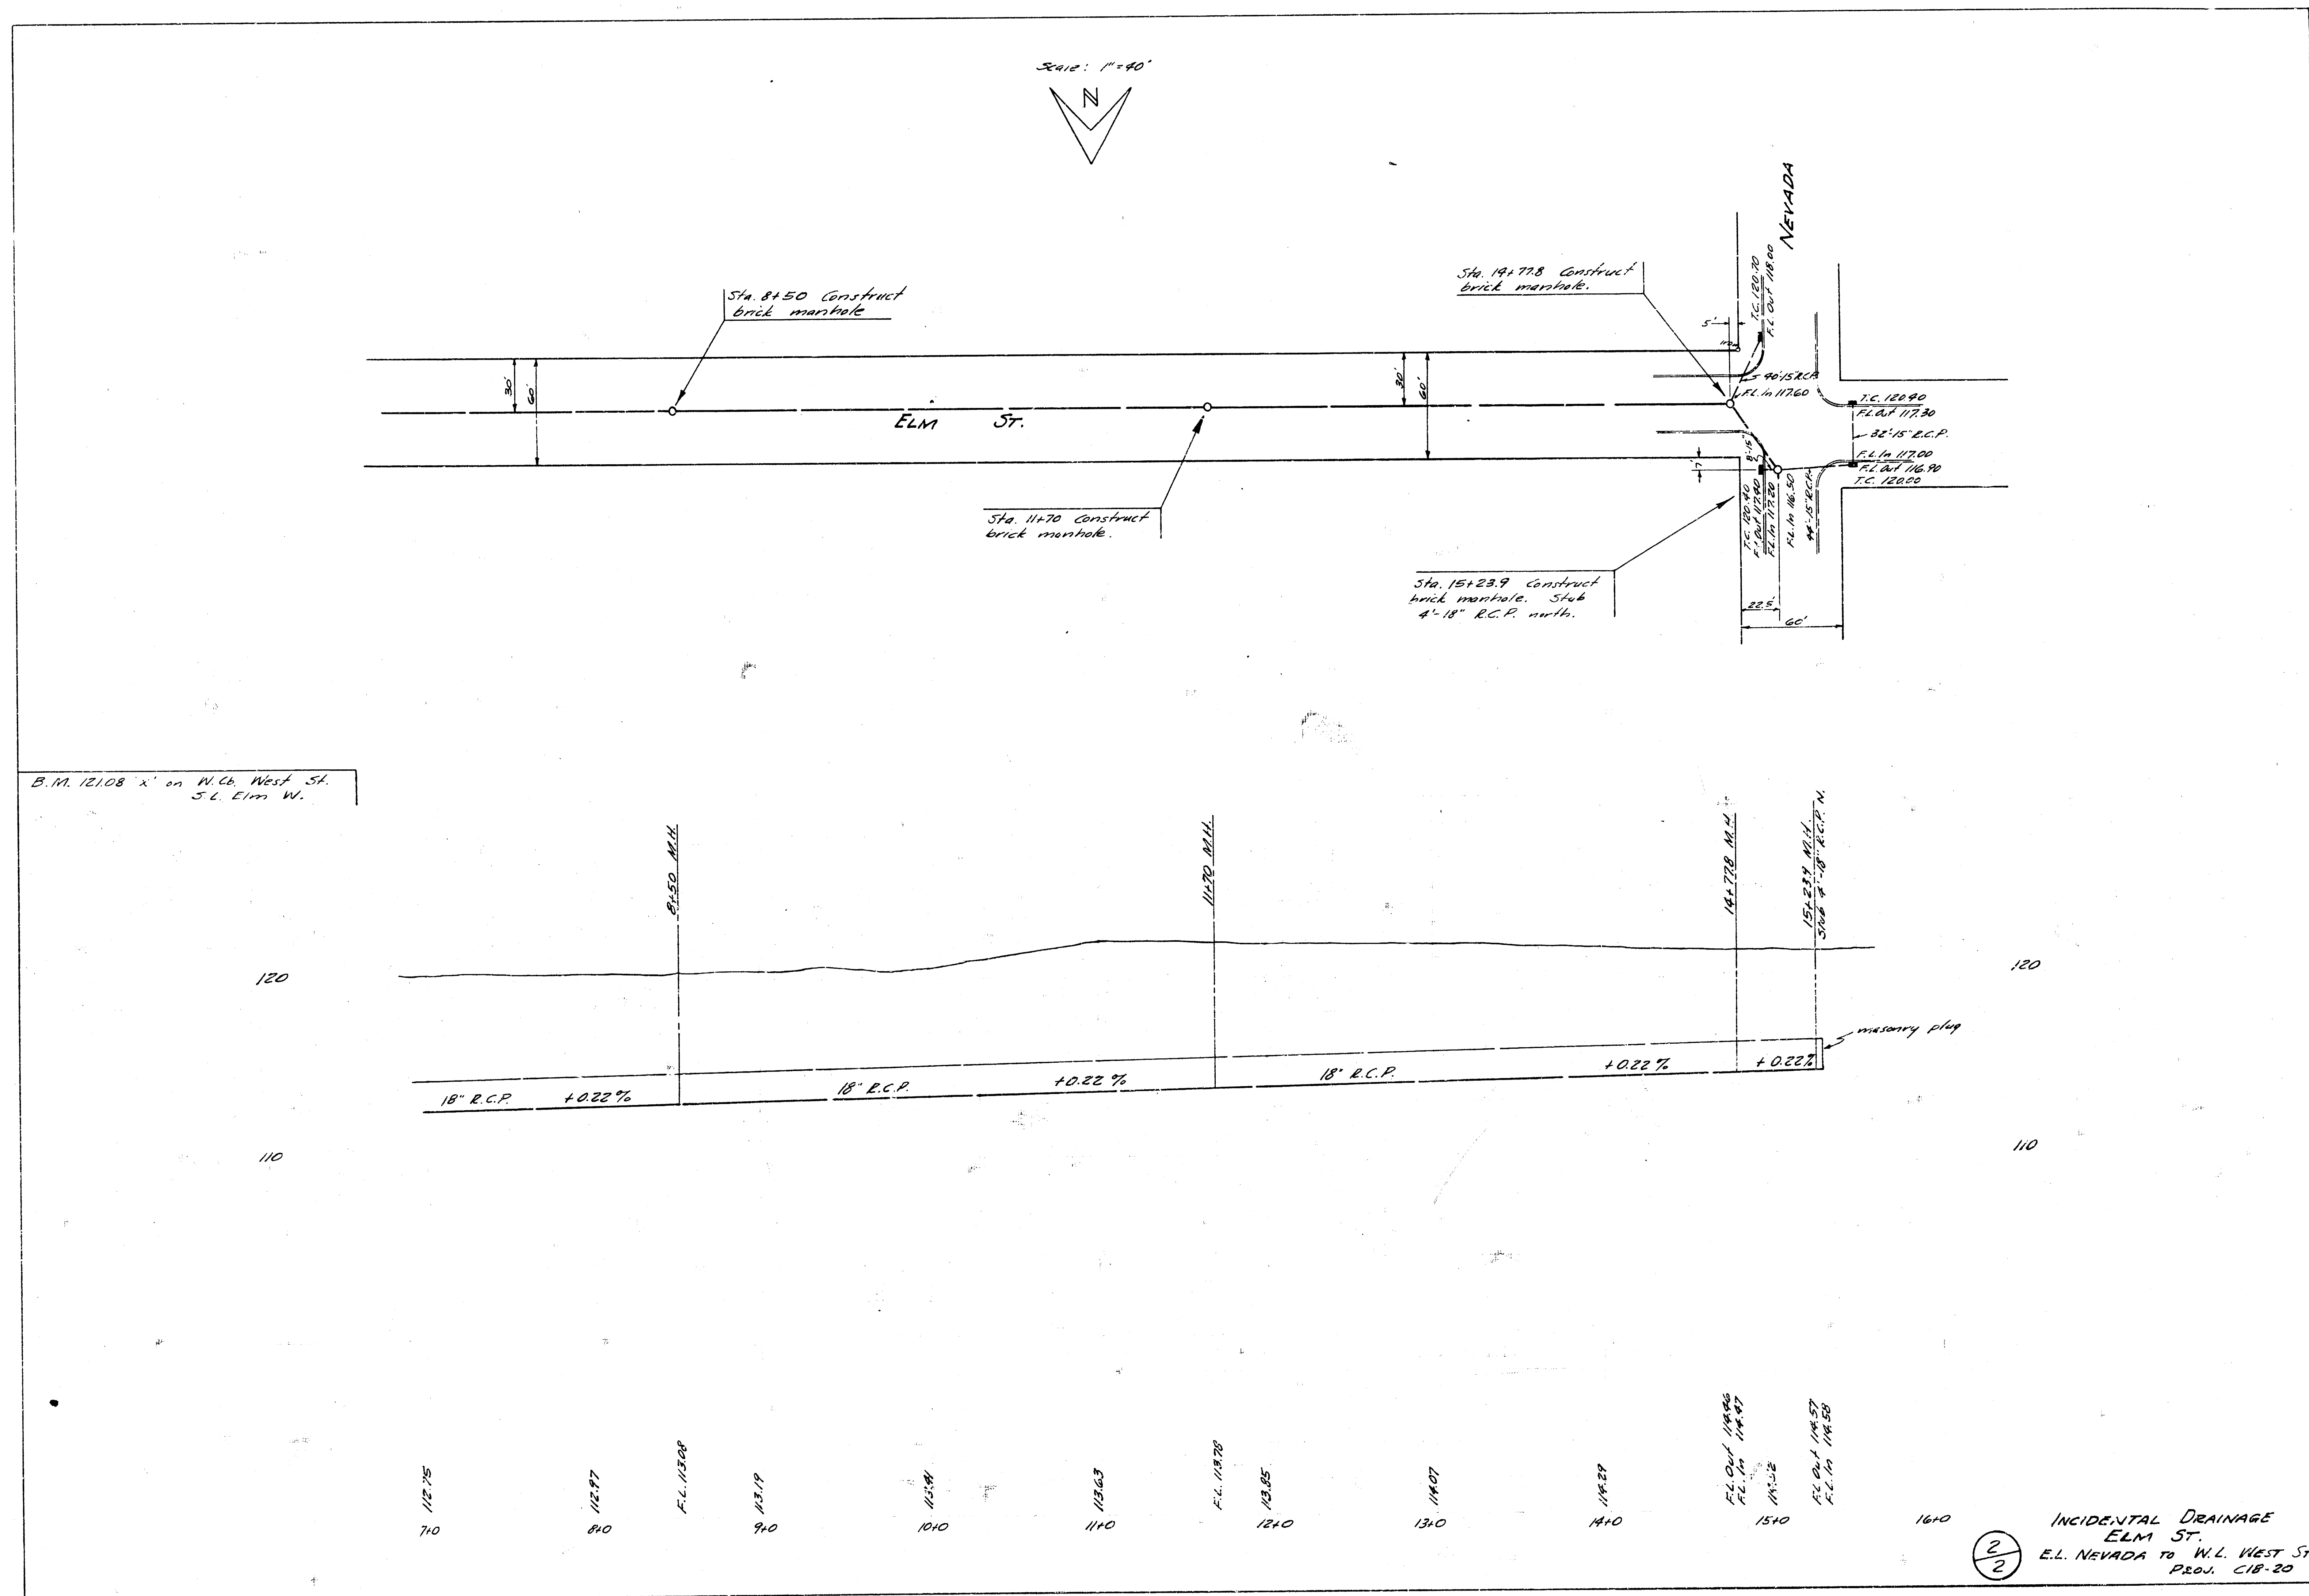


3 N. 12.008 "X" on W. ab West St. on St Elm west
 3 N. 12.002 Std. SW con West St and Central Ave.
 Base line = E Elm St going east.

NOTICE TO CONTRACTOR:
 All entrance pipes are to be
 disposed of in accordance with
 instruction of the city dirt
 checker.

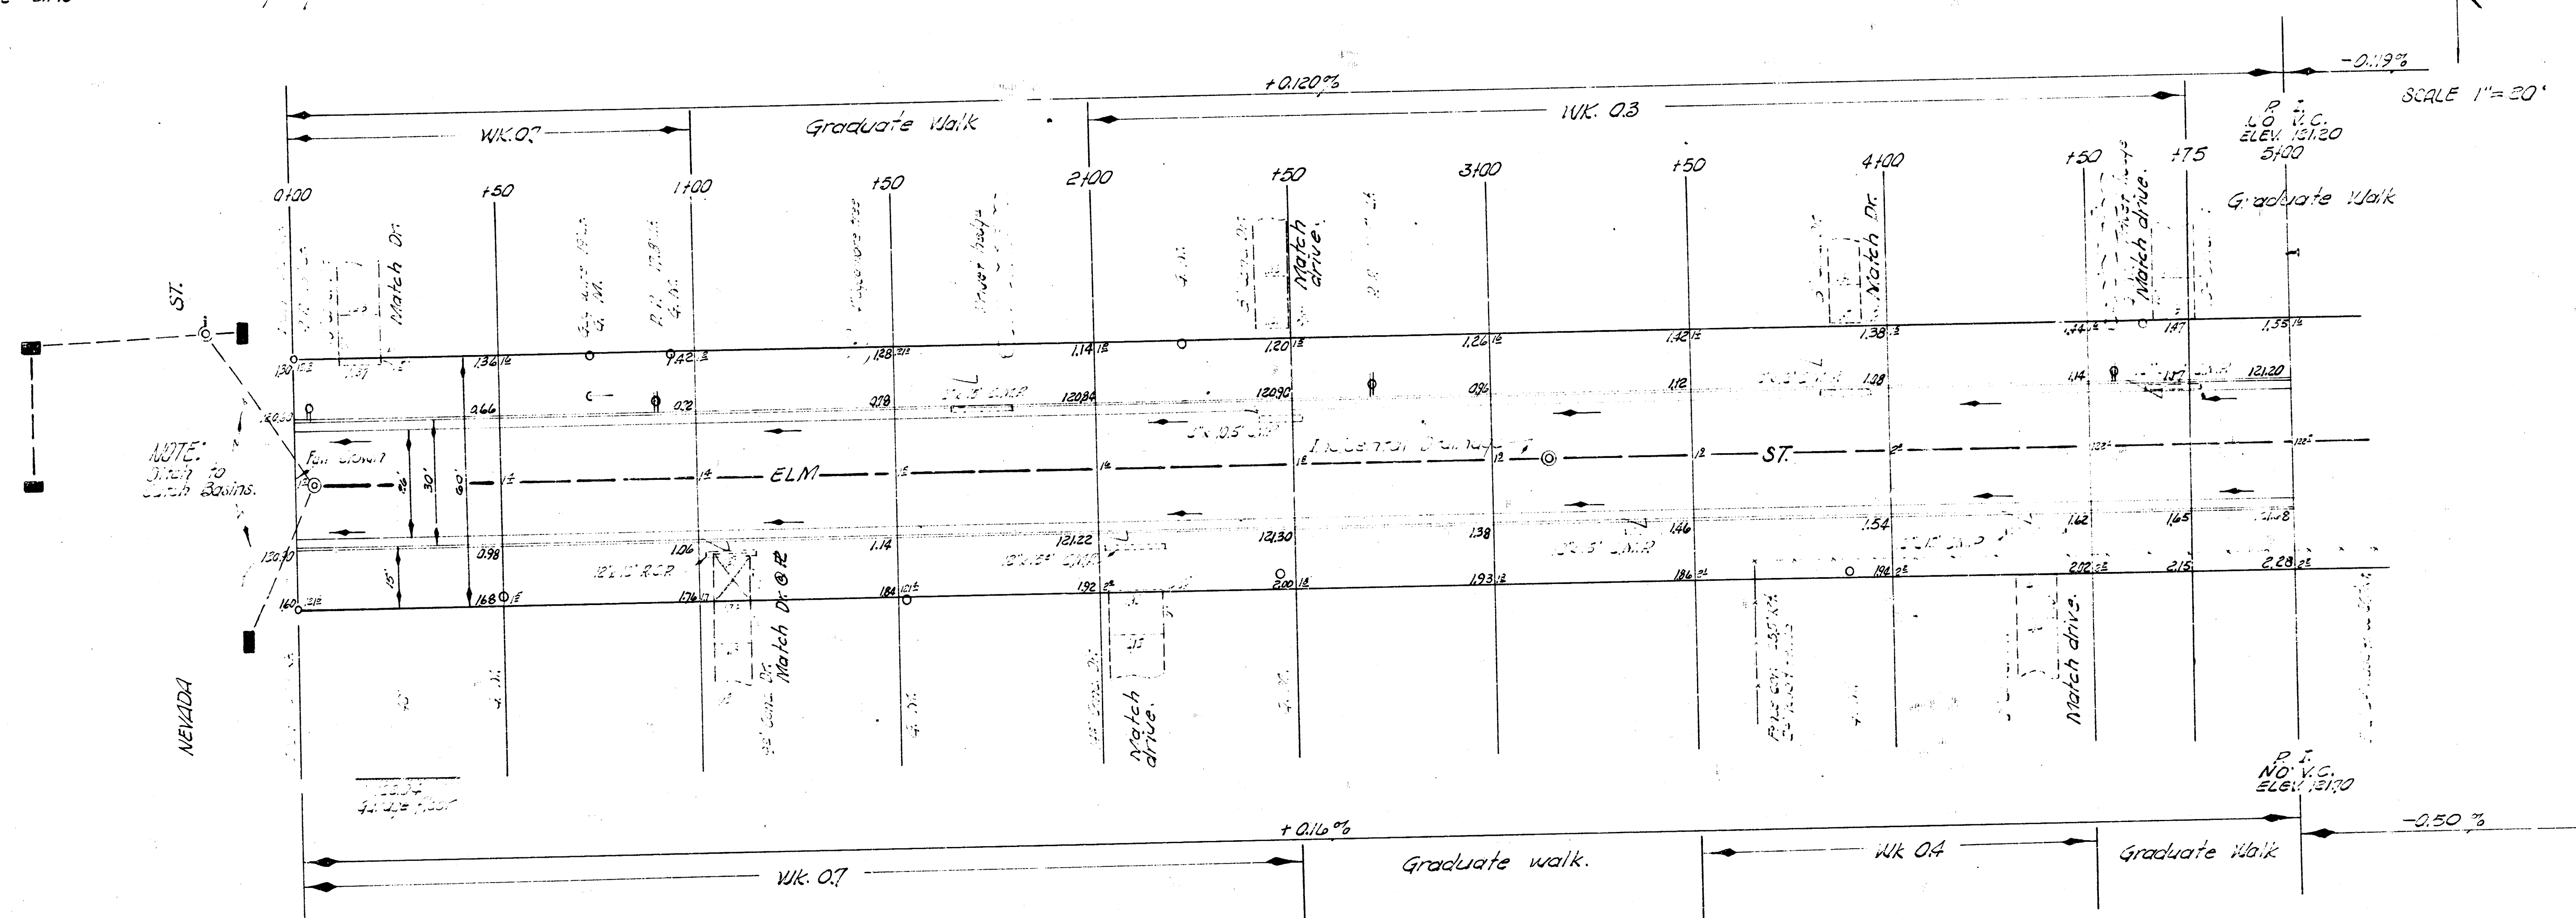


EXCAVATION	
CITY	PROP.
23.0	1414.6
2.3	141.5
25.3	1556.1 24. Yds.

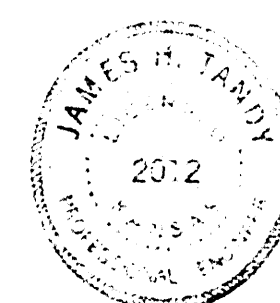

1/4

ELM STREET
 EL NEVADA ST. TO W. WEST ST.
 26'-2'-30' A.C.
 CITY OF WICHITA, KANSAS
 B.E. SMITH CITY ENGINEER
 SEPT. 1958, PROJ. NO. C-8-20

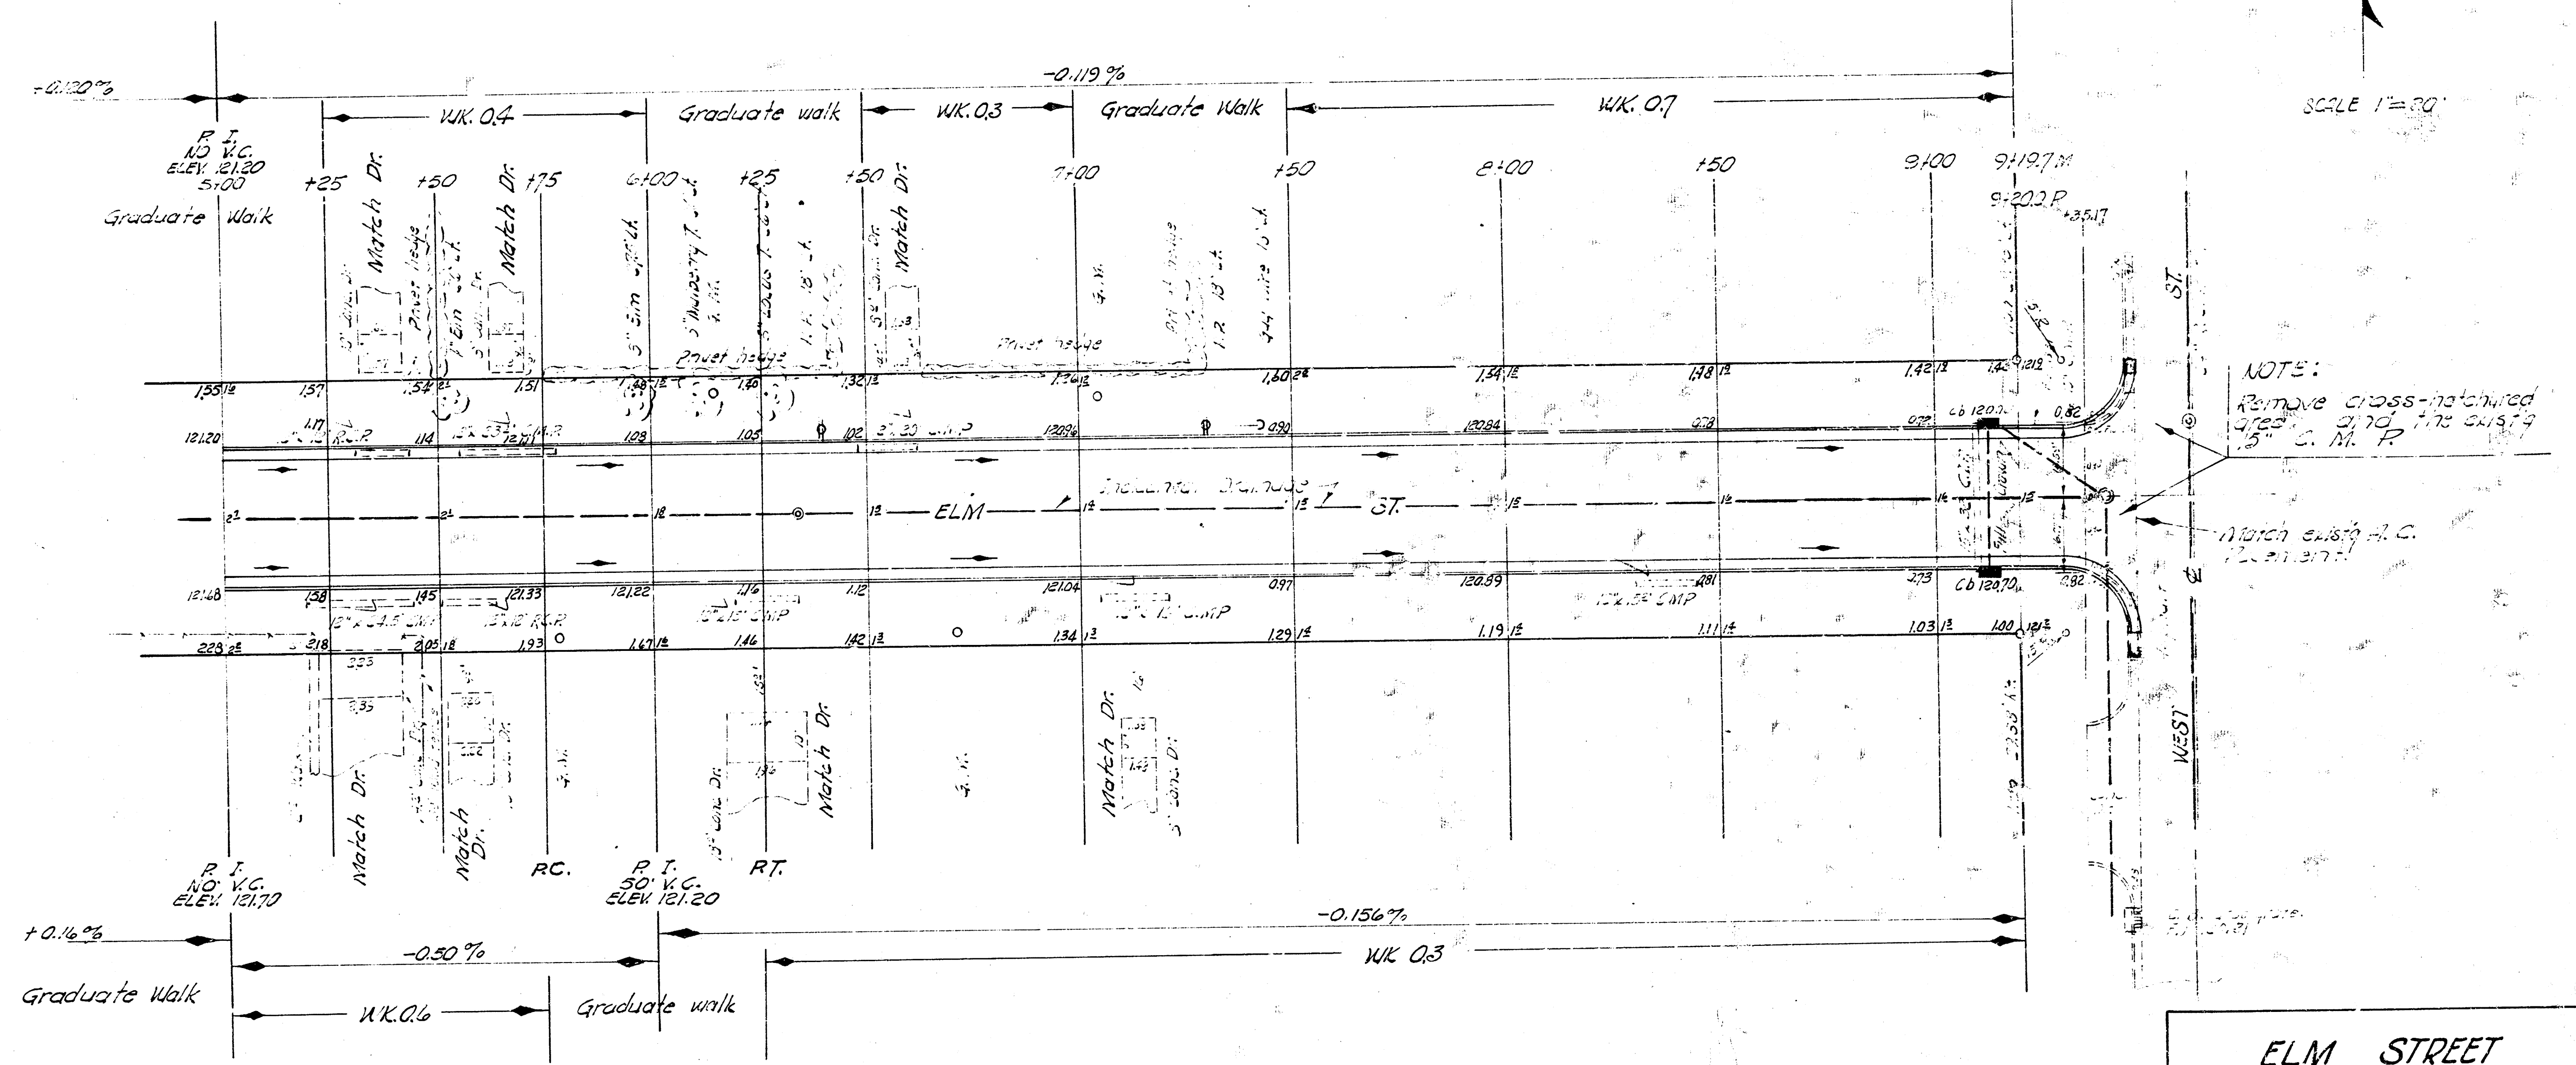

ELM STREET
EL NEVADA TO WL WEST
PROJ. NO. C18-20

2/4