


B.M. 120.84 "M" in Mueller Fire Plug SE Elm & Sheridan.
 B.M. 120.95 "N" at 205' 0" from Porch "L" at 3029 W. Elm
 Baseline & Stationing on E. of Elm Street.

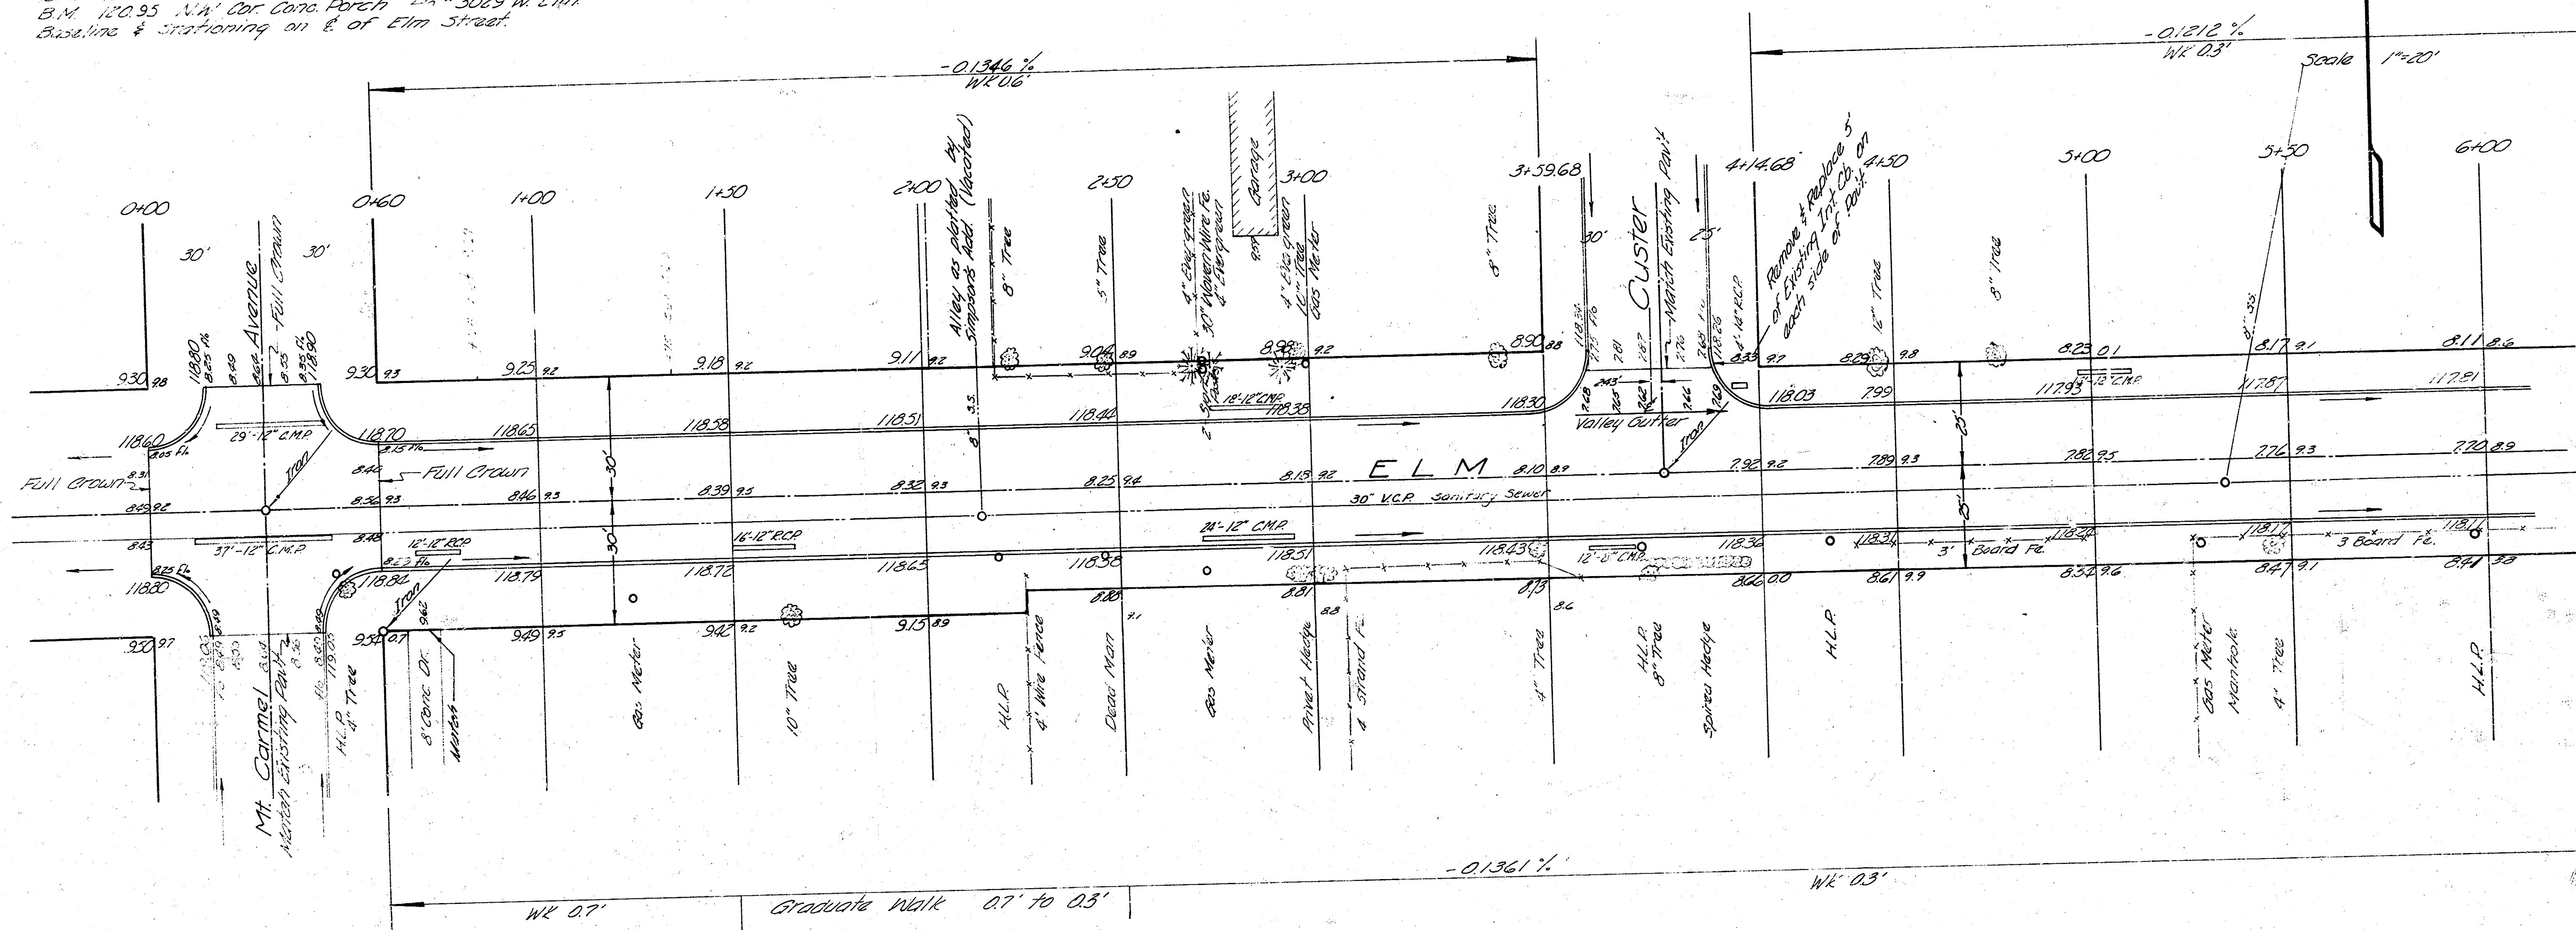


Young
 Jones
 Jones

EXCAVATION			COMP. FILL		
PROP.	CUY.	CUY.	PROP.	CUY.	CUY.
1041.5	17.1	40.0	104.7	2.1	
1042.5	13.3	4.0	104.7	0.2	
1025.7	109.3	44.0	104.4	0.3	
	019.151	014.0		019.151	



Sheet 1 of 3

ELM
 W. Mt. Carmel - W. St. Paul
 Intersection of Elm & St. Paul
30' Conc & Cb.
 City of Wichita, Kans.
 BE Smith City Engineer
 Date: April 1944, Proj. No. C19-151

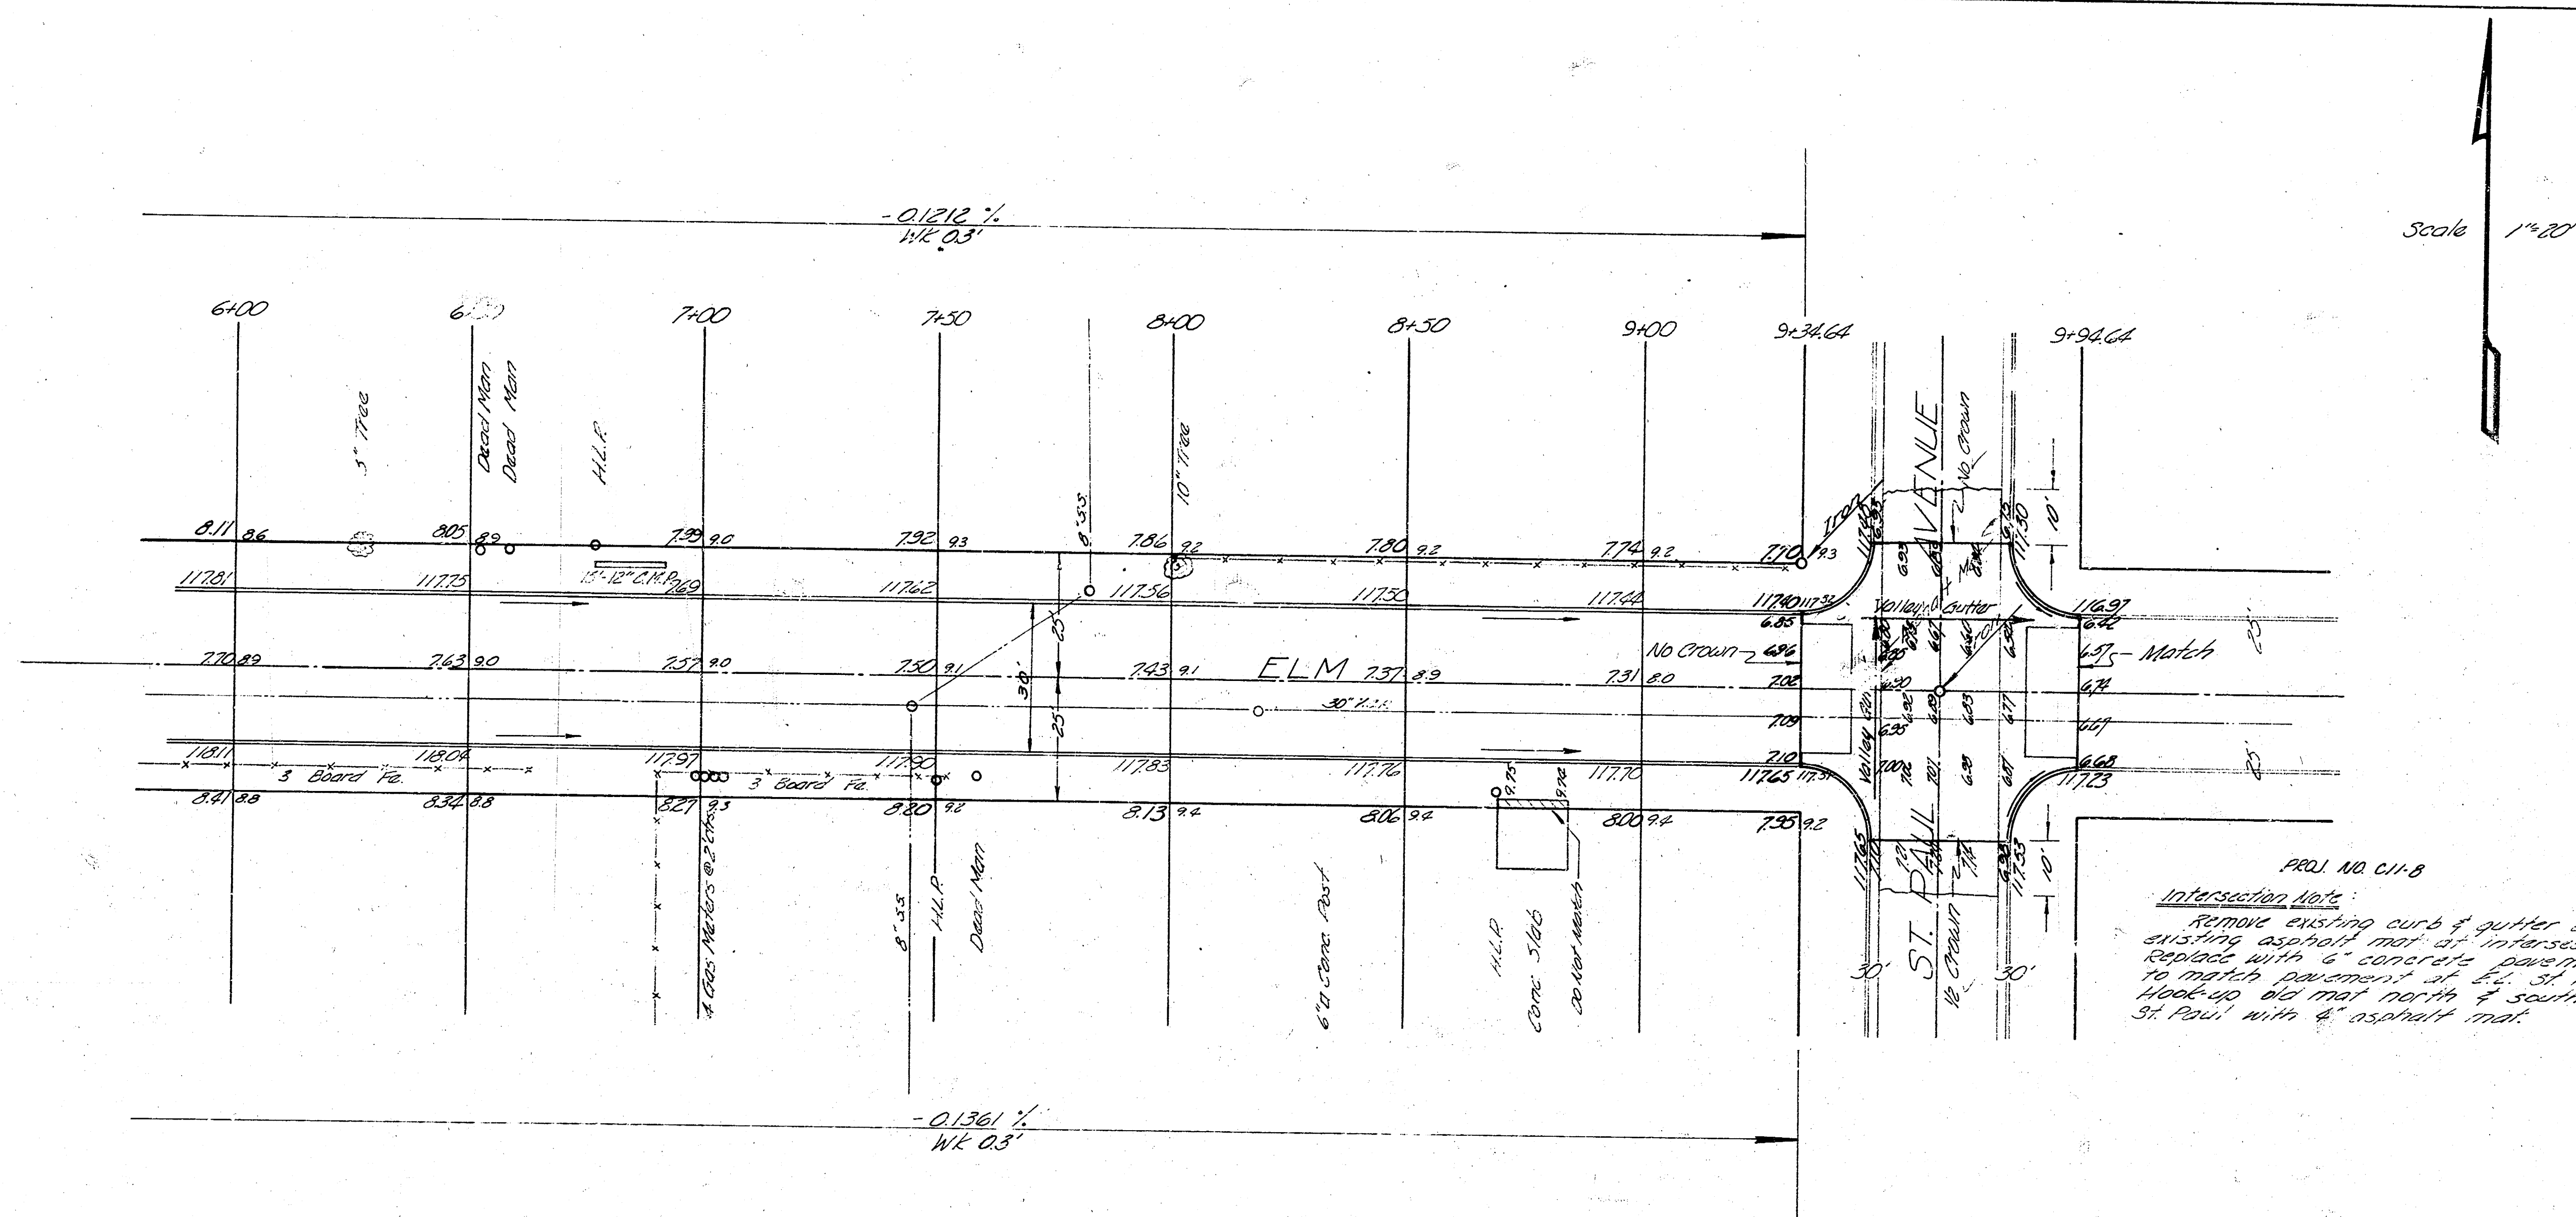

PROJ. NO. C11-8
 Intersection Note:
 Remove existing curb & gutter and
 existing asphalt mat at intersection
 replace with a concrete pavement
 to match pavement of E. St. Paul.
 Make-up old mat north & south on
 St. Paul with 4" asphalt mat.

ELM STREET
 WL. Mt. Carmel - WL. St. Paul
 C19-151
 INTER C11-8
 Sheet 2 of 5