


ELM. ST. EL OLIVER to EL GLENDALE. 26' Conc
 B.M. Elev. 174.25 SW Cor. Coping Culvert on Central East of Blekley Dam

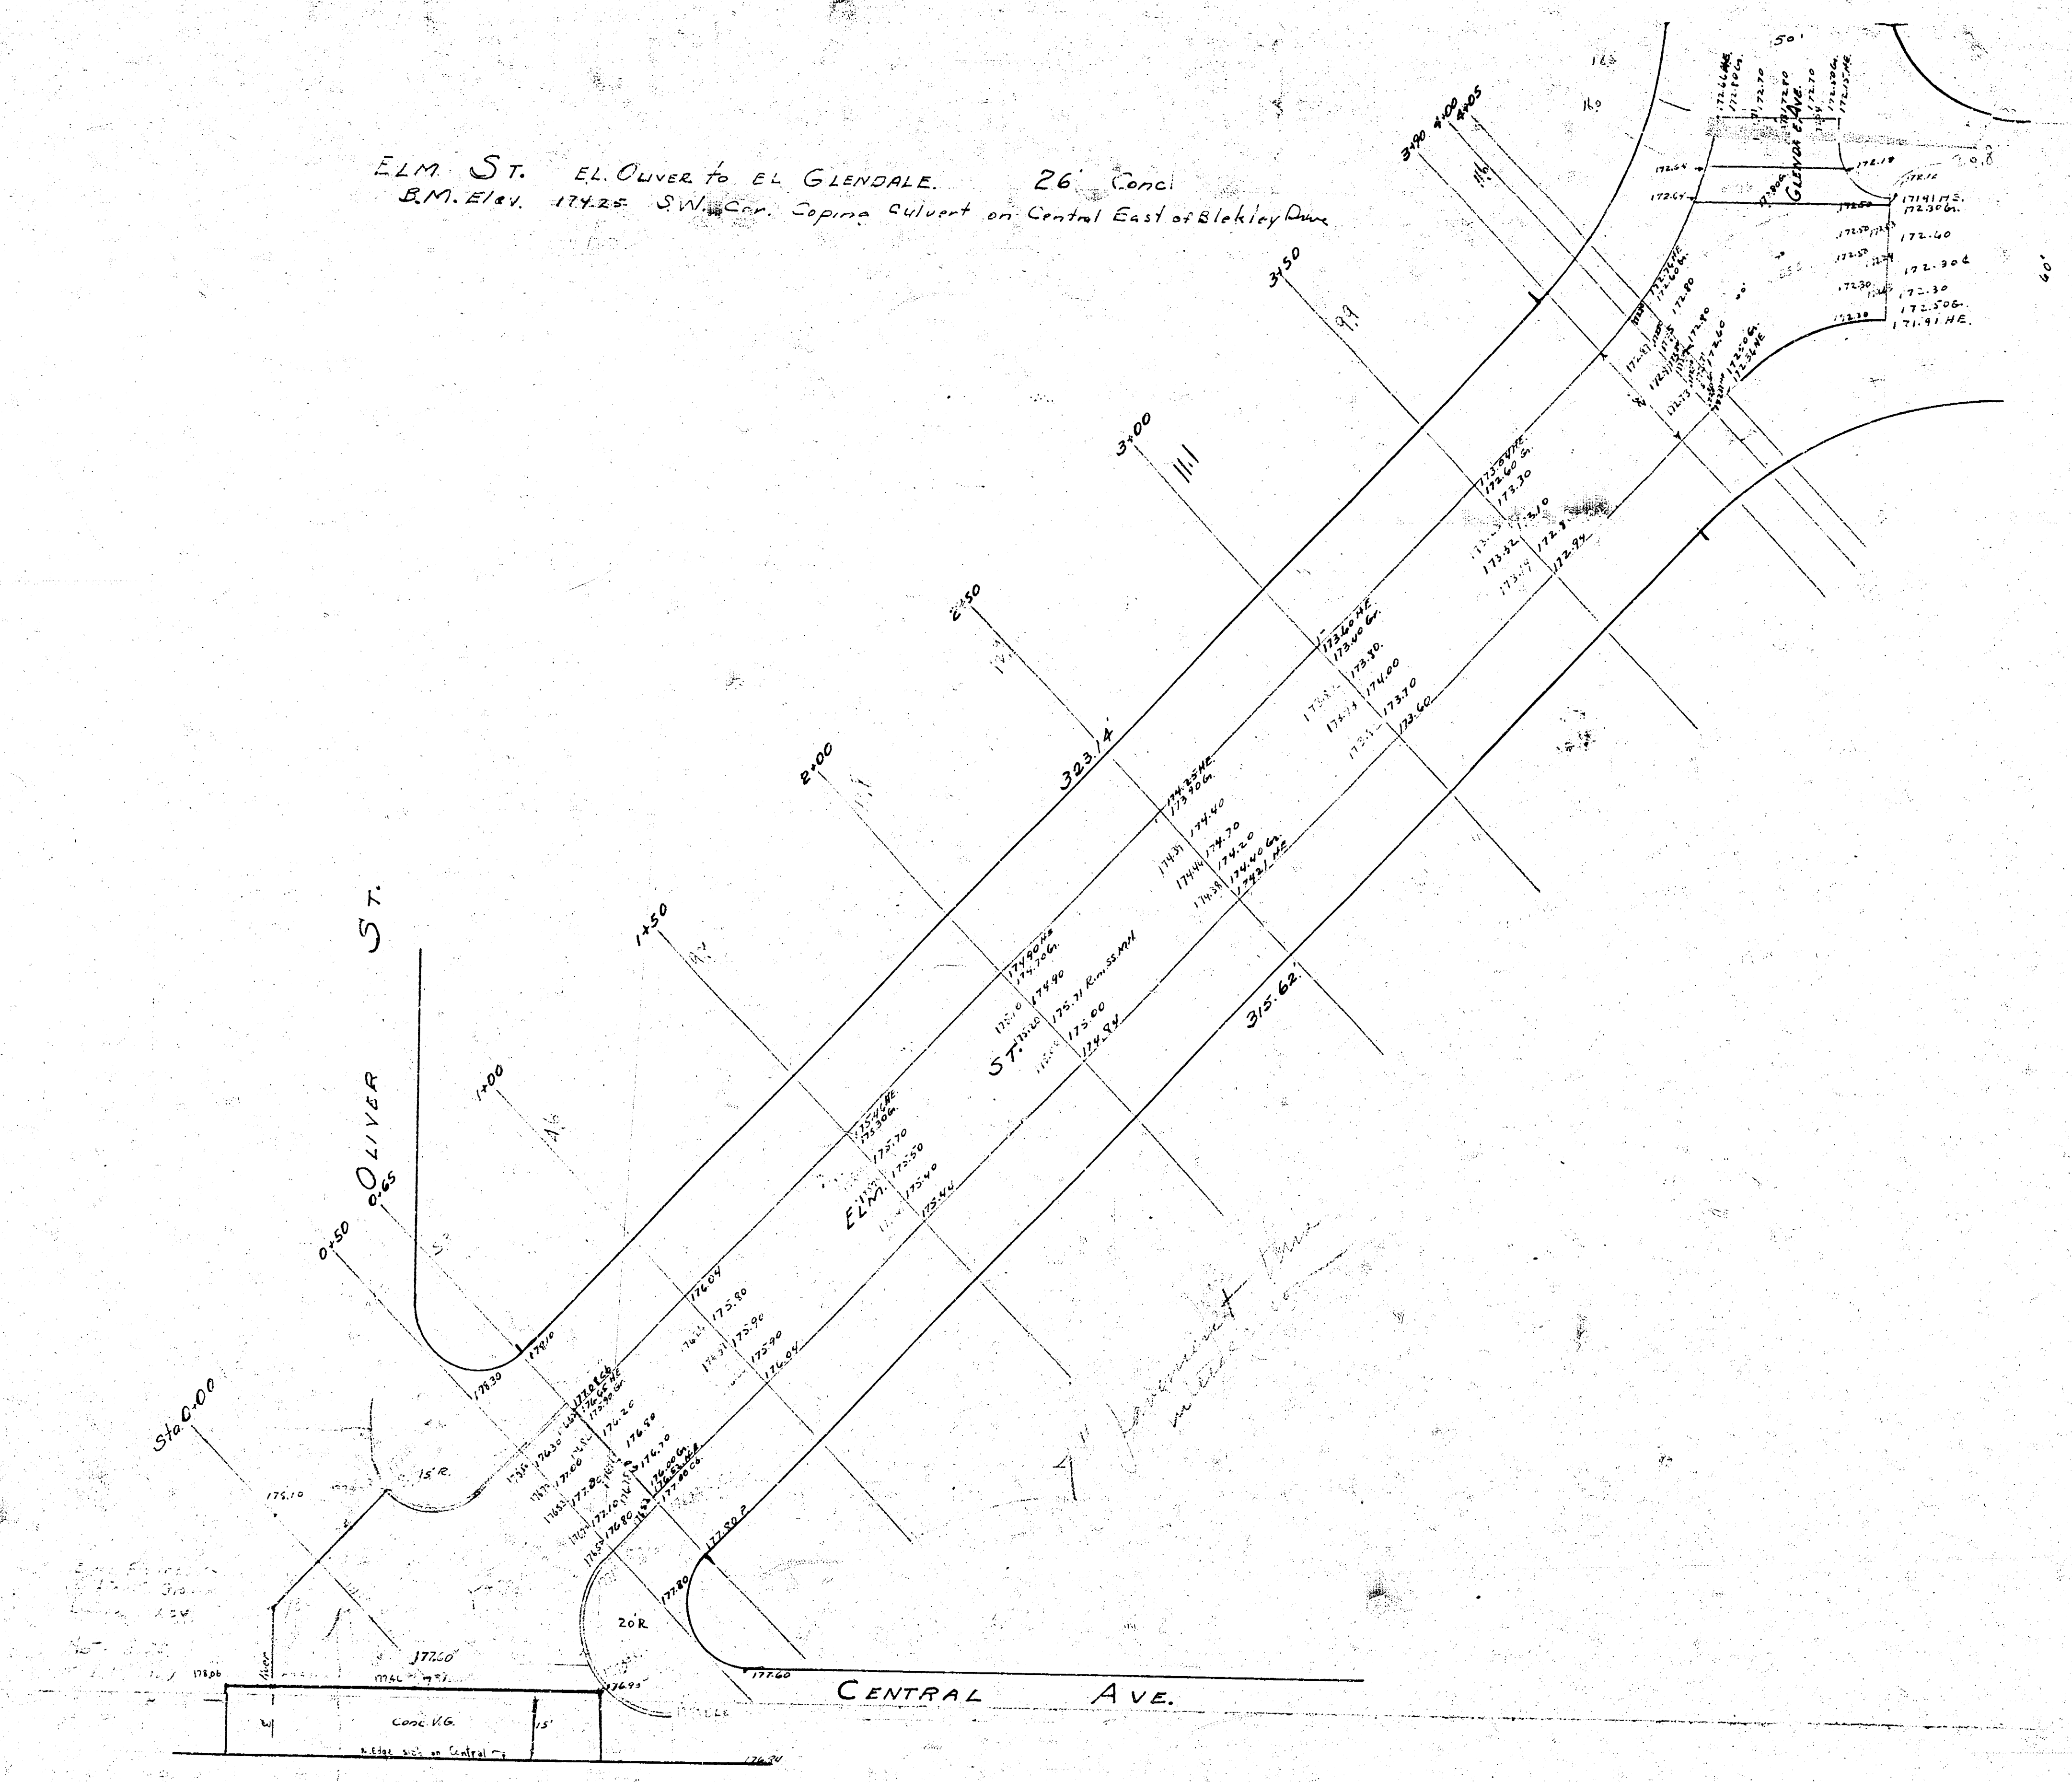


