


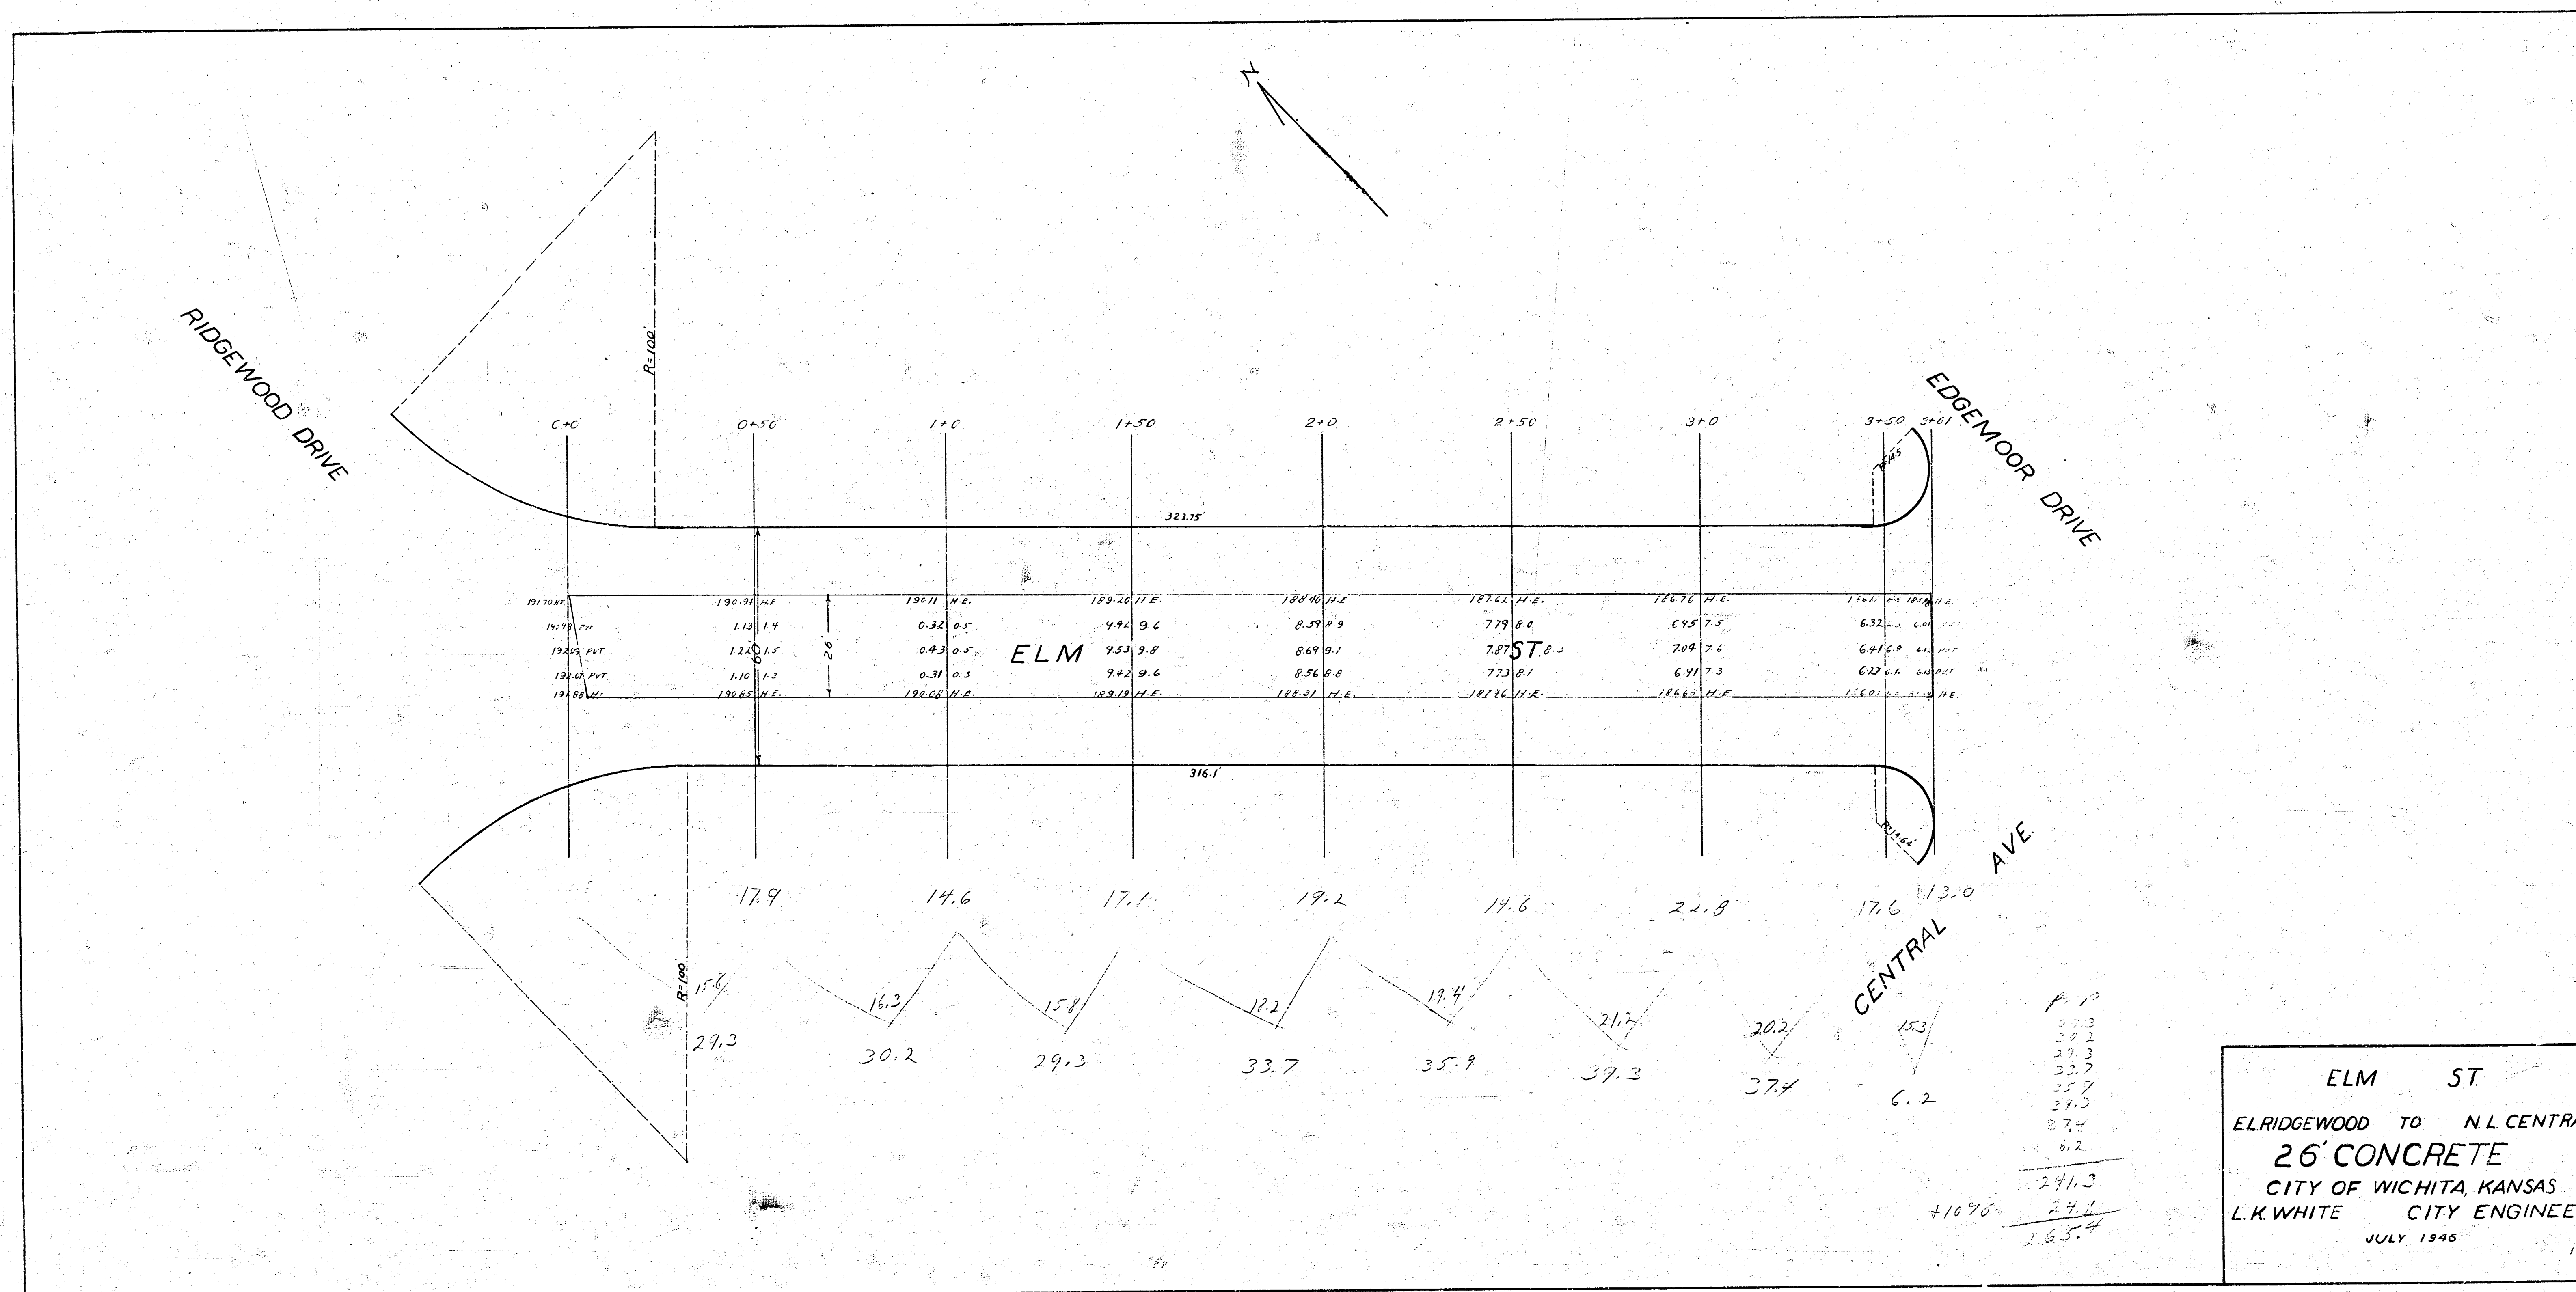

ELM ST  
ELRIDGEWOOD TO N.L. CENTRAL  
26' CONCRETE  
CITY OF WICHITA, KANSAS  
L.K. WHITE CITY ENGINEER  
JULY, 1946