


Office Plan
ELM St. E.L. Dellrose to W.L. Oliver
30' Conc. with Int. Cb

B.M. Elev 181.25 Pin Sellers Sta. 14 N.
NE cor. Dellrose & Elm.

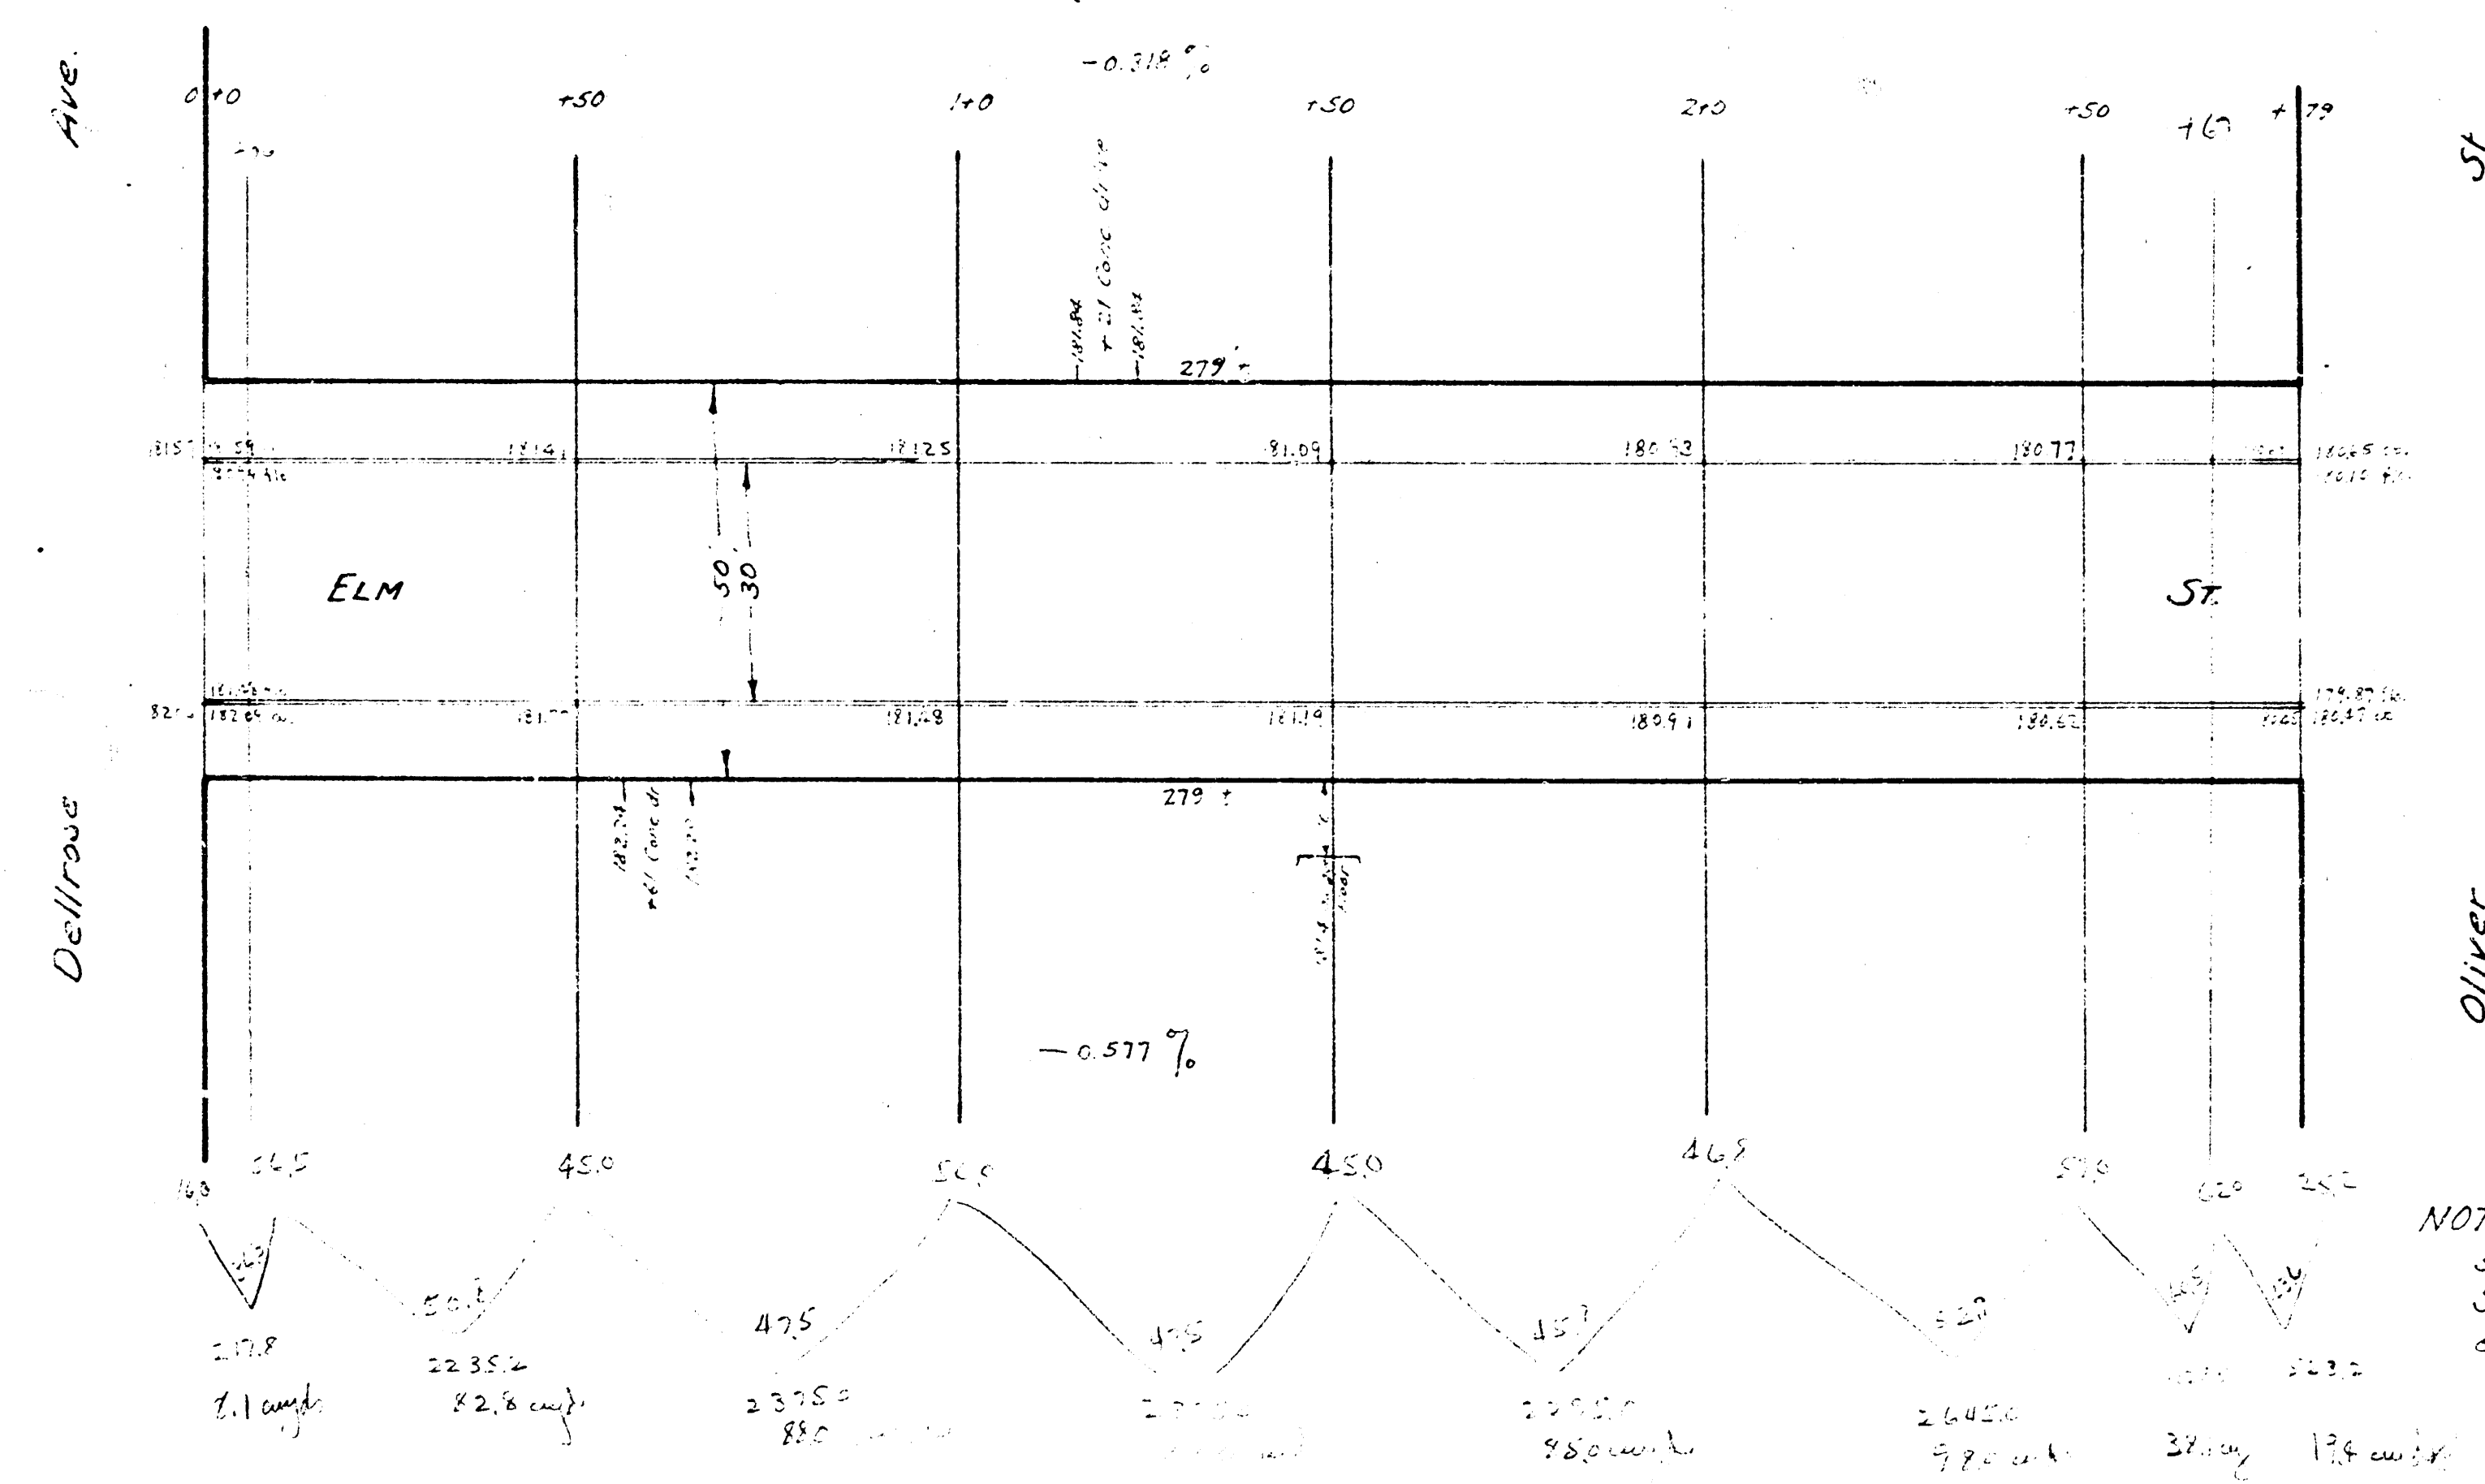

557.7