



remove 5' curb c.b. & gtr. on north & south side of repl. to new elevation. Patch between E.L. St. Paul & existing pavt. by others. (Intersection is to be run & repl. on another project.)

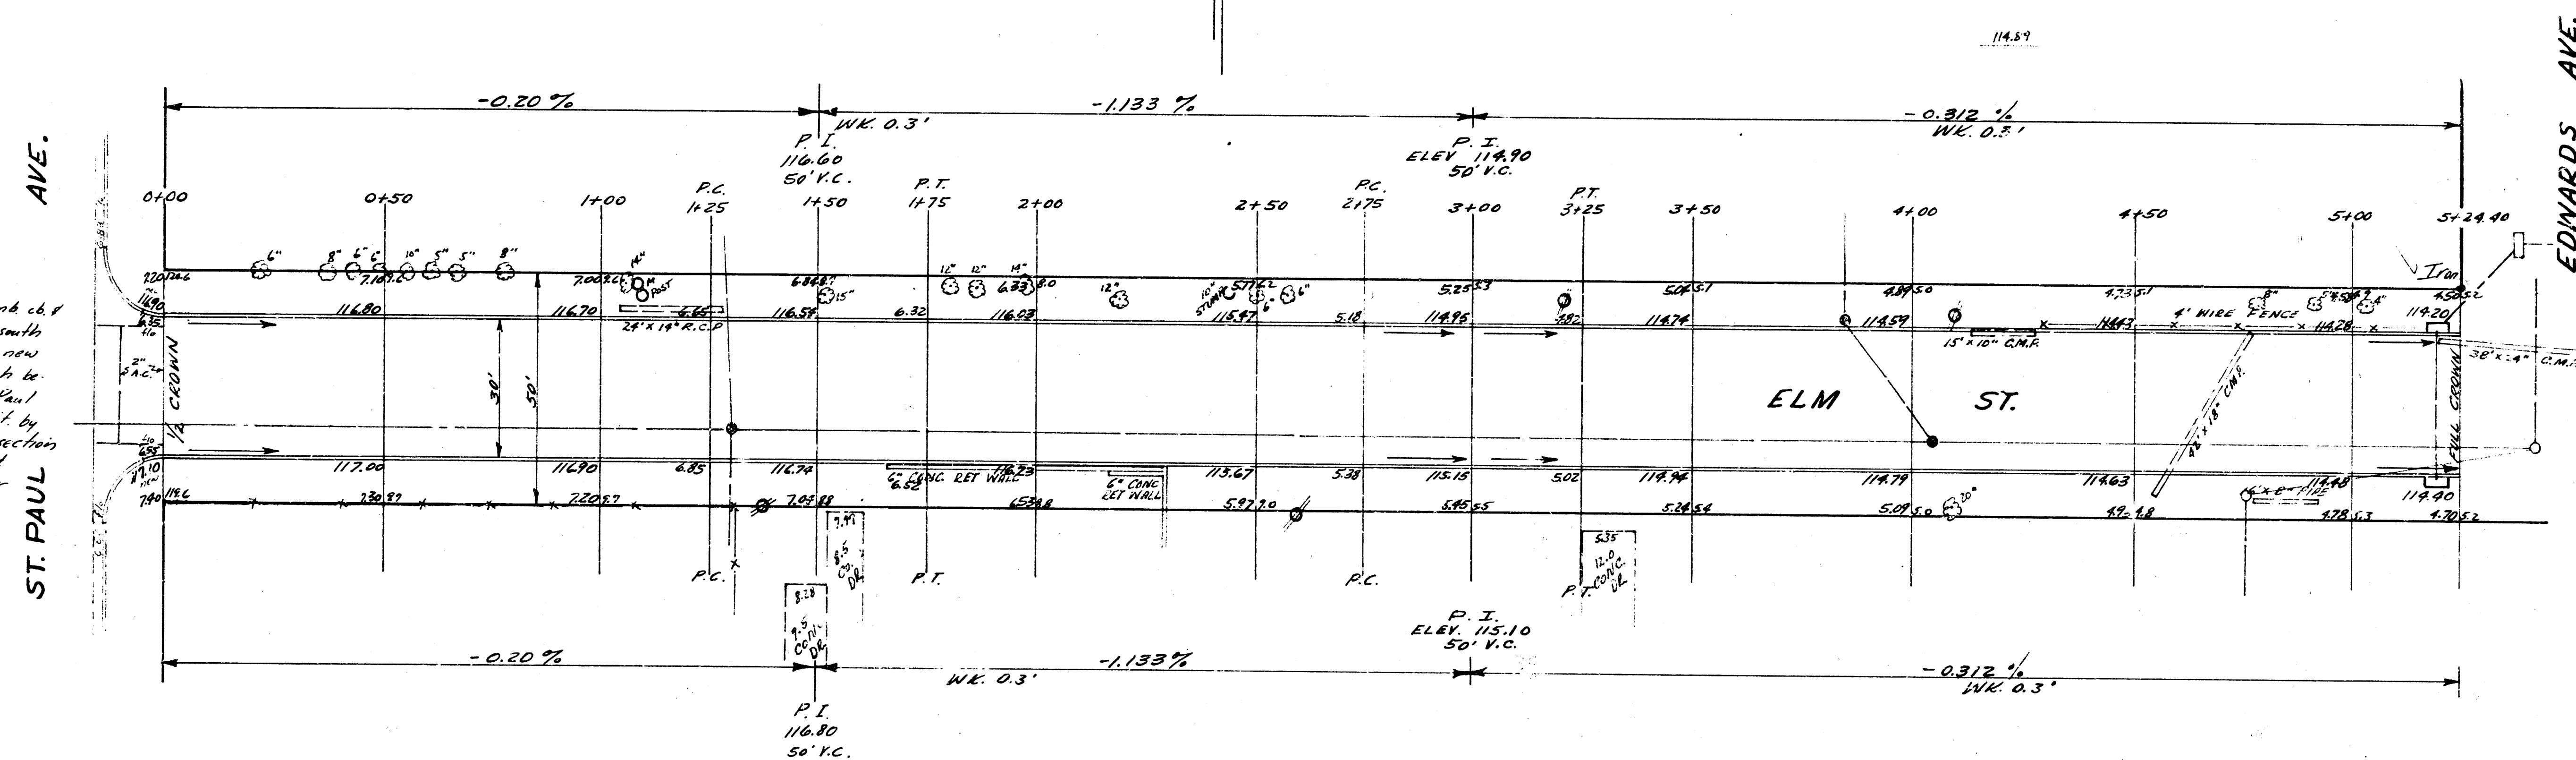

ELM ST.
E.L. ST. PAUL-TO- W.L. EDWARDS
30' CONC & CB.
CITY OF WICHITA KAN.
B.E. SMITH CITY ENGINEER
JUNE 60 PROJ. NO C17-115

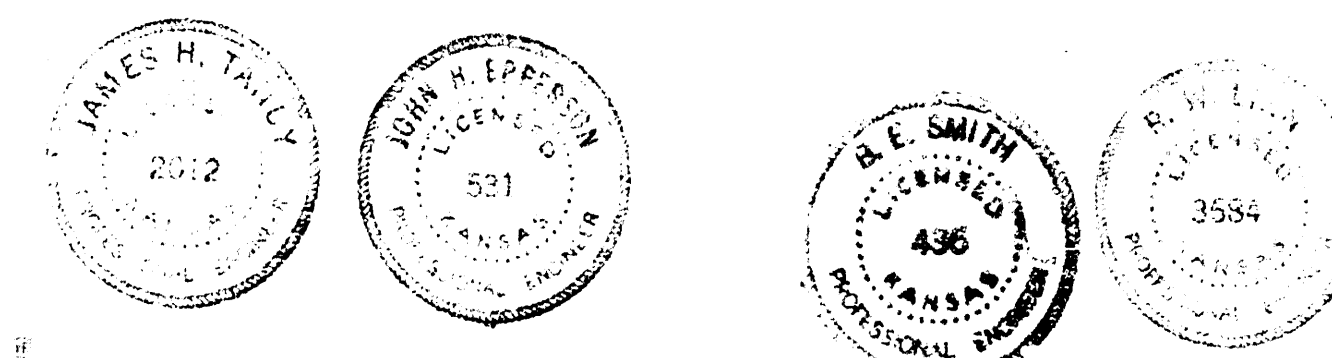

Locuston
 Pa.
 1847
 1848
 1849