


31' 17.32' R in Riche, N End Rd & NE Cor Elm & Elm Court
 31' 17.32' R in Riche, N End Rd & Elm & Rutland

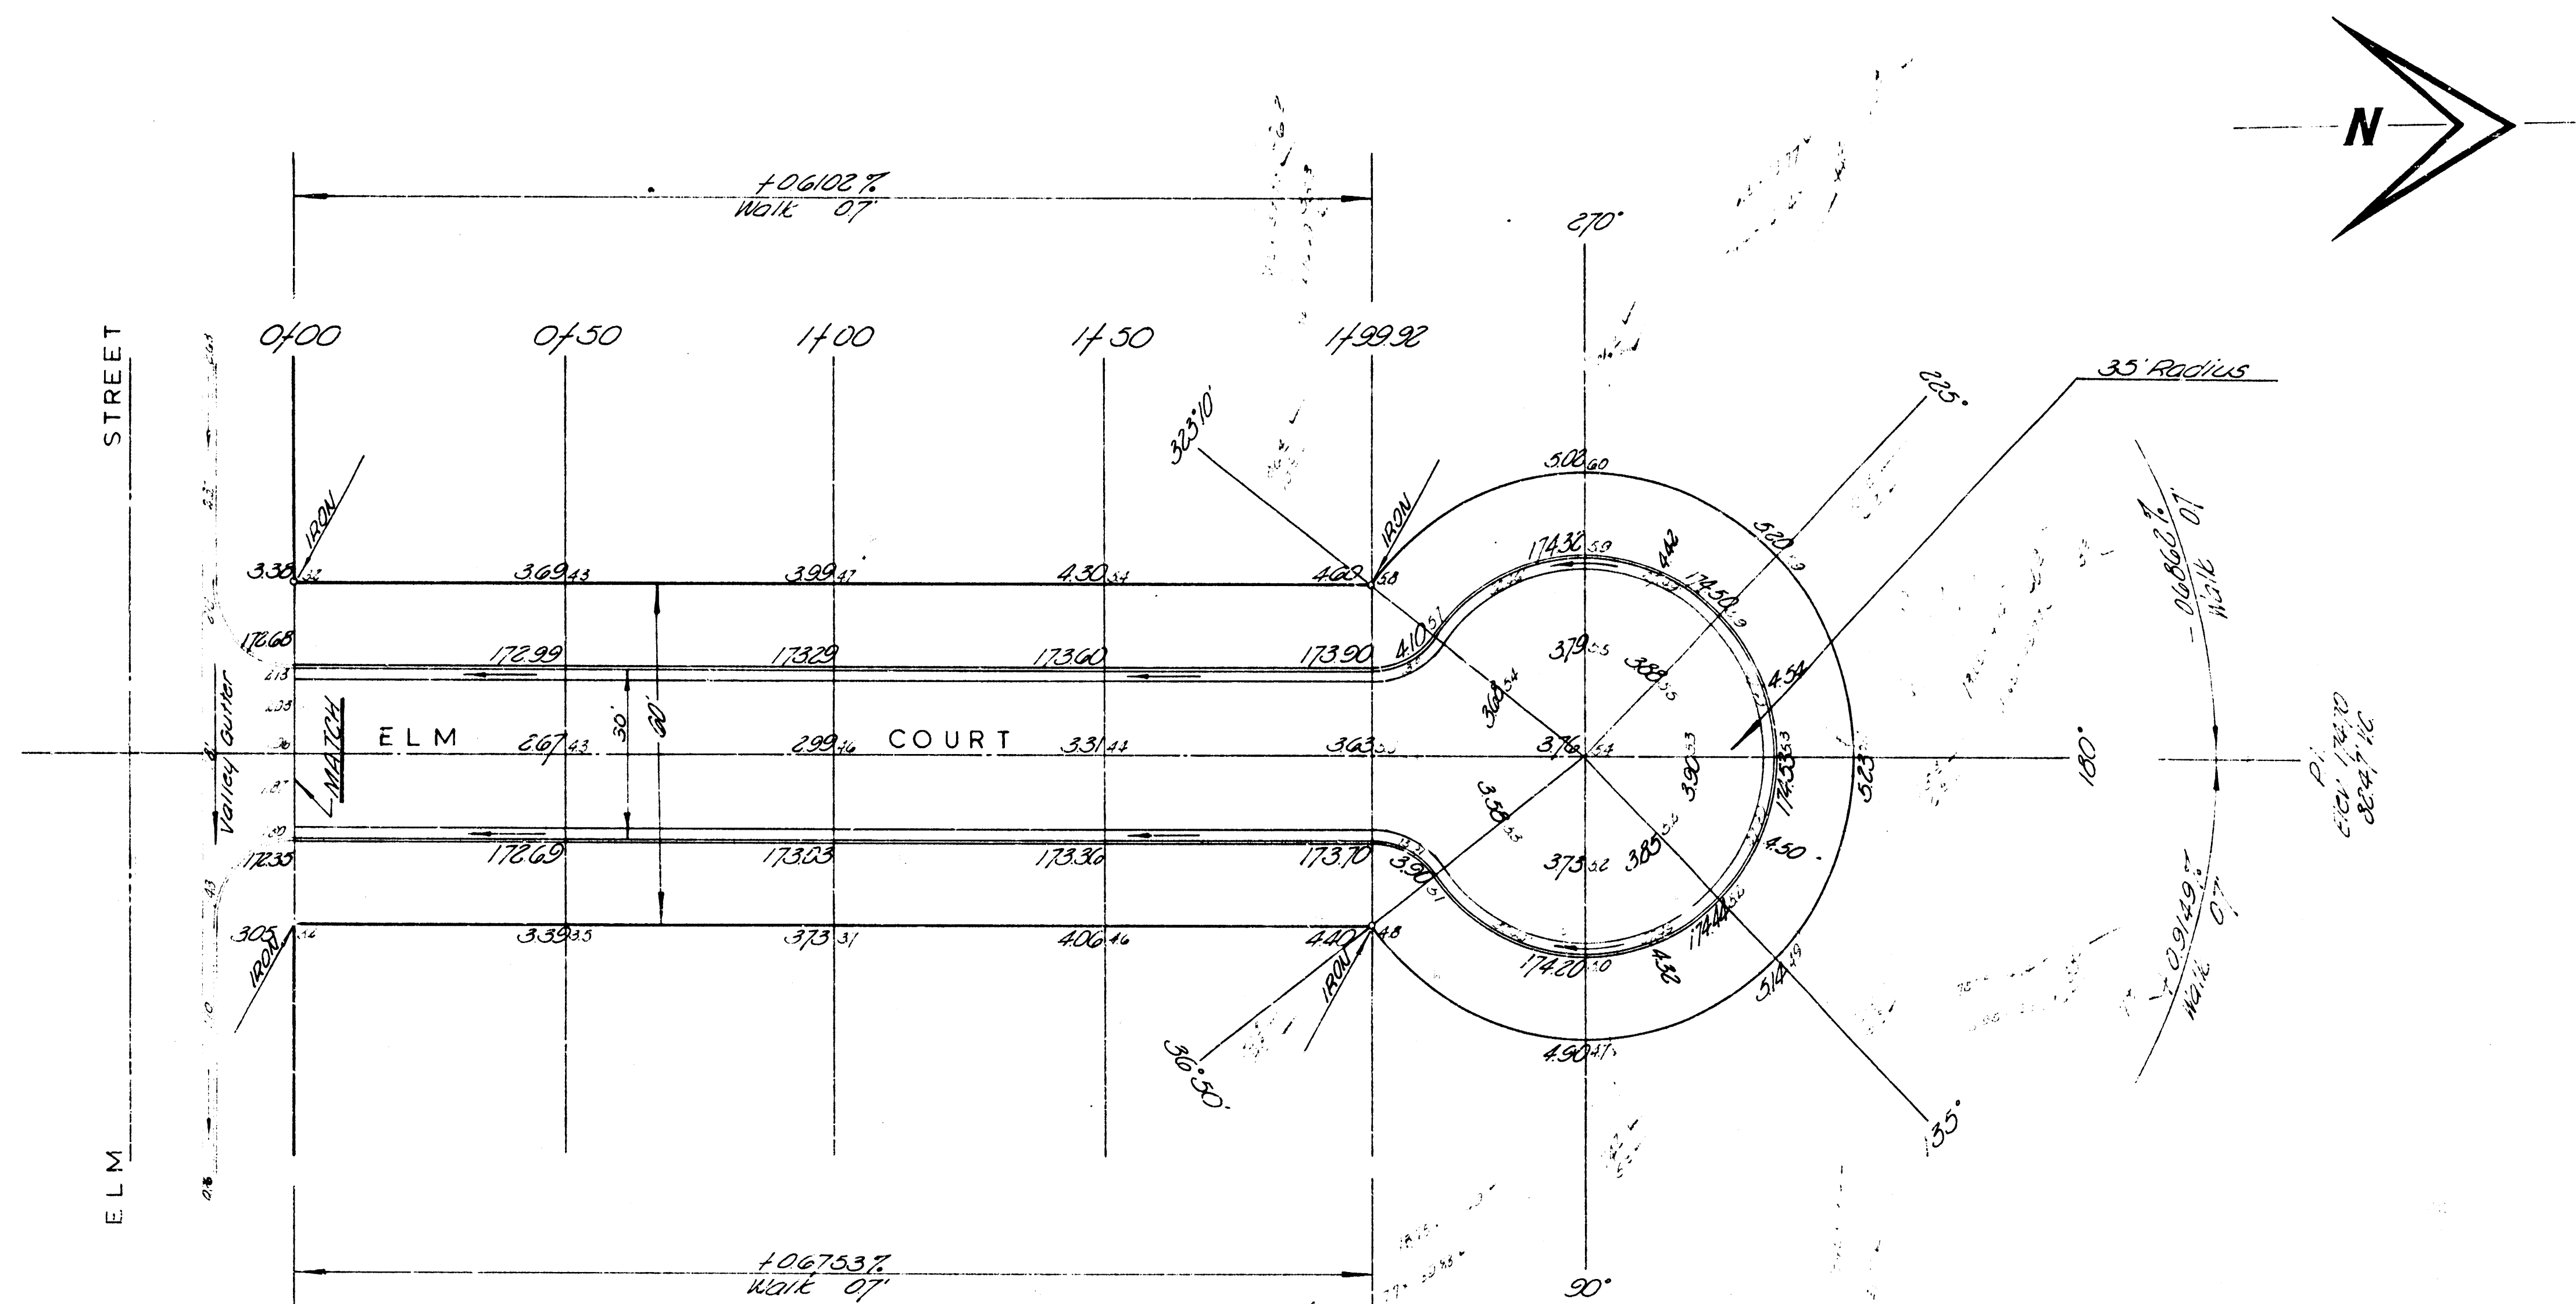

EXCAVATION
 1022
 1022
 11244

ELM COURT
 N.E. Elm to 4th St. Cul-de-Sac
 26'-2'-30' A.C.
 City of Wichita, Kans.
 B.E. Smith City Engineer
 Date: May 1942 Proj. No. 68-283