


B.M. 30.60 "P" in P.K.S. W. of Patti, N.E. Del Mar
Stationing on N.E.

NOTE: TO FIELD ENGINEER TO CHECK
GROUND SHOTS WHEN SETTING CUT STAKES
GET RE-X SECTIONS IF NECESSARY

EL Lot 29, Blk. 6
Rainbow First Addn.

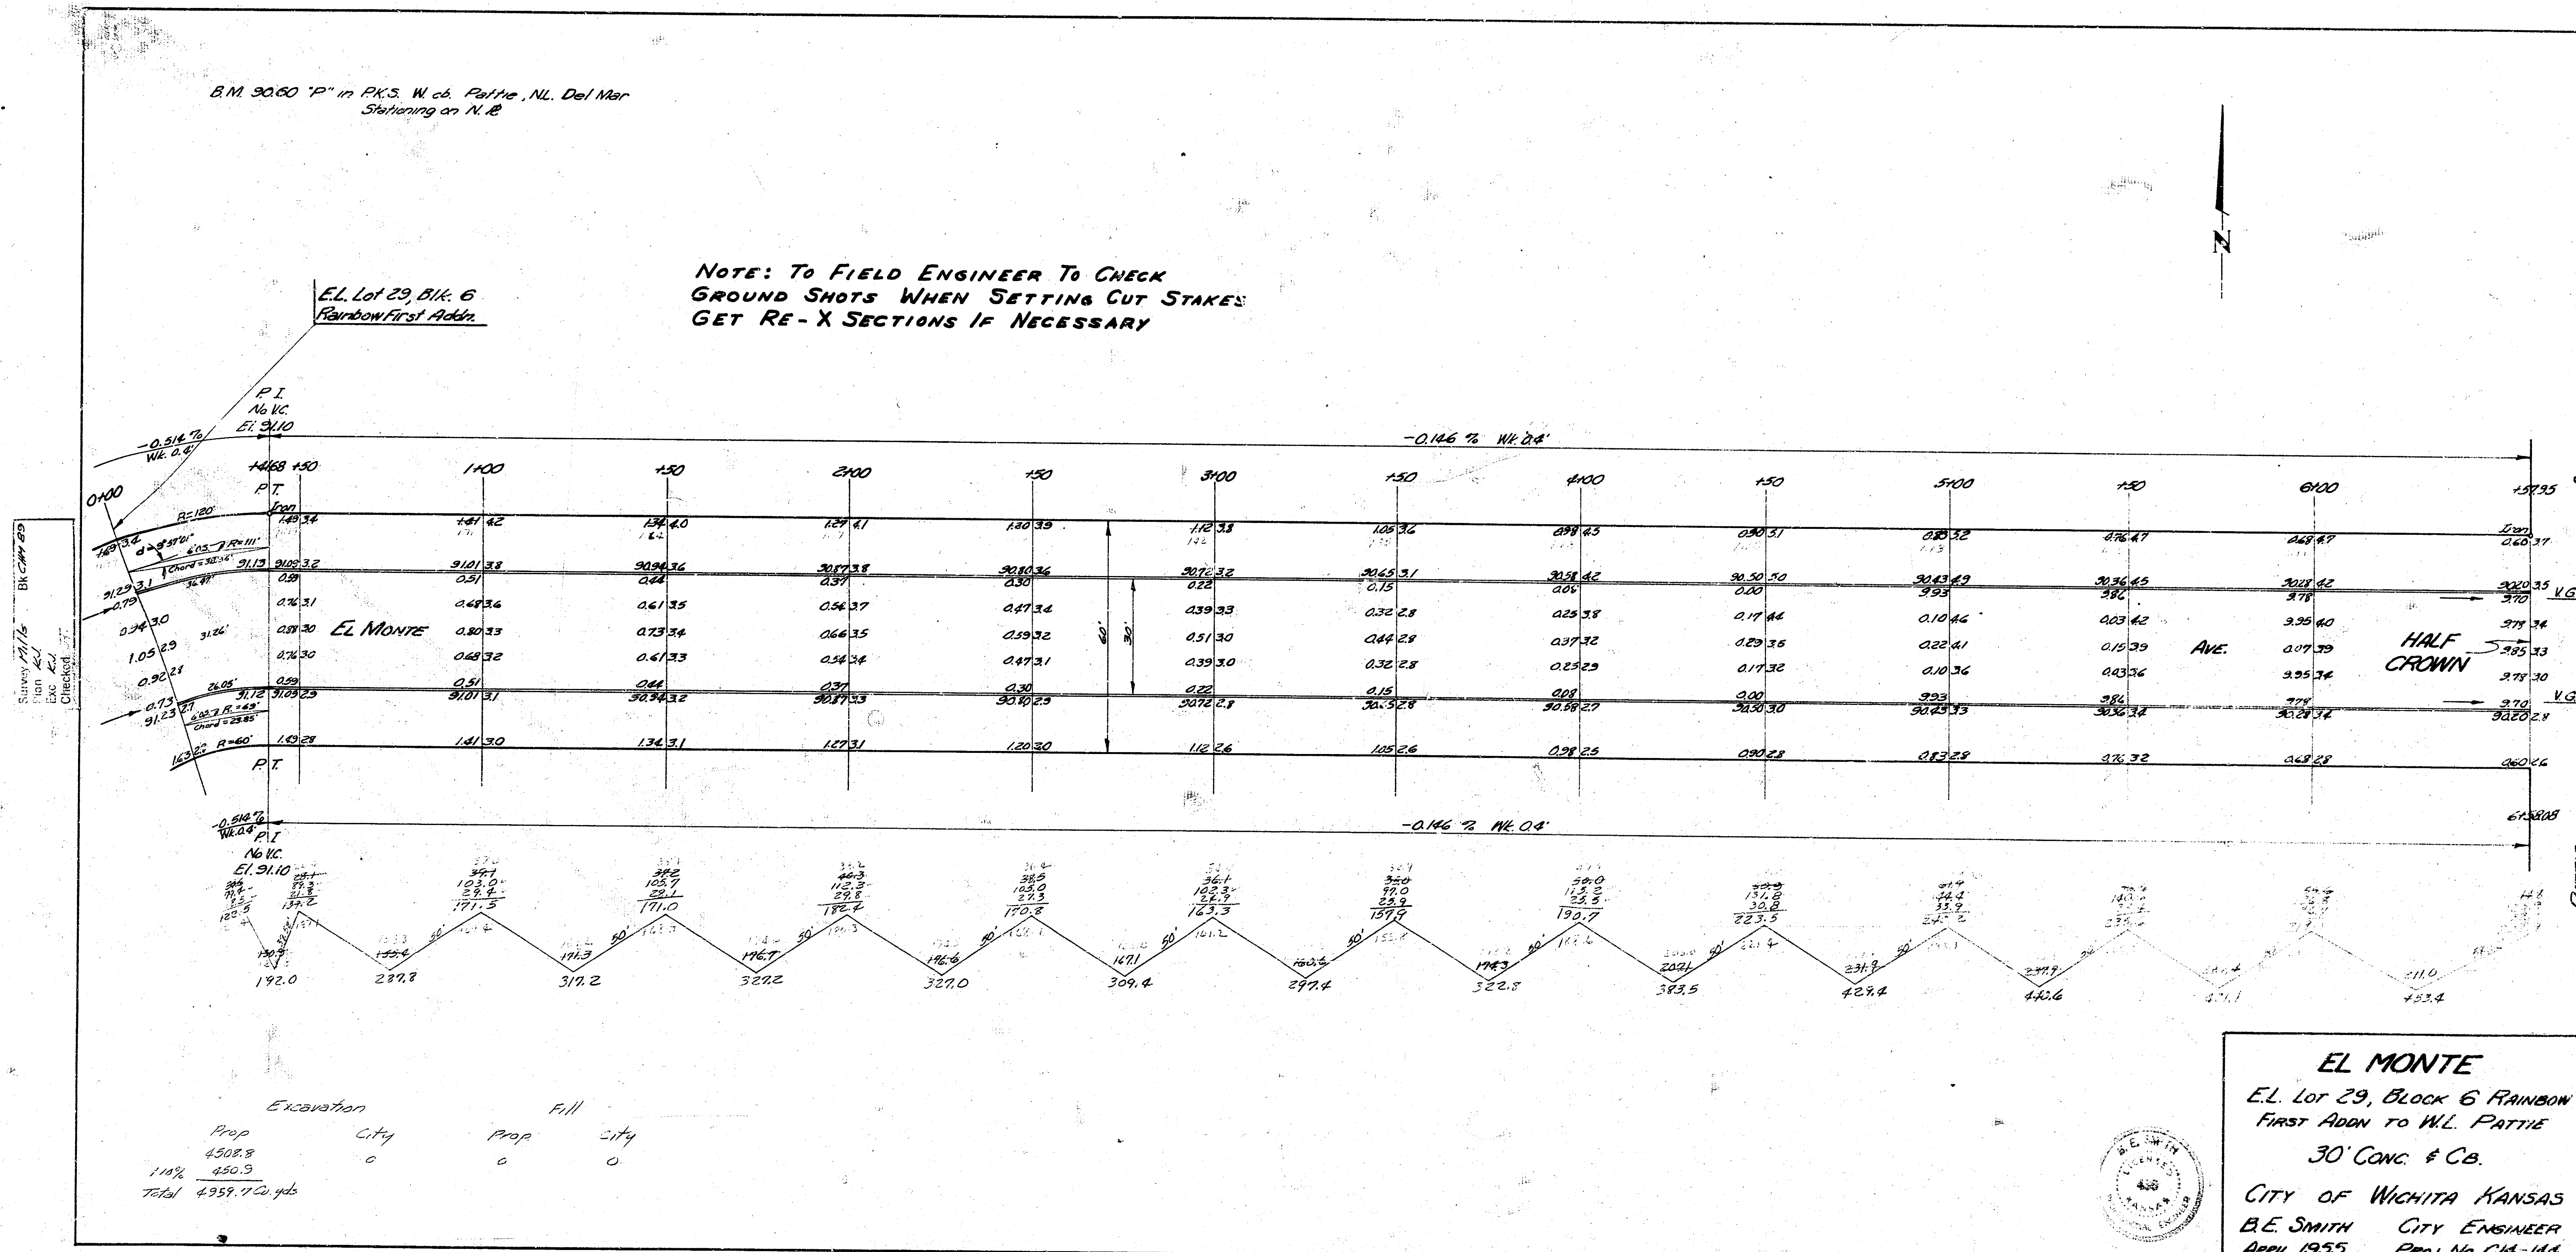

EL MONTE
EL Lot 29, Block 6 RAINBOW
First Addn to W.L. PATTIE
30' CONC. & CB.
CITY OF WICHITA KANSAS
B.E. SMITH CITY ENGINEER
APRIL 1955 PROJ. NO. CM-144

