




B.M. 10175 1" in Mueller Fire Plug NW Cor Glen Oaks & EL Rancho
 B.M. 10004 120" Spike S.S. Transformer Pole 1st Life Pole N.E. Pawnee @ EL Rancho South

NOTE: Sta. for X-Section on plan is from E of
 EL Rancho Rd. Sta. for topog. to Lt. or West
 is from face of Lt. or West Ch. Sta. for topog.
 to Rt. or East is from face of Rt. or East Ch.

Surveyed by B.K. GY
 Drawn by D.E.C.
 Checked by J.D.

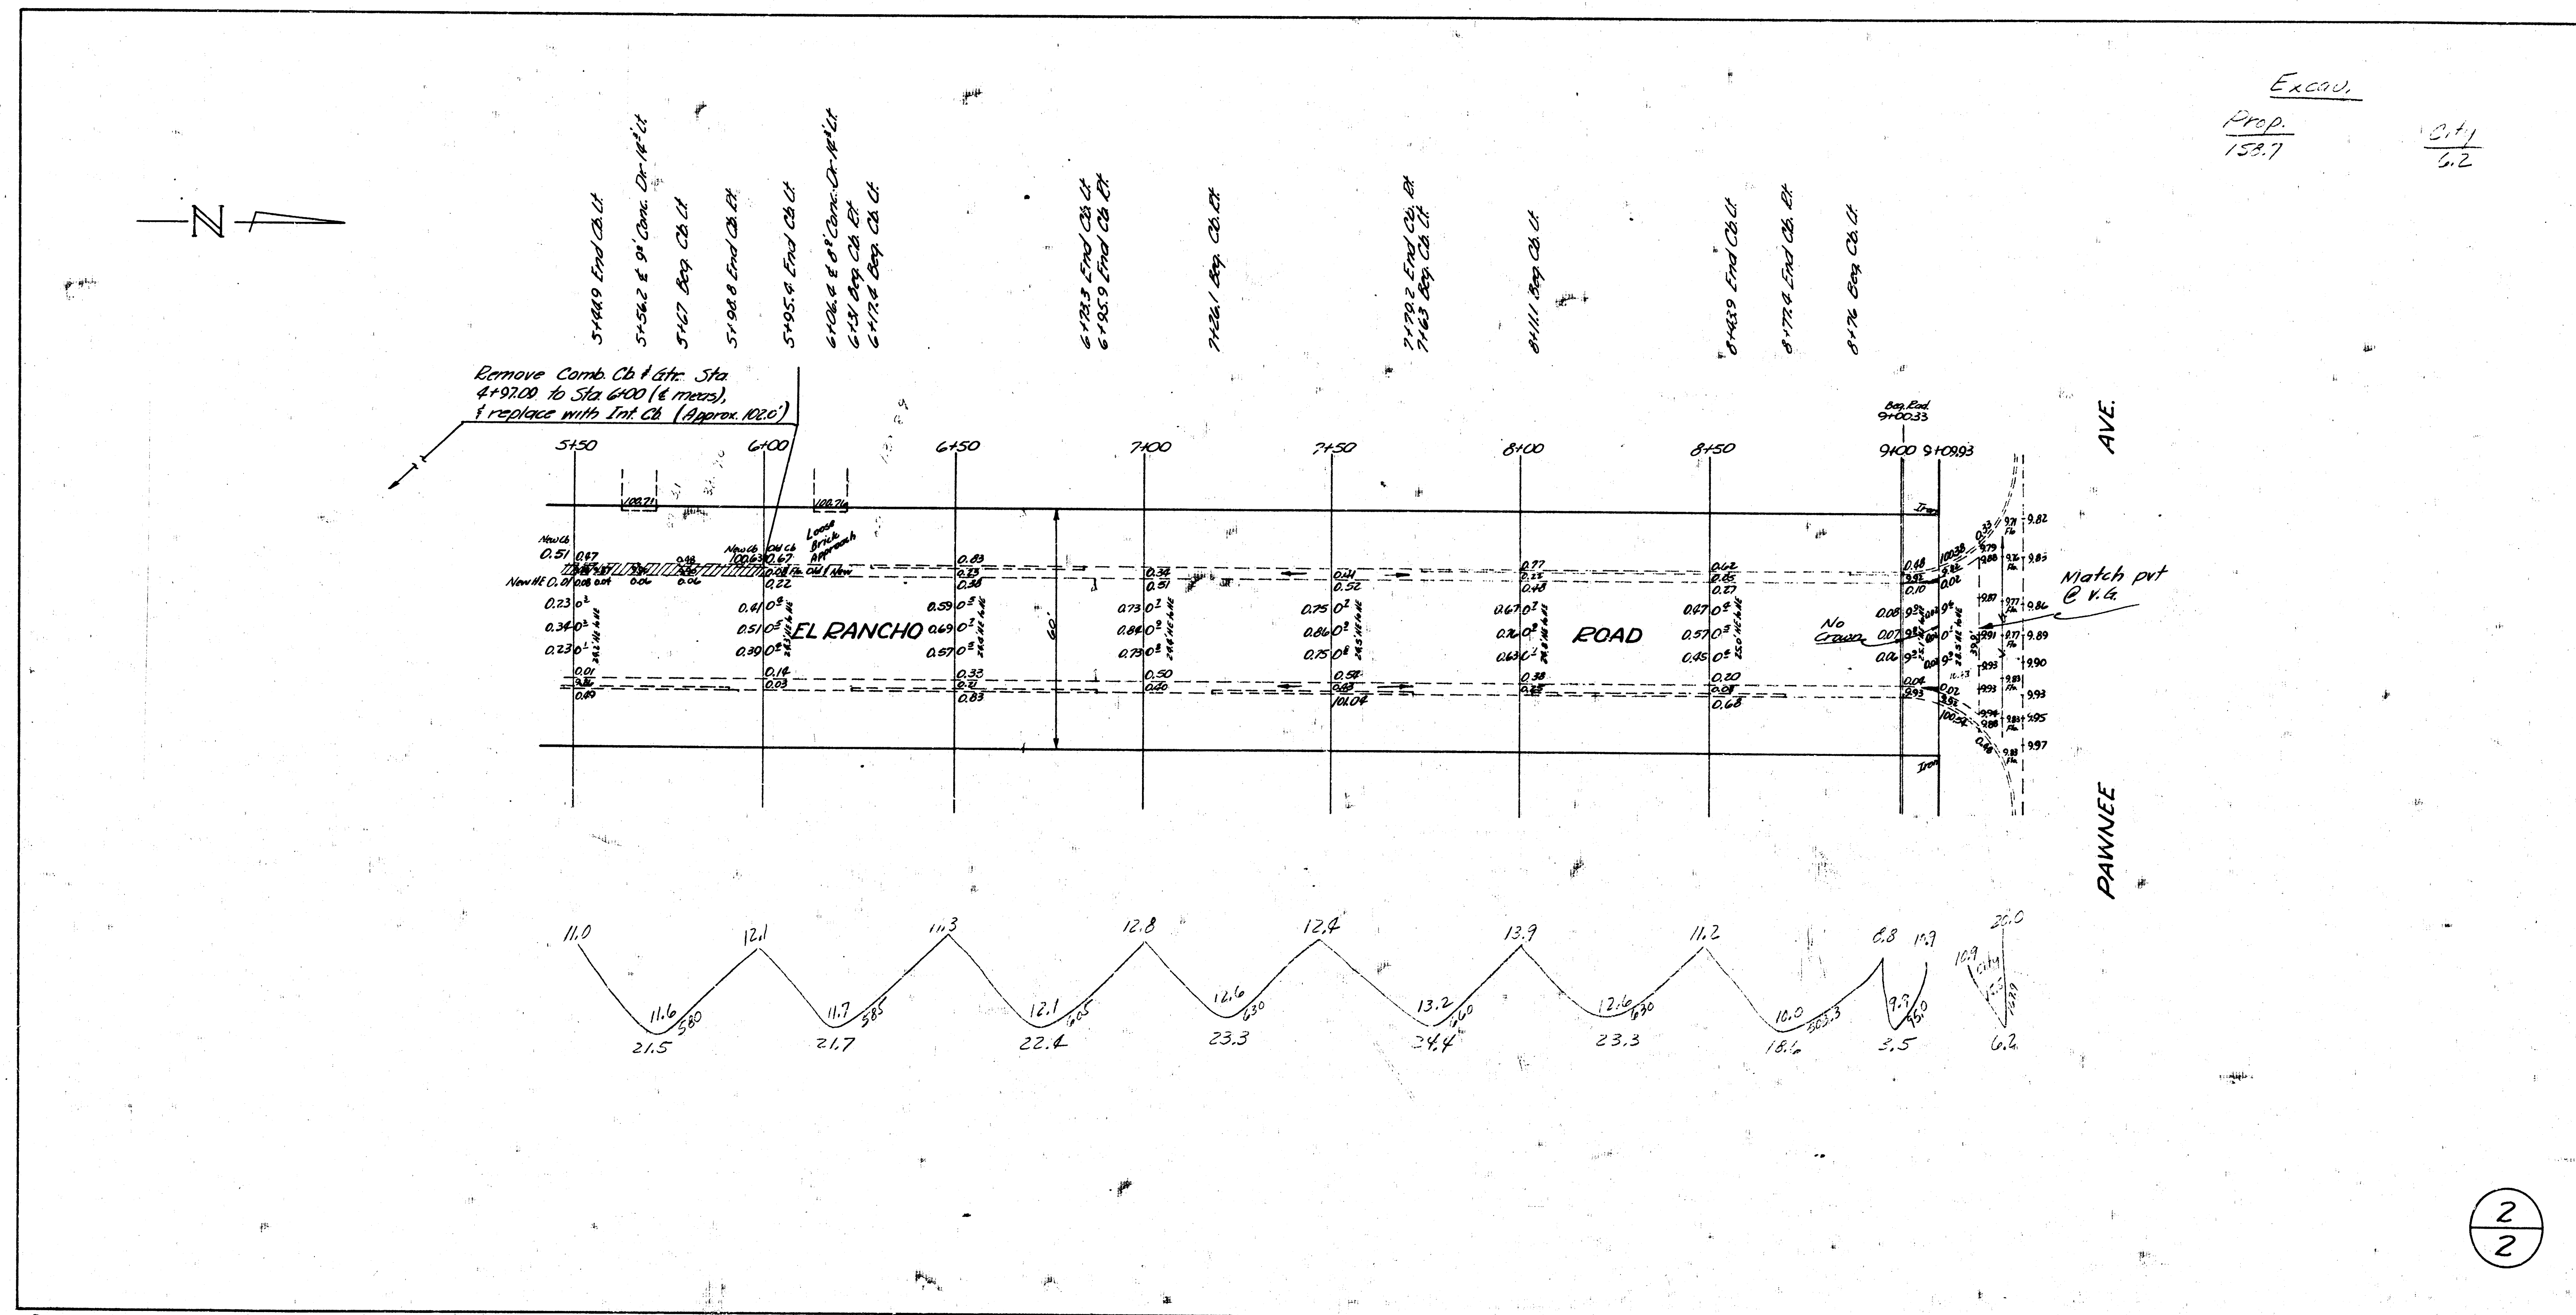