
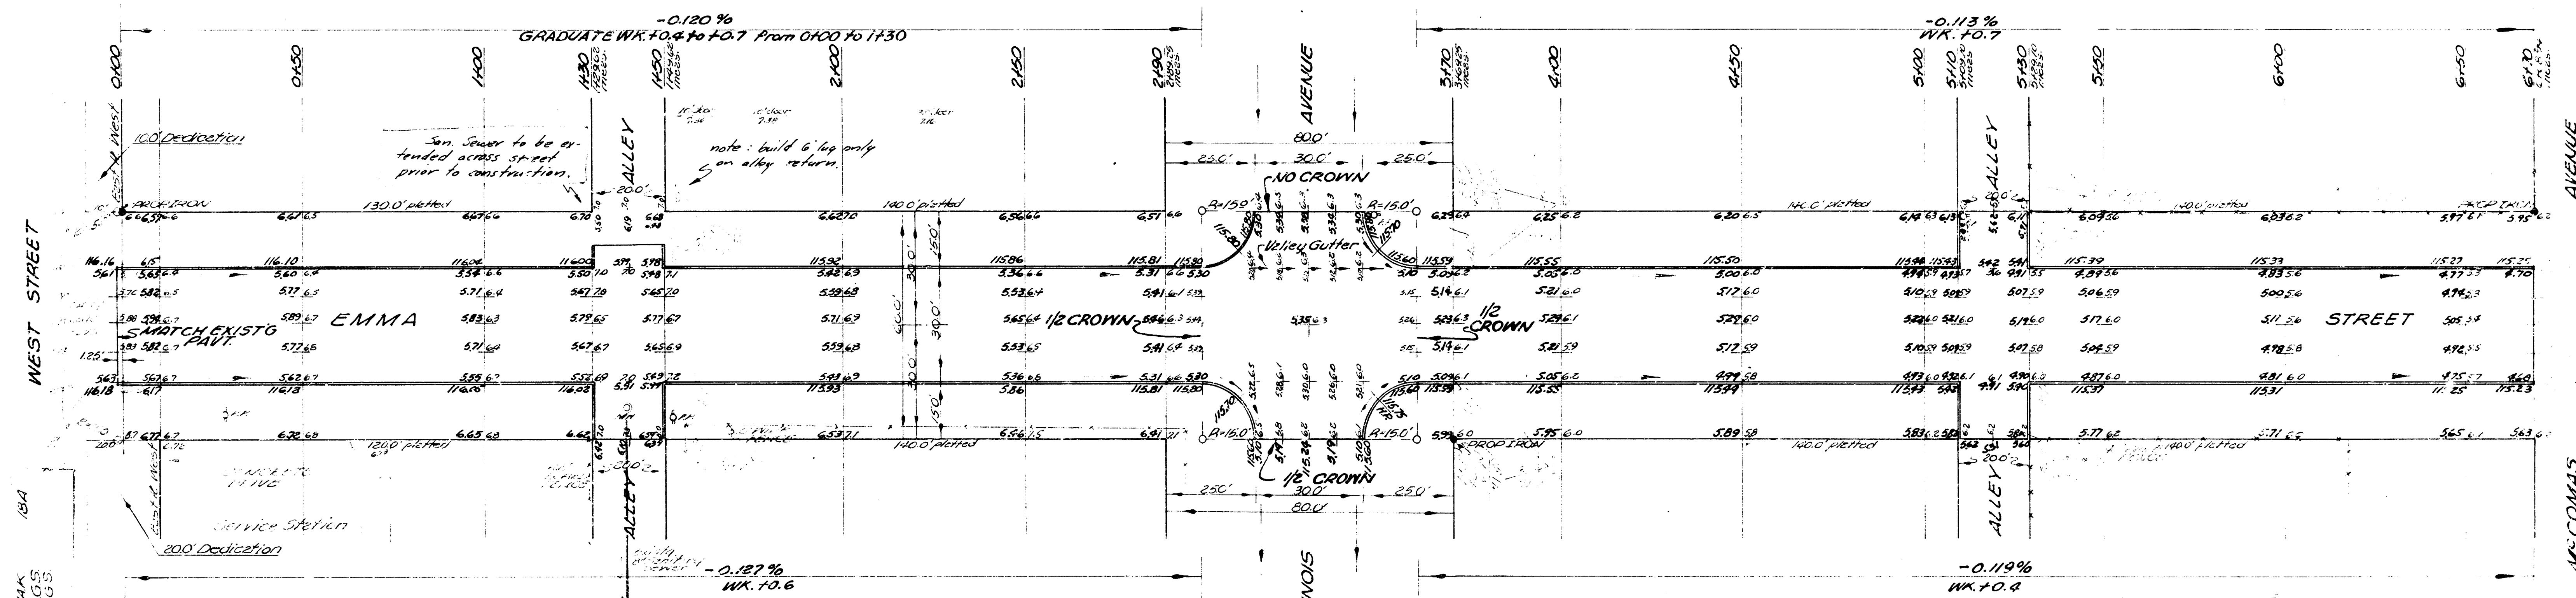


BM 54.1 B.M. NW Corner West & North 118.96
 BM 10.1 to Globe Center Return Station Emma & West 118.20
 BM 10.1 to Globe W End Curb NW Corner Emma & West 118.28

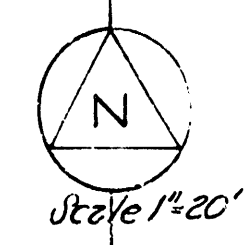

EMMA STREET
 EL. WEST East to W. McCOMAS
 300' Conc. & Cb.
 CITY OF WICHITA, KANS.
 B.E. SMITH CITY ENGINEER
 Date: Sept. 1936 Proj. No. C17-136