


1941
EMPORIA — S.L. OSIE TO N.L. FUNSTON
30' CONC. WITH INT. CB.

NOTE: C.H. WEST
F.L.C. - 99.63

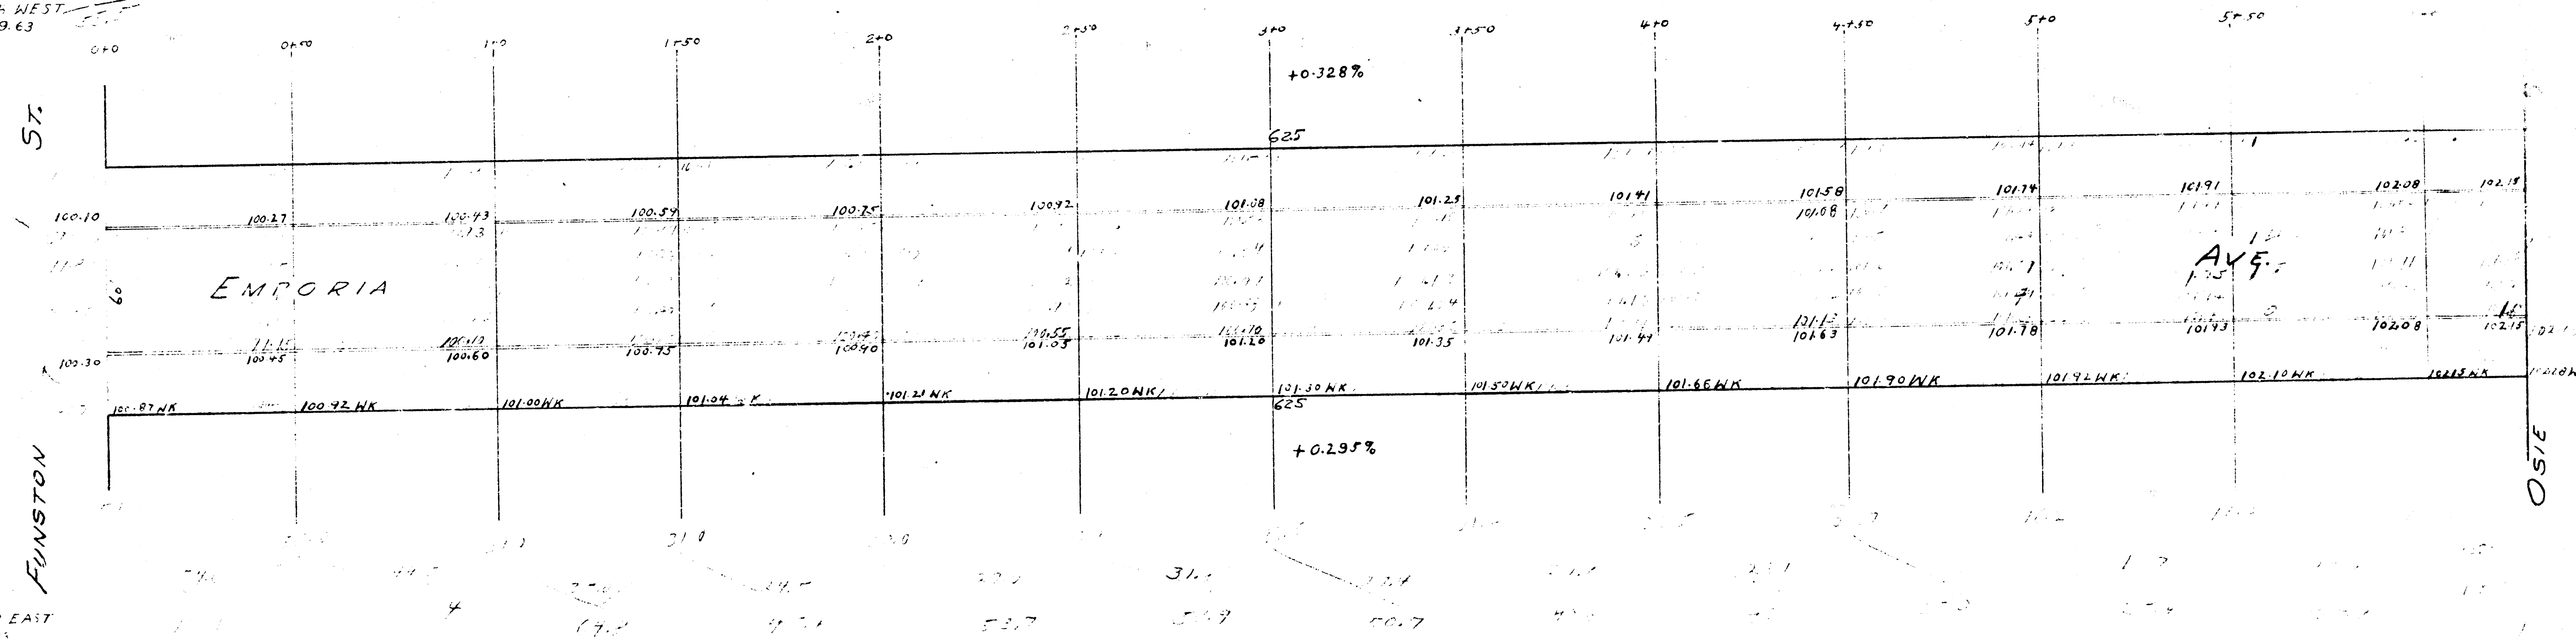

NOTE: C.H. WEST
F.L.C. - 99.63

NOTE: F.H.W.S. 5' WIDE
OF EAST LINE FROM
C.H. TO 4+0

NOTE: FROM 4+0 TO 6+25
NK IS 4.3' WEST OF
EAST LINE

B.M. 10284 IRVIN MON. & ST. FRANCIS & FUNSTON