


2x Section
Book 2

B.M. - 172' South end of West cb. on Ridgewood

0.4 wt.
-0.126 %

0.4 wt.
-2.154 %

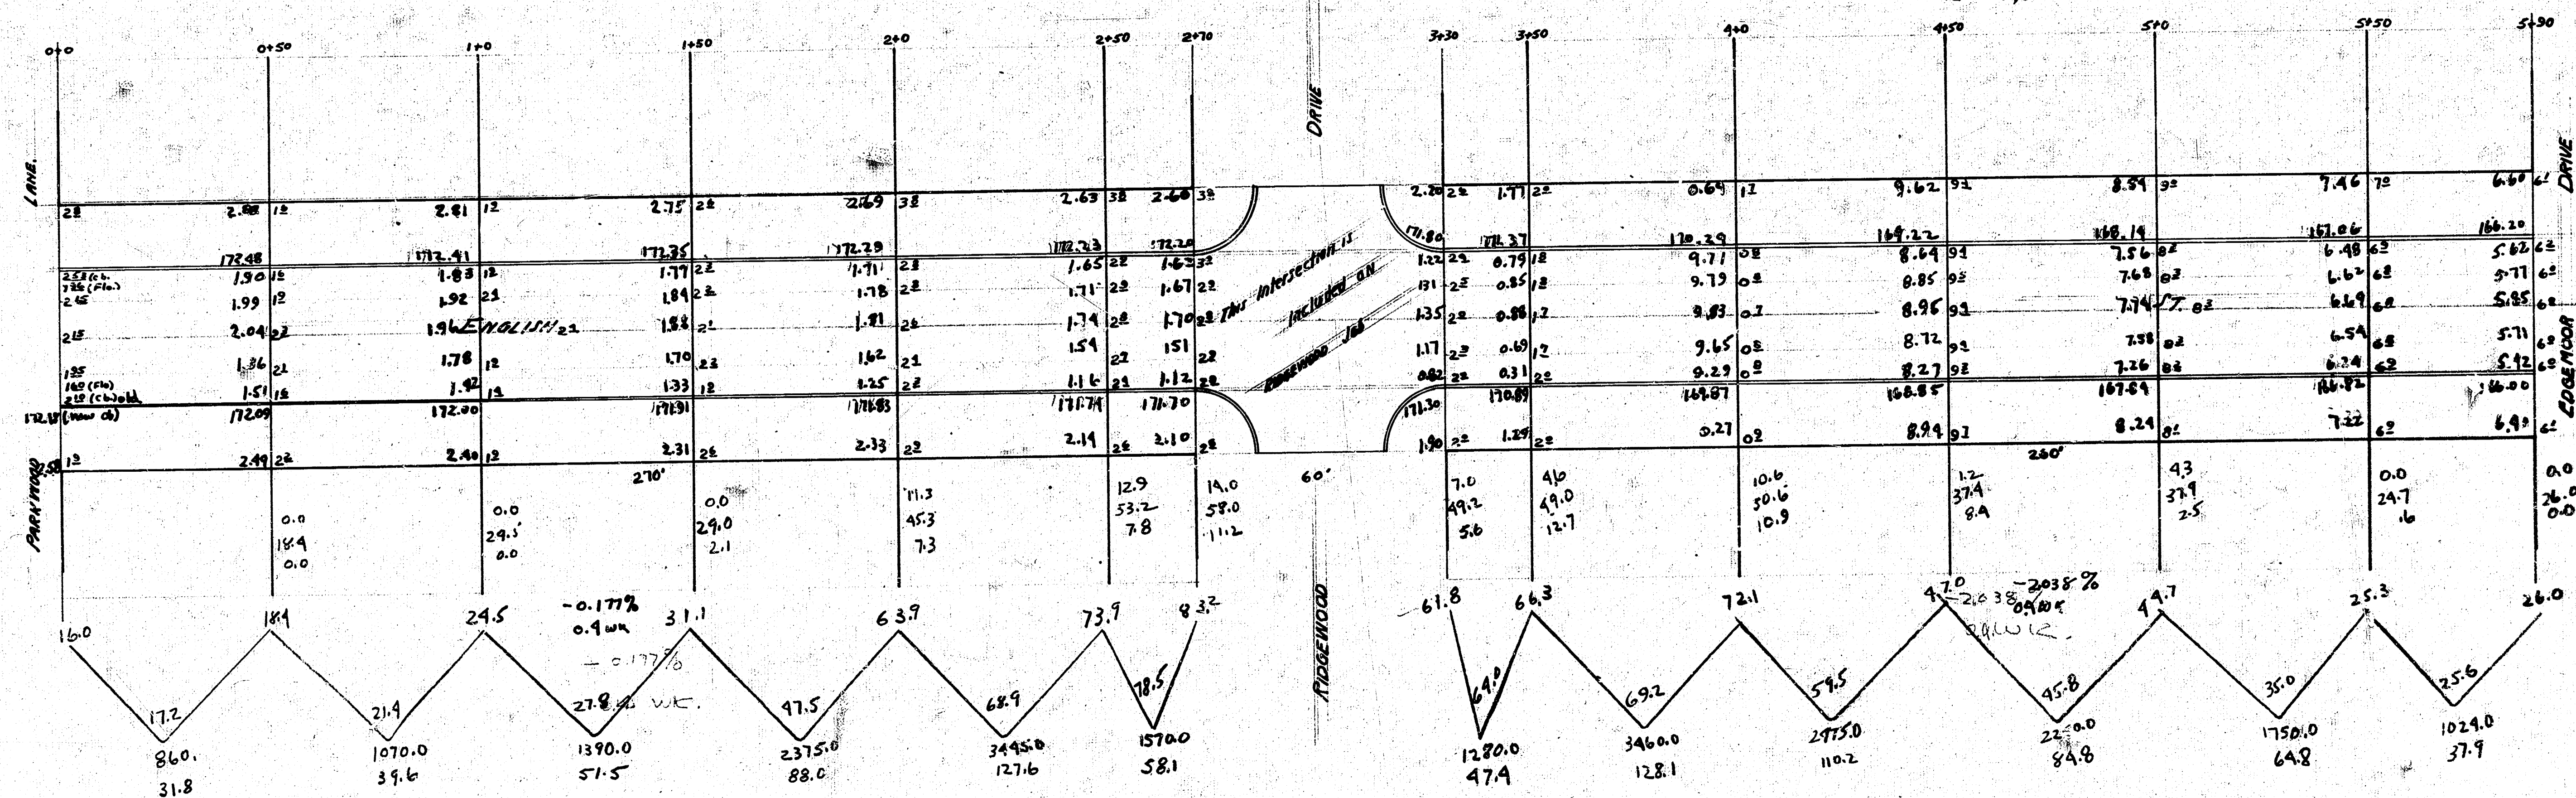

Prop.
Ridgewood to English St
31.8
39.6
51.5
66.0
127.6
58.1
39.7 + 10%
436.3

Prop.
Ridgewood to English St
77.9
128.1
110.2
84.8
64.8
37.9
47.3 + 10%
520.5

Prop. Total.
520.5
436.3
956.8 cu yds excavation

ENGLISH ST
W. EDGE MOOR TO EL PARKWOOD
30' CONC. F. CB.
CITY OF WICHITA, KANSAS
Engineering Division
L.K. WHITE CITY ENGINEER
JULY 1947