


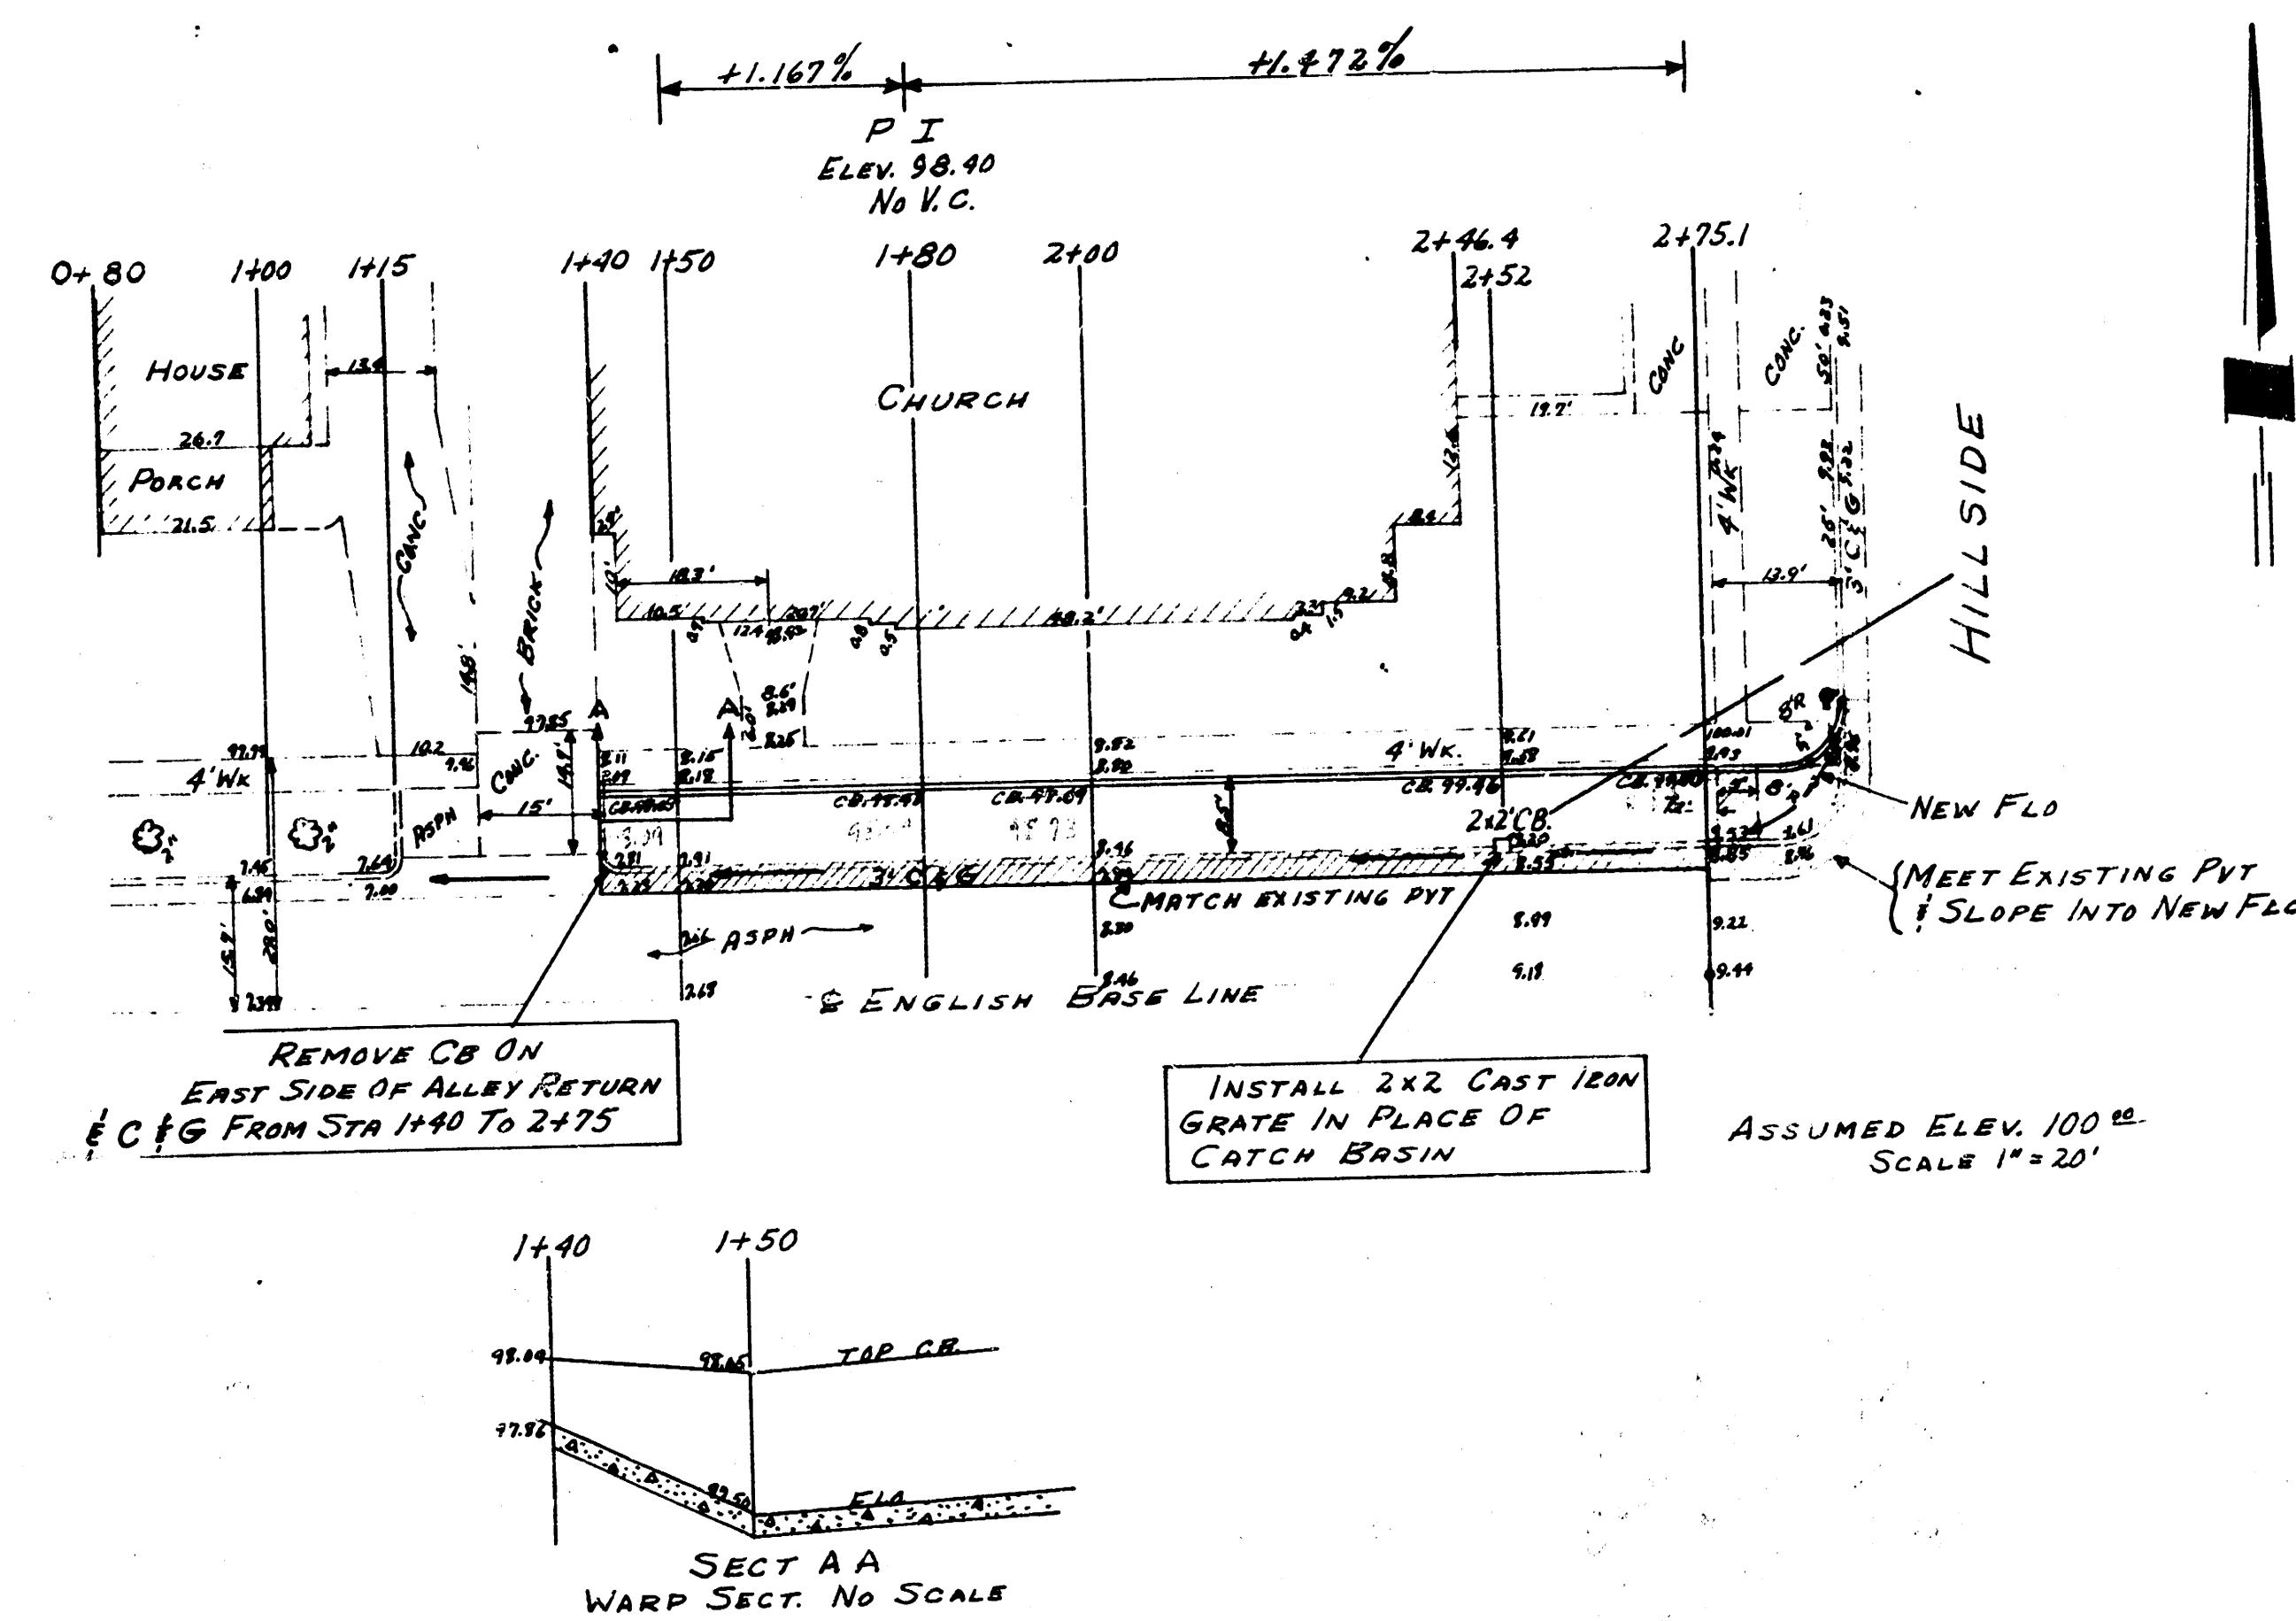


ENGLISH ST. WIDENING
FROM E.S. ALLEY E. OF HILLSIDE
TO 135' EAST
8.5' CONC. CB.
CITY OF WICHITA KAN.
BESMITH CITY ENGINEER
FEB. 1955 PRIVATE JOB.