




M.G. 8

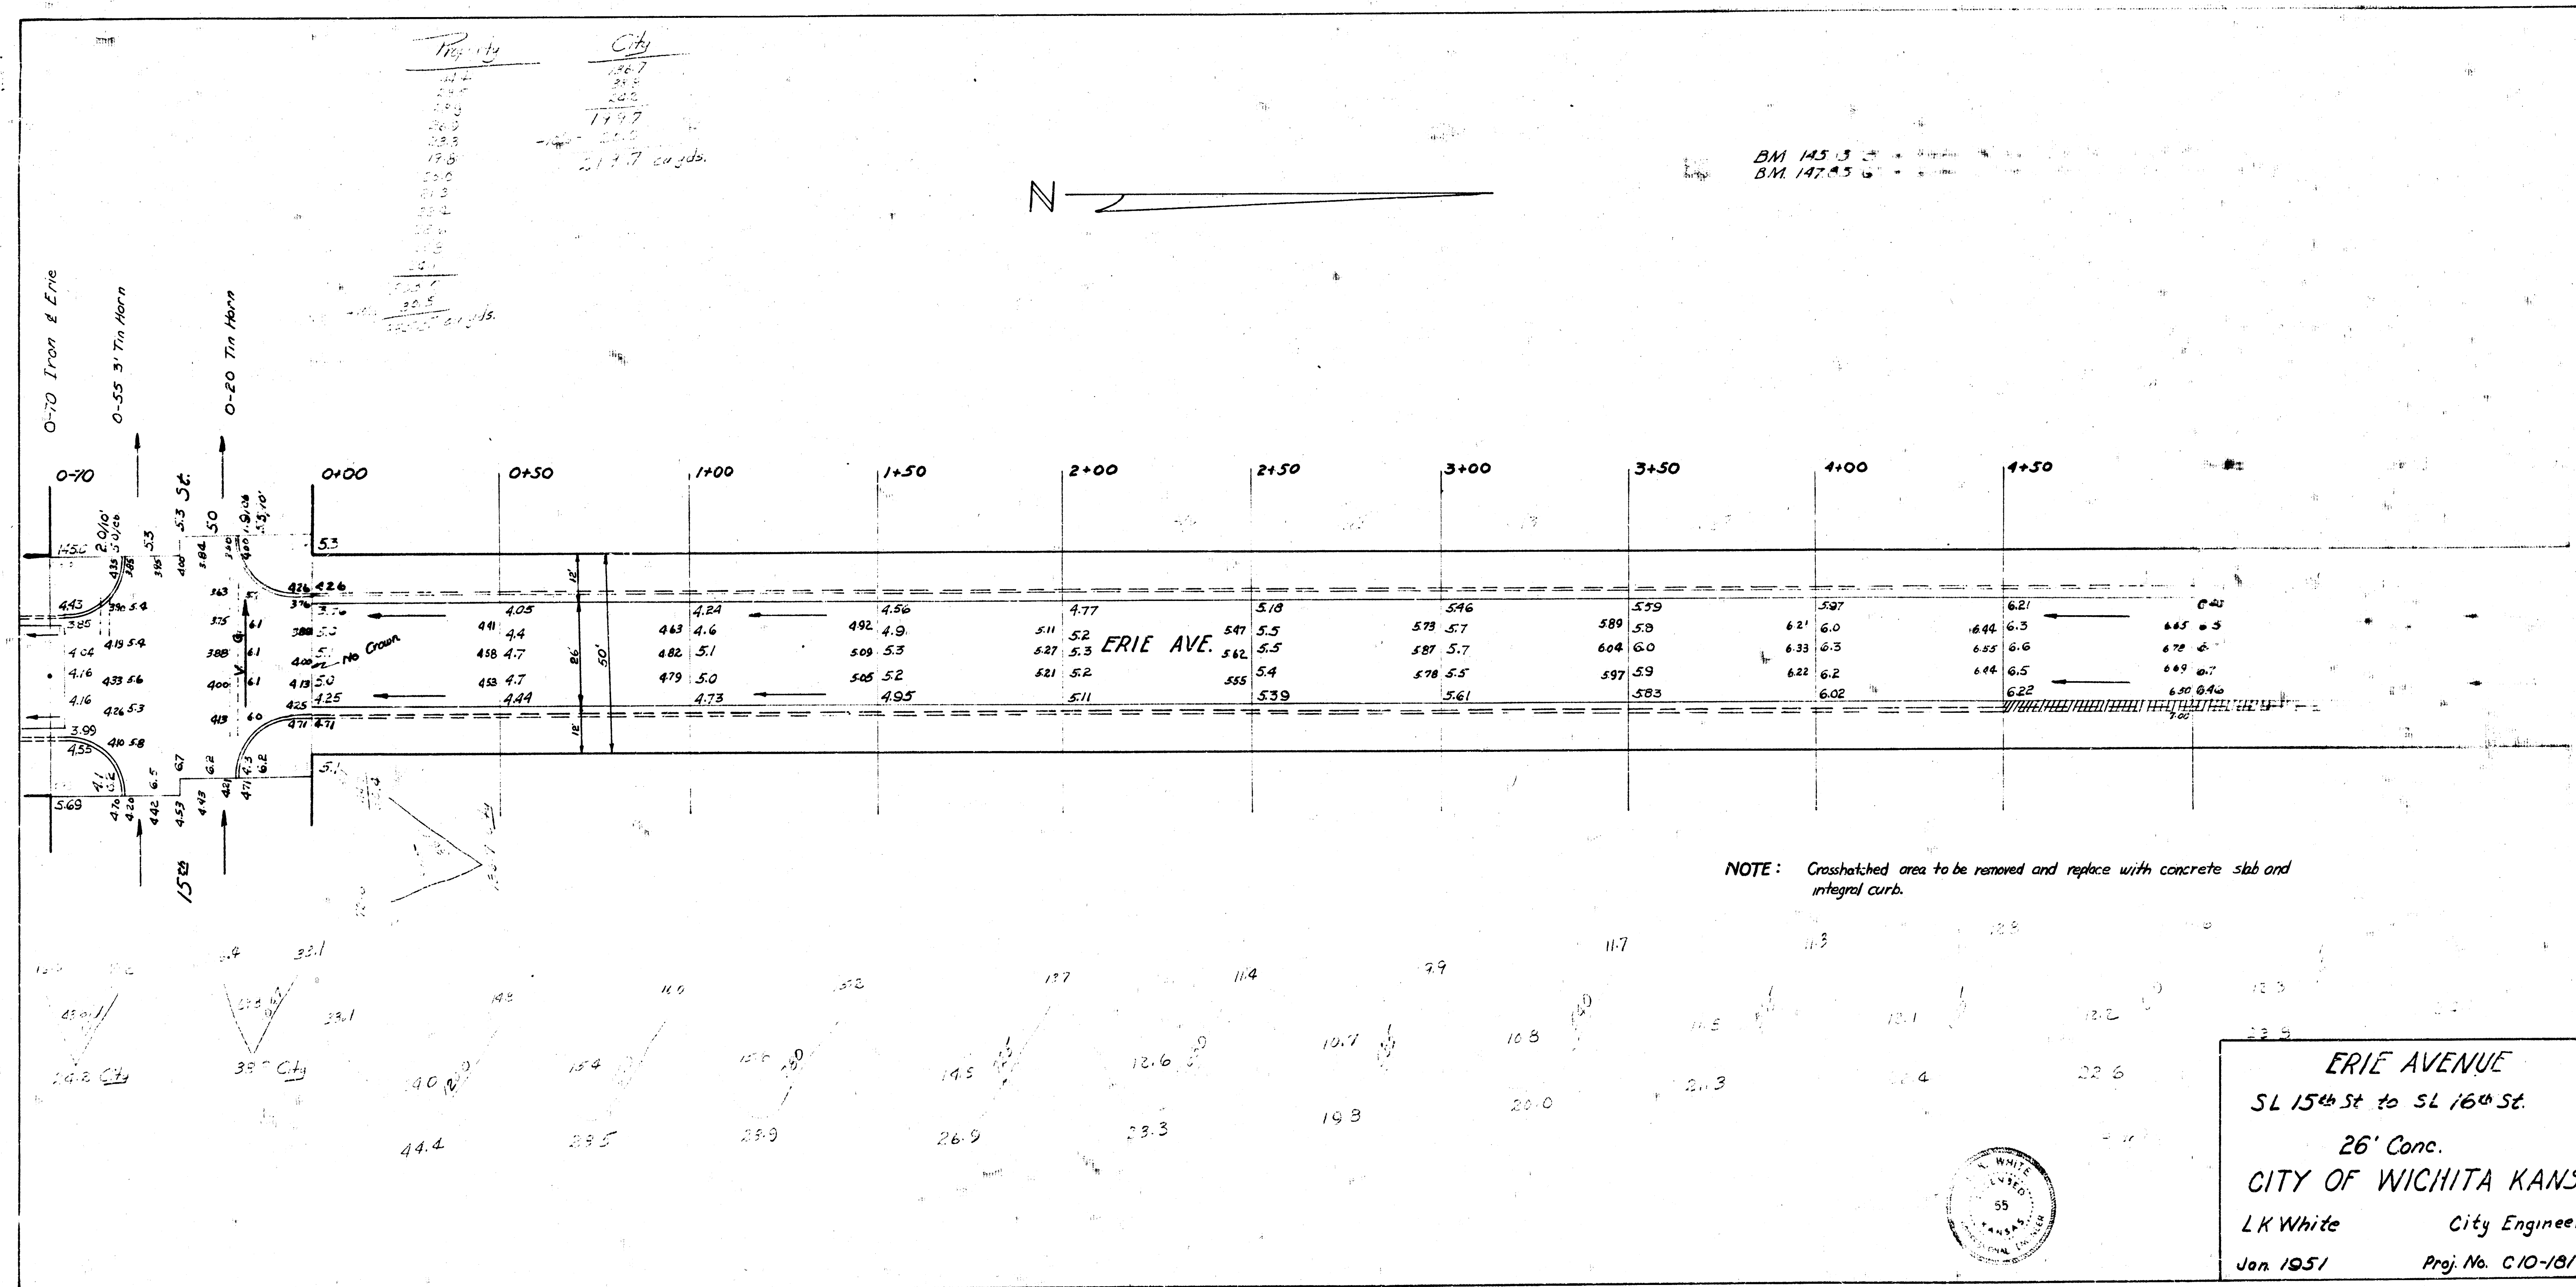


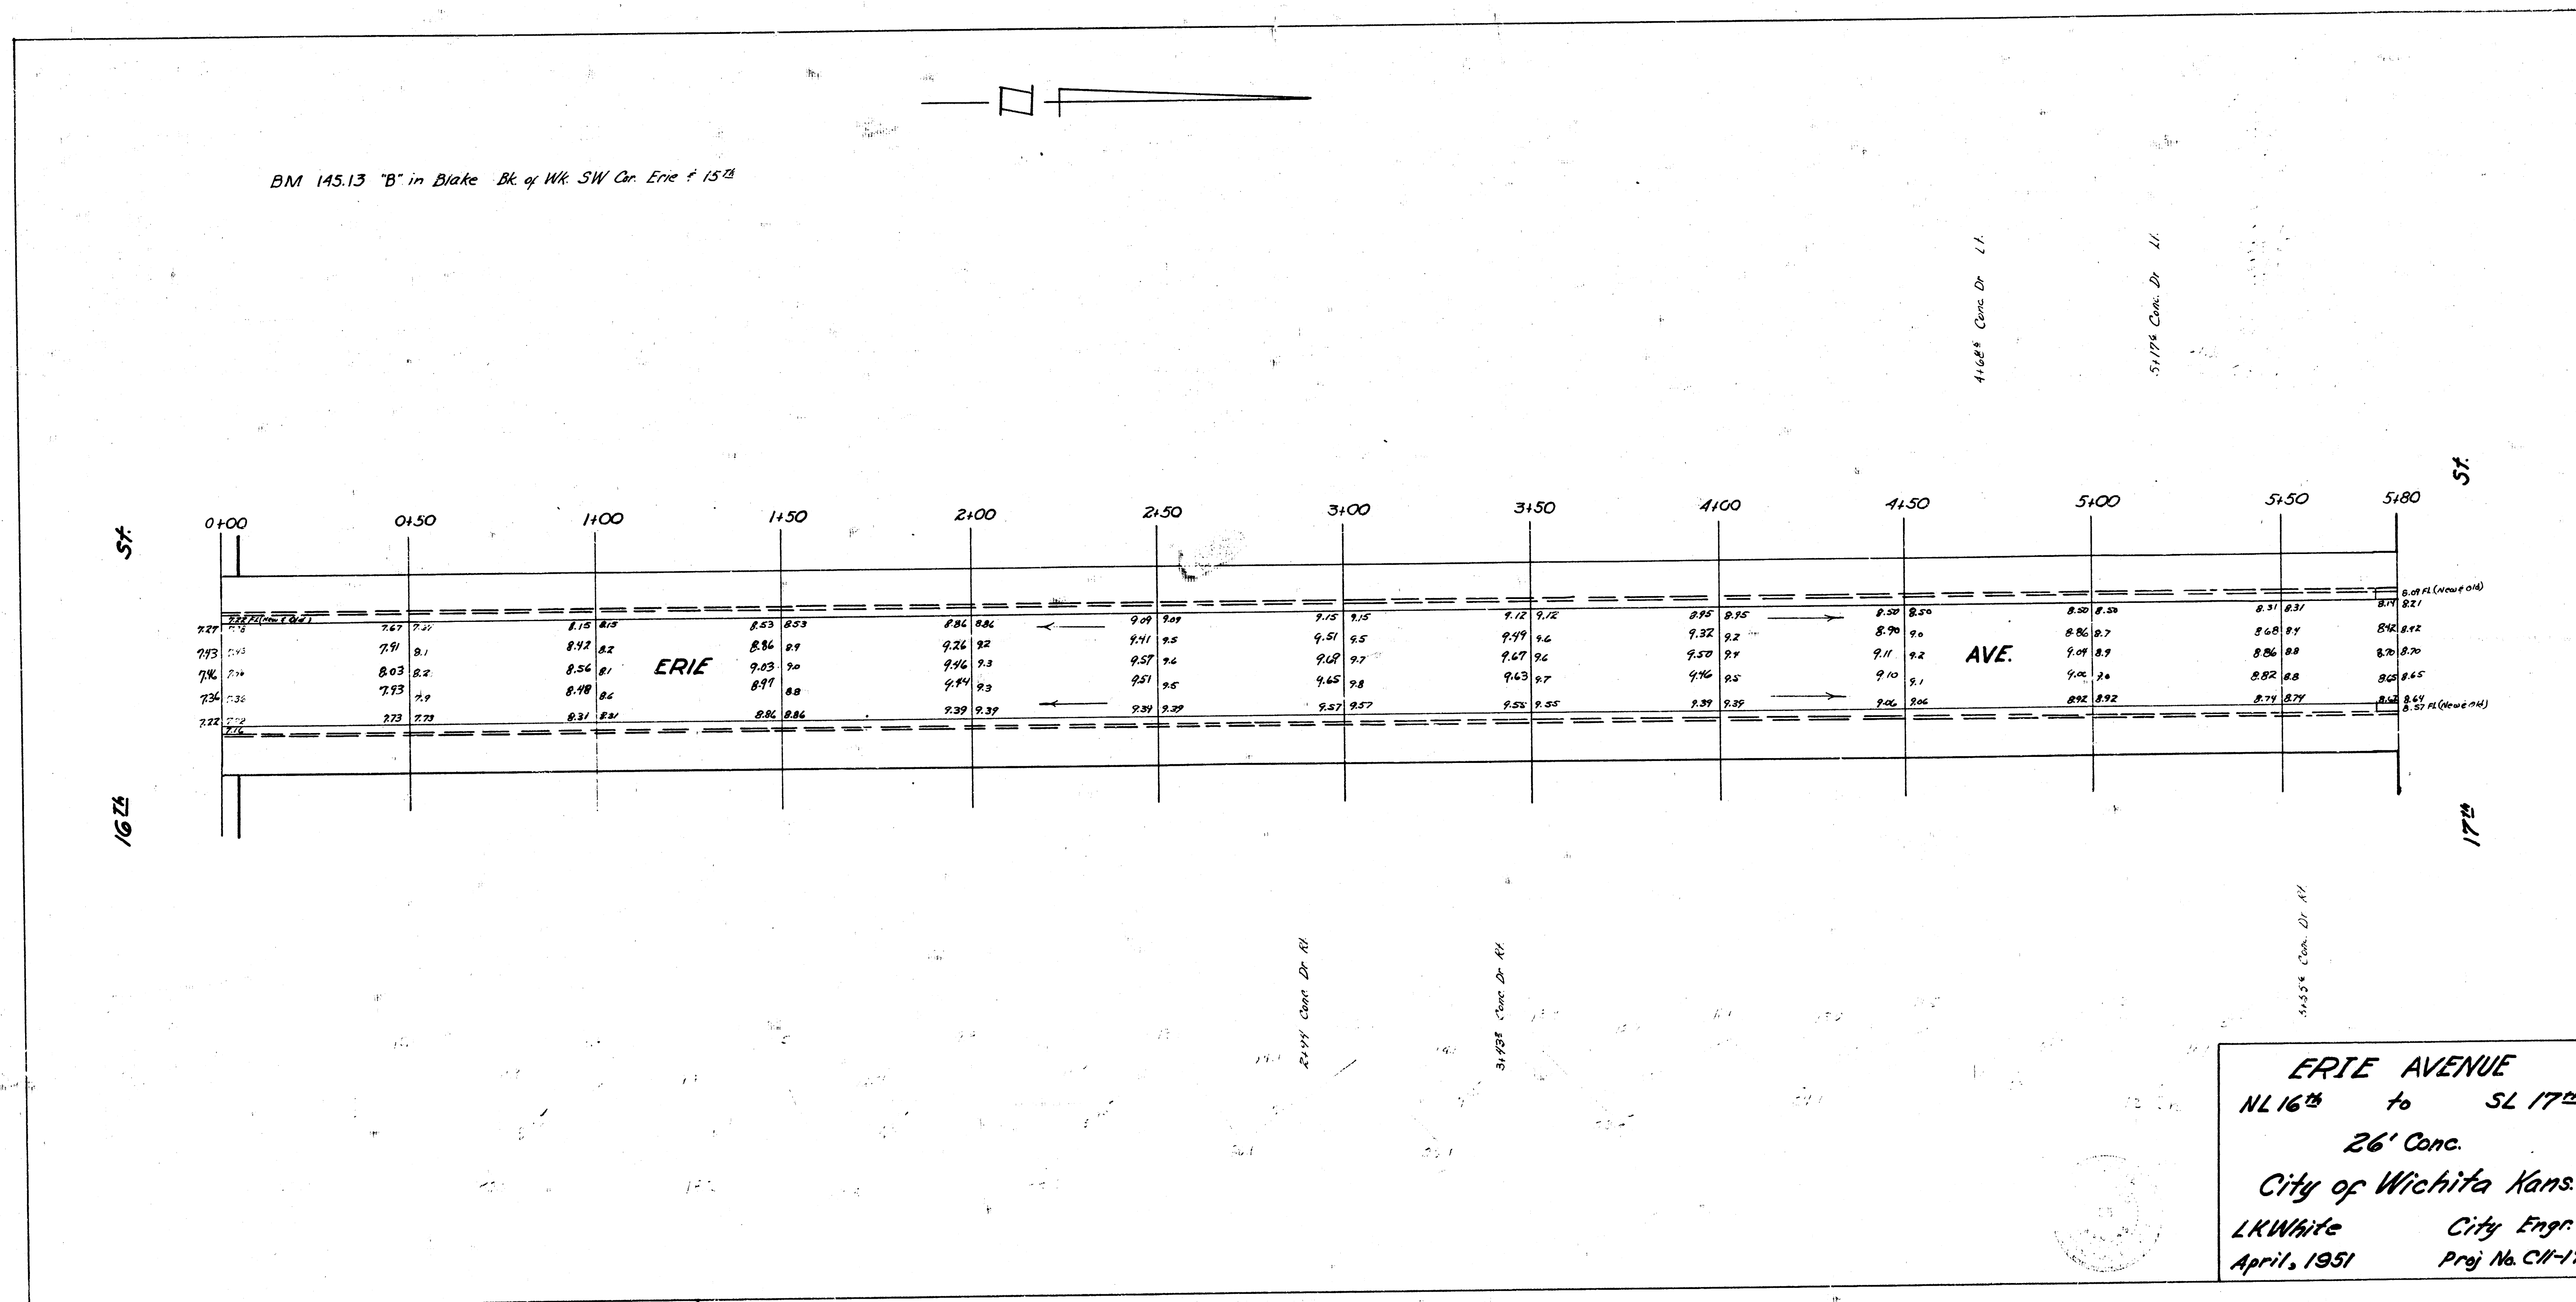

1941
 ERIE AVE - NL 15TH TO S.L. 17TH ST.
 CB+GTR ONLY

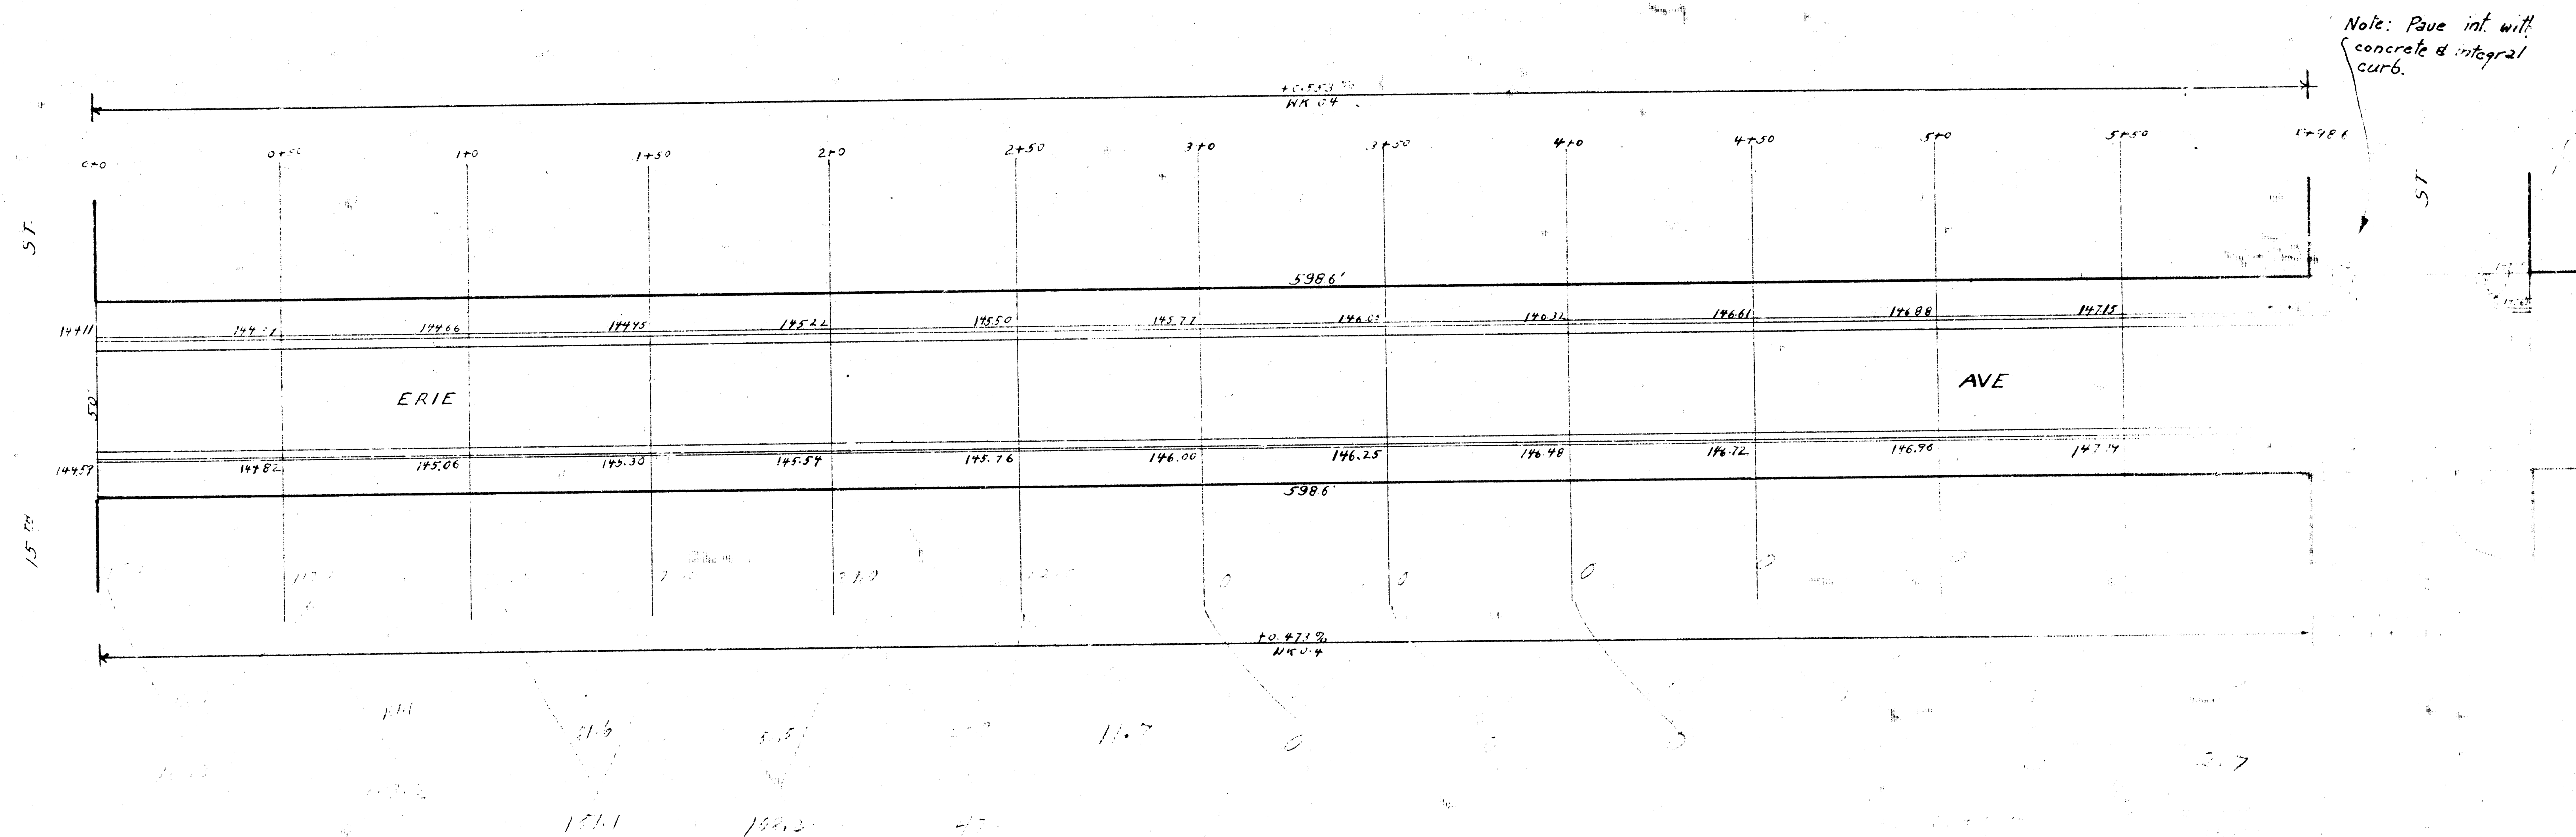

BM 145.13 "B" IN BLAKE BK OF NW SW COR. ERIE + 15TH

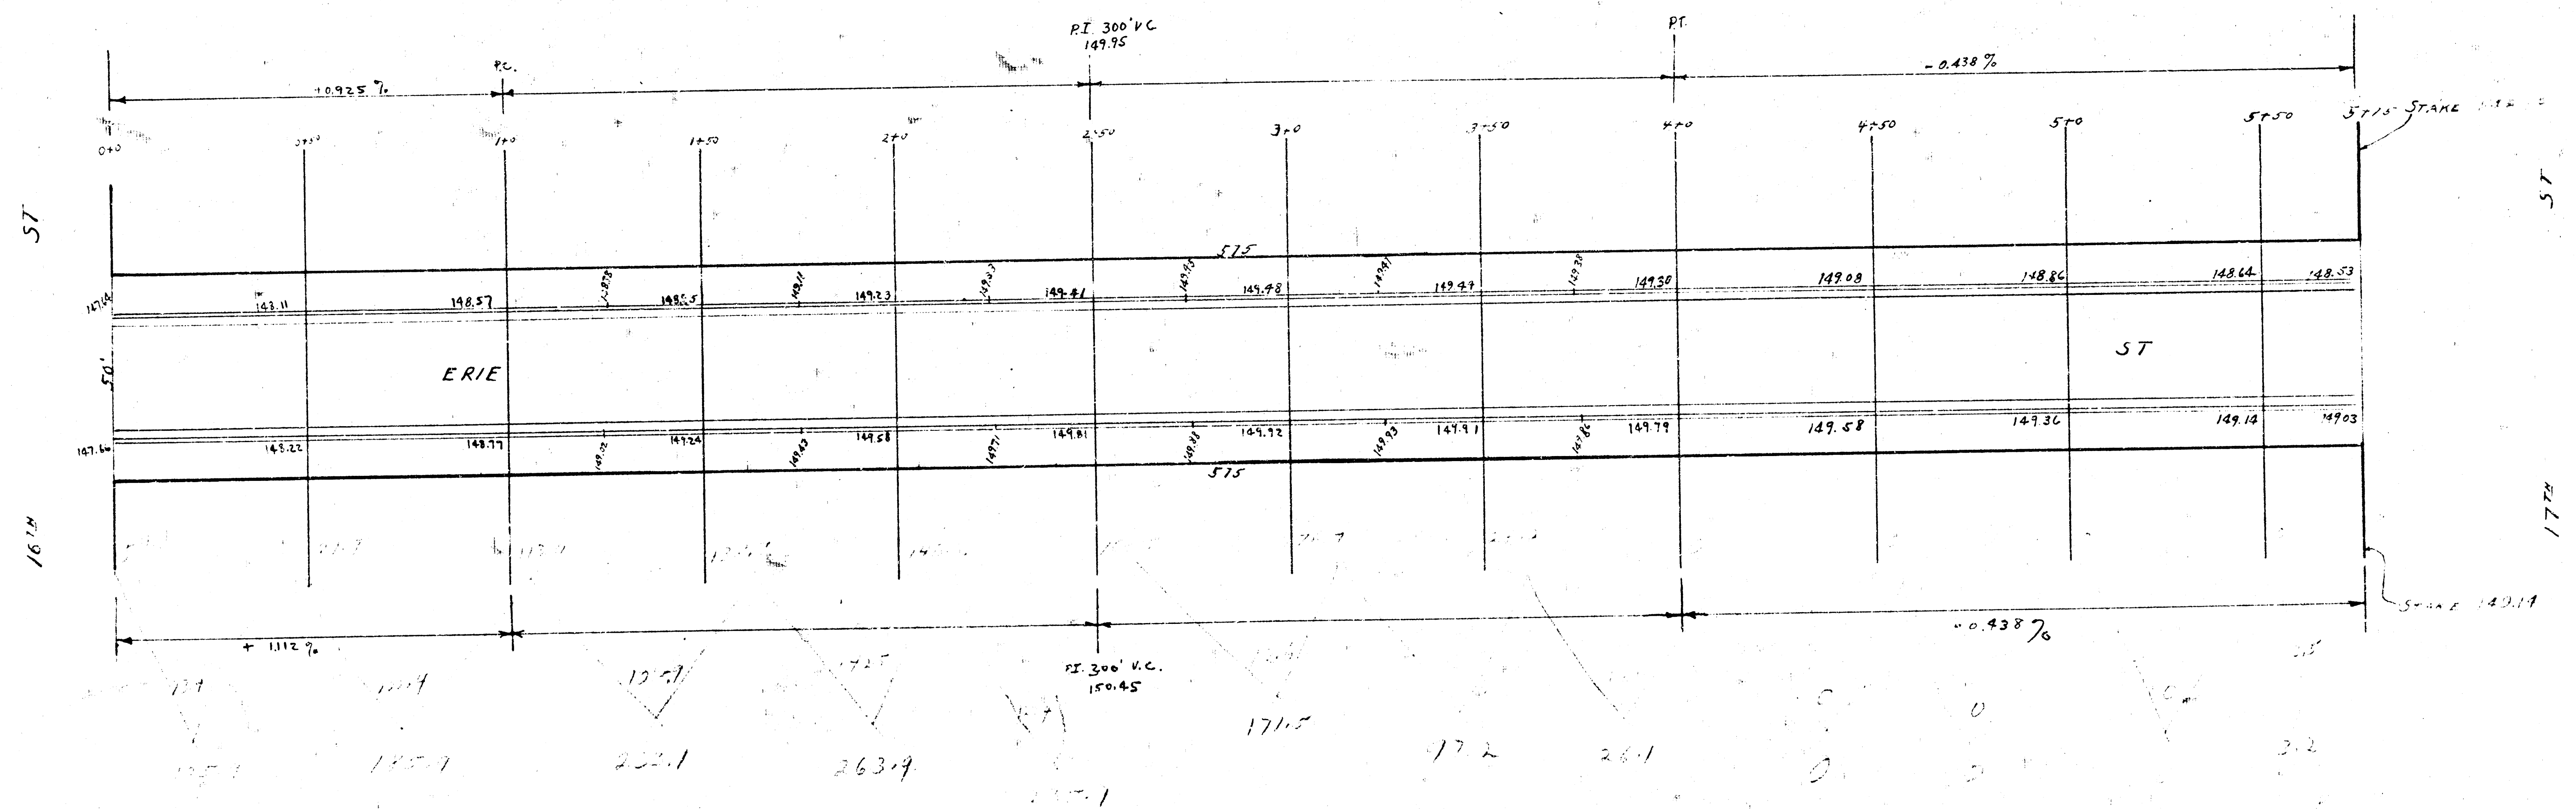

280 2850 (0.7)
460