


PAVING PLAN 1943
 ERIE ST. - S.L. 21ST ST. to N.L. SHADYBROOK
 30' CONC. INT. CB.

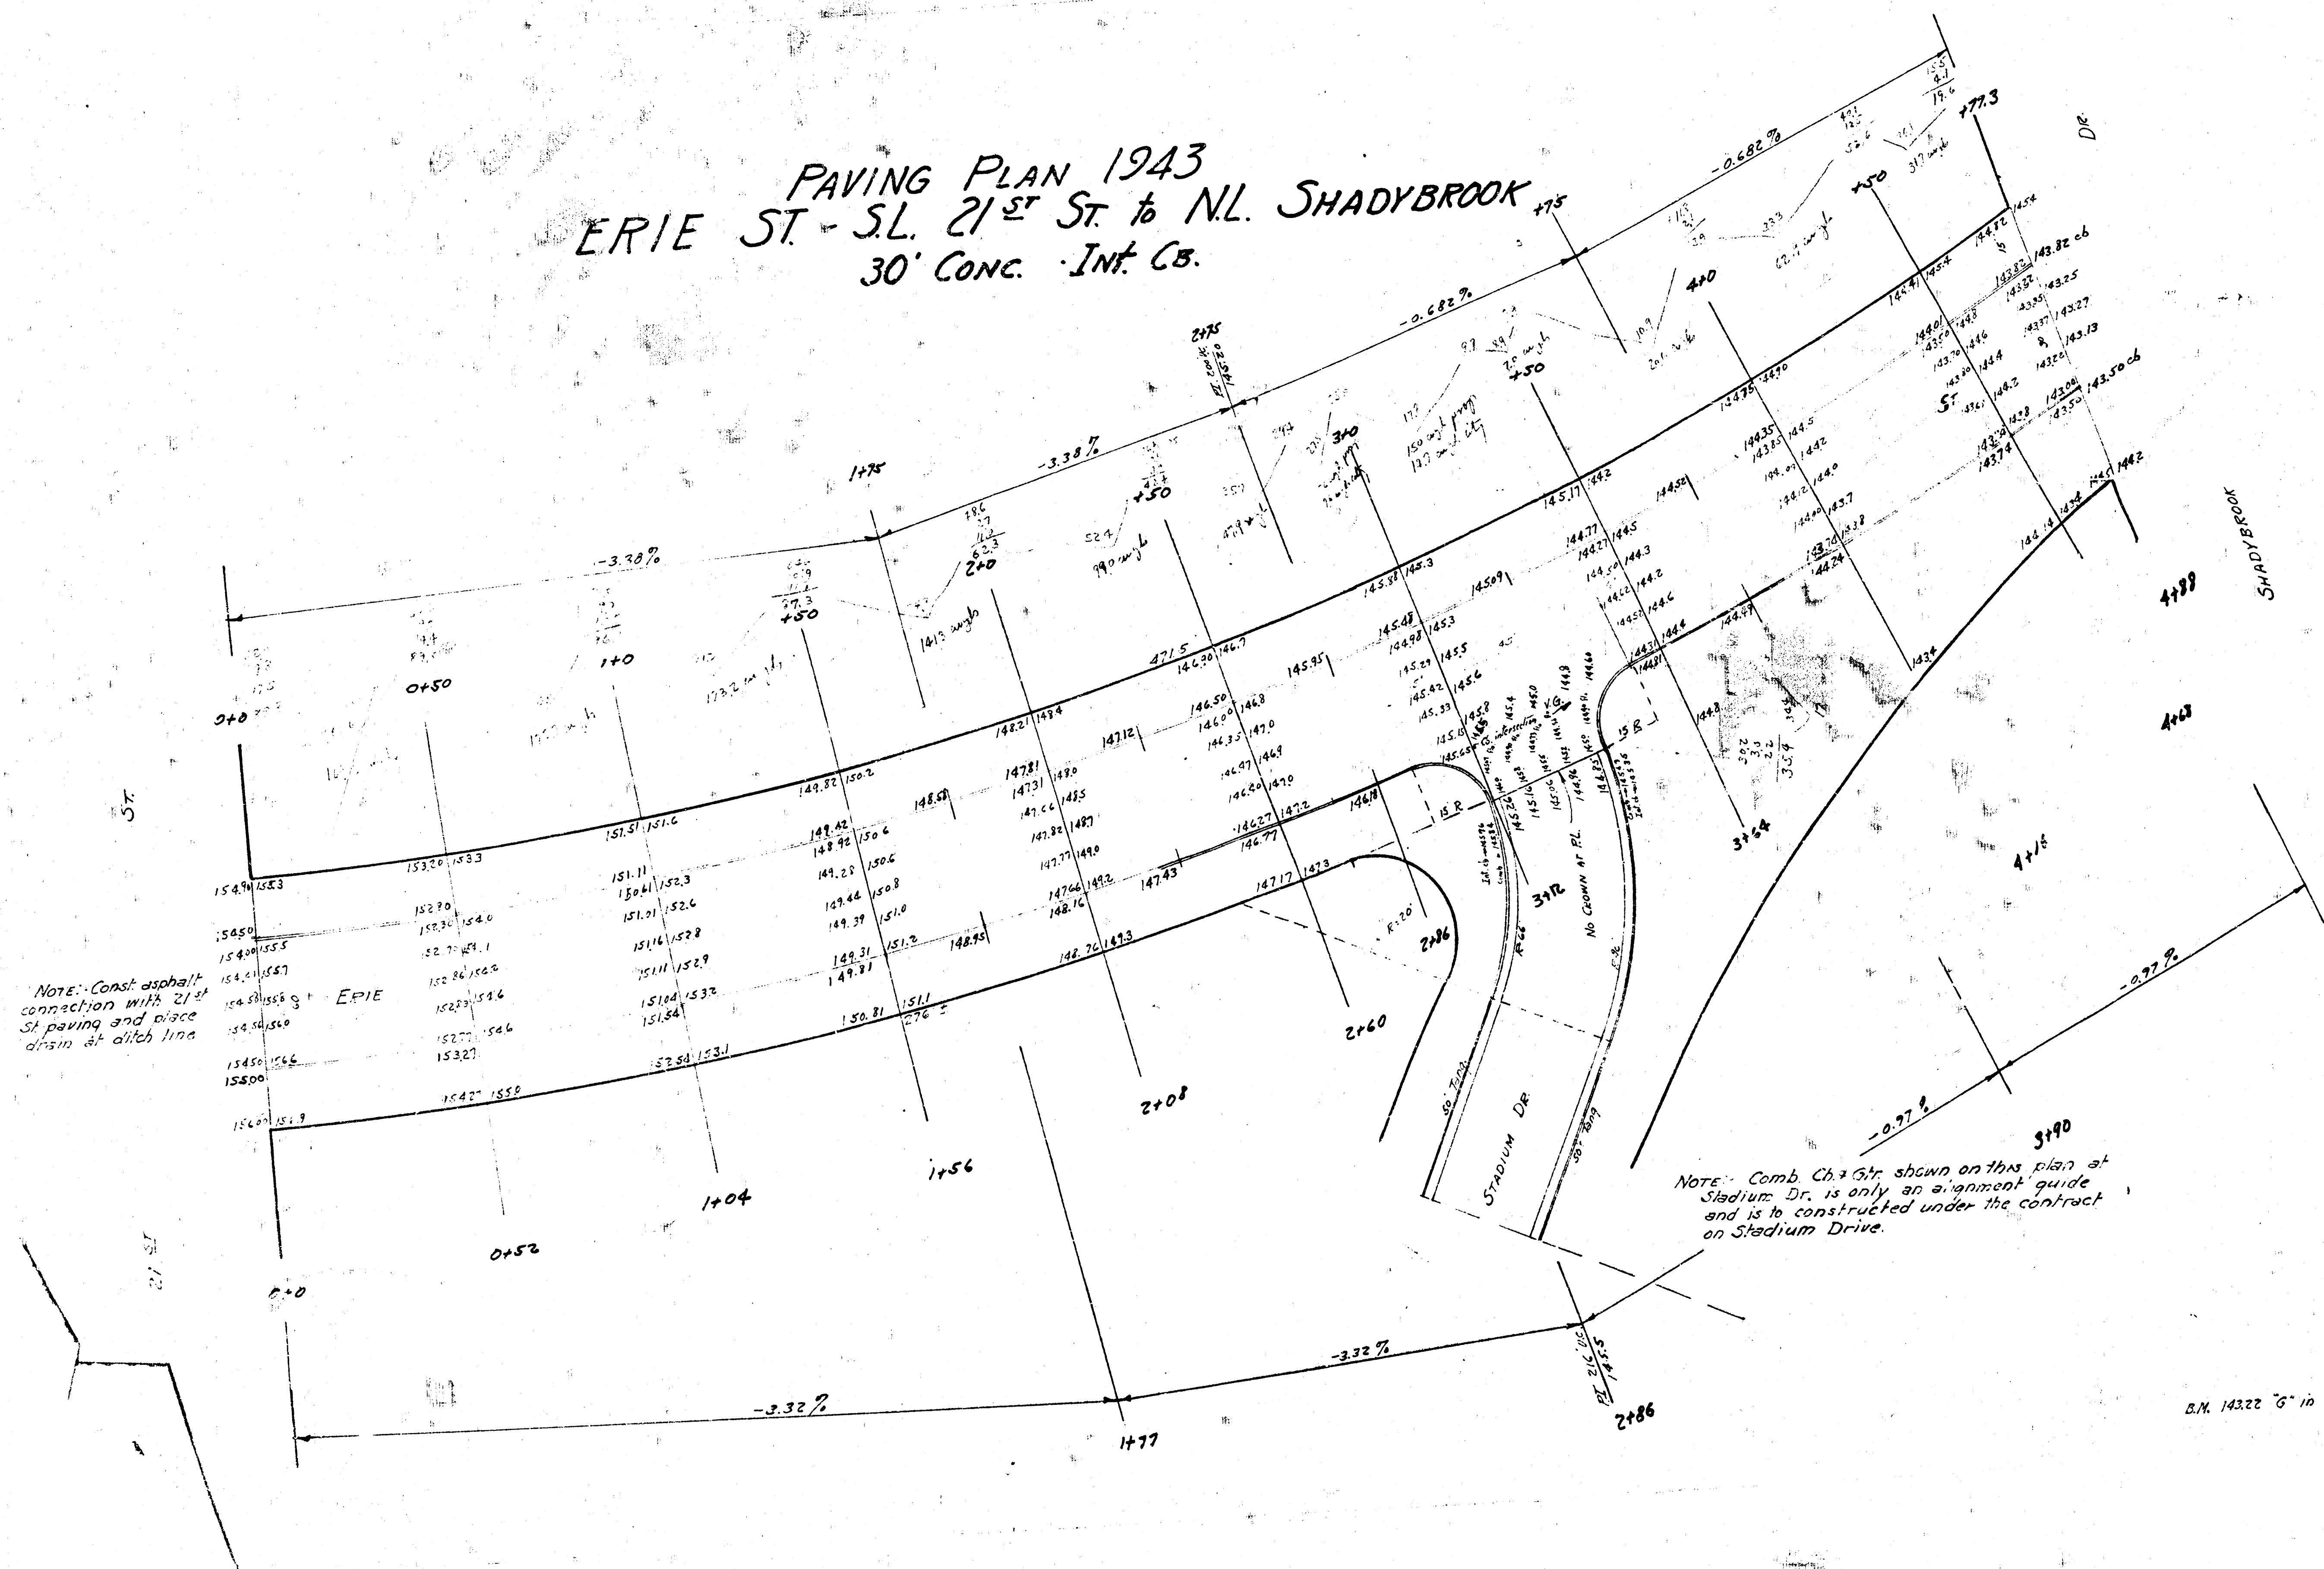

Prop. Road width
 11.40 ft. wide

S.M. 14322 "G" in Globe on ch. N.L. Stadium Dr. & N.W. Shadybrook