



DATA: 0.125 3" CONCRETE PIPES 14" 2020 S. ERIE
 5.17 10.17 1" CONCRETE PIPES 14" 2804 E. LEVY

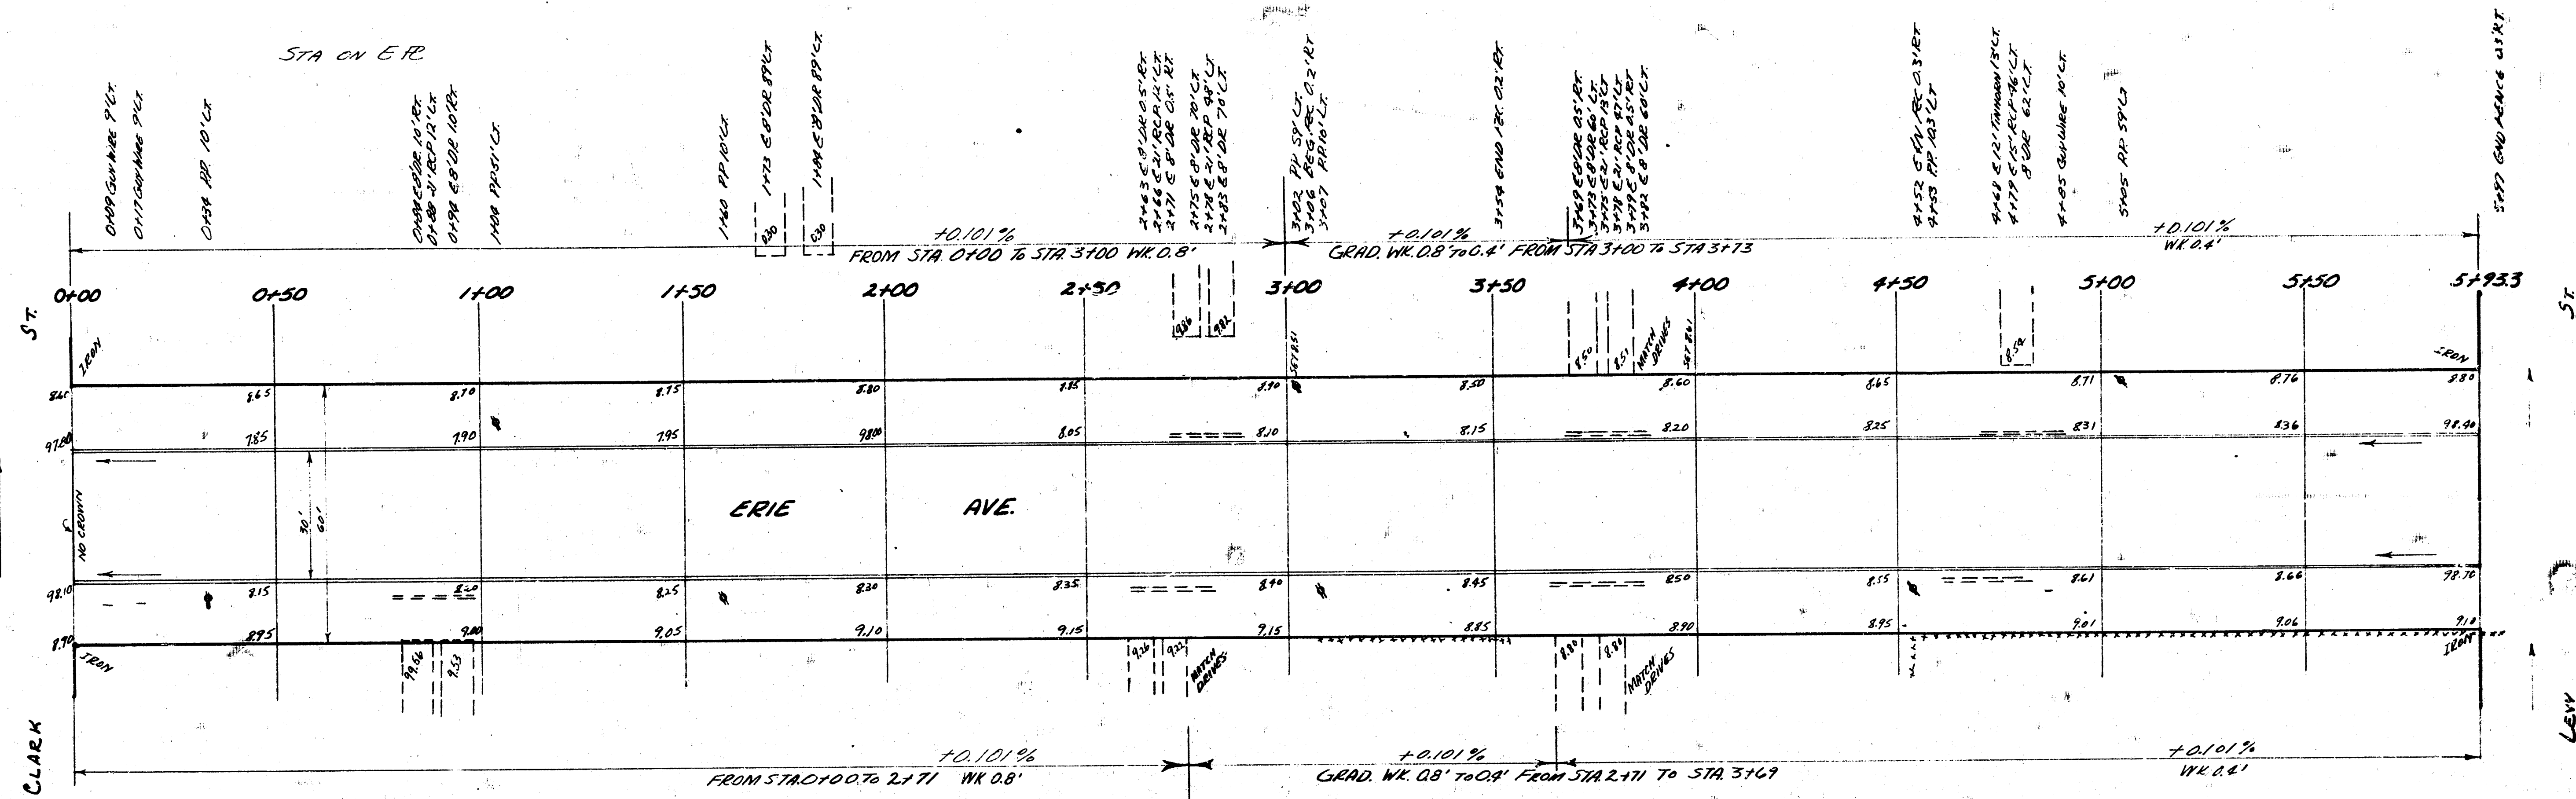

Surveyed by: B. E. Smith
 Date: Feb. 2, 1953
 Scale: 1" = 20'

NOTE TO CONTRACTOR & FIELD ENGINEER:
 ALL ENTRANCE PIPE TO BE PLACED ON
 OWNERS PROPERTY. THE STREET DEPT.
 WILL MAINTAIN THIS PIPE AWAY FROM THE
 REQUEST OF THE PROPERTY OWNER.

1" = 20'

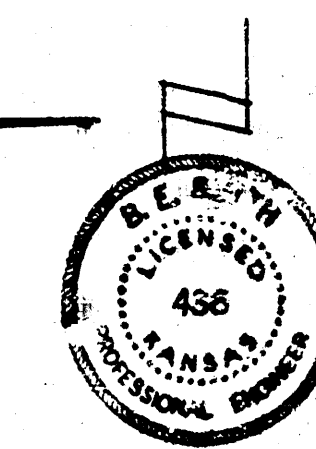

ERIE AVE
 S. LEVY TO N. CLARK
 30" CONC. & CB

CITY OF WICHITA, KANSAS
 B. E. SMITH CITY ENGINEER
 Feb. 2, 1953 Proj. No. C12-259