



B.M. 155.45 "B" on S. cb 21st G' E. of WL Erie Ave. N.
 3. V. 154.51 "G" in Globe N. end E. cb Erie Ave SL 21st St.
 Baseline 220' west of E. Erie Ave.

NOTE:
 Sta. 1+94.0 begin
 Proj. No. C18-105

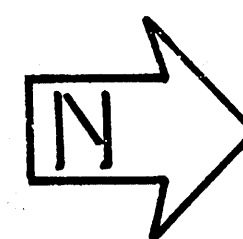


Scale: 1" = 40' HORIZ.
 1" = 4' VERT.
 Check: J.E.S.

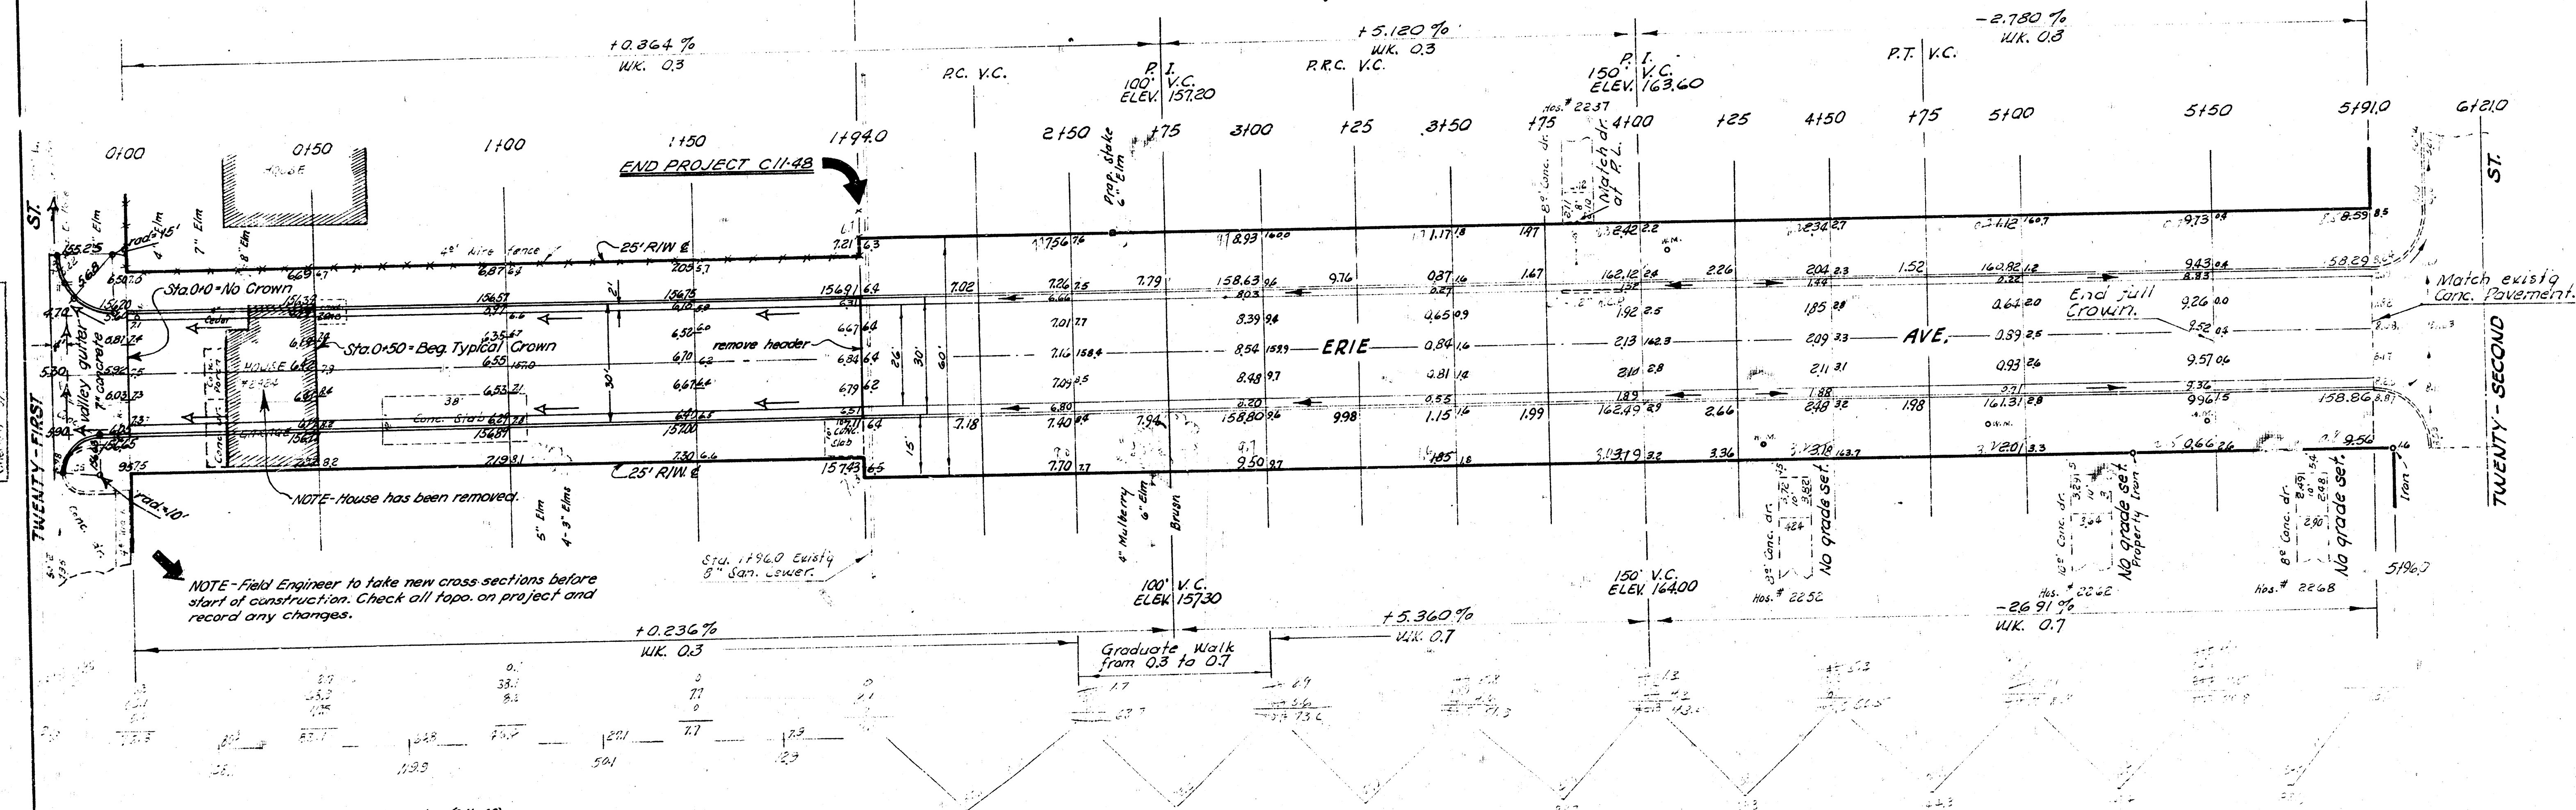

Earthwork (C11-48)
 (excavation)
 Prop. 351.0
 351.0%
 364.7 CY.

Earthwork (C18-105)
 Excavation
 PROP.
 915.8
 91.6
 1007.4 Cu. yds.

ERIE AVENUE
 NL. 21st. to 402' so of SL 22nd.
 26'-2'-30" A.C.
 CITY OF WICHITA, KANSAS
 B. E. Smith City Engineer
 Date - MAY 1962 Proj. No. C11-48

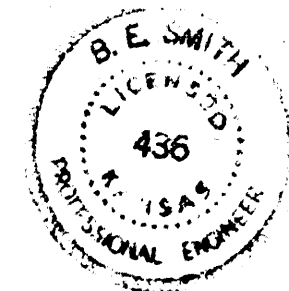

ERIE AVENUE
 SL 22ND TO 402' SOUTH OF SL 22ND.
 26 - 2 - 30 A.C.
 CITY OF WICHITA, KANSAS
 B. E. SMITH CITY ENGINEER
 SEPT. 1960, PROJ. NO. C18-105