


B.M. 100.53 "E. End Rd., SE. Cr. Estelle & Harry



P.O.P.
 35.2
 30.7
 29.8
 19.8
 17.0
 15.7
 19.1
 19.9
 19.1
 29.8
 34.8
 31.1
 290.5
 + 16.75
 319.6 cu. yds.

City
 5.9
 1.1576
 6.5 cu. yds.

Remove & replace part of cb. necessary to insure drainage from Estelle into V.G.

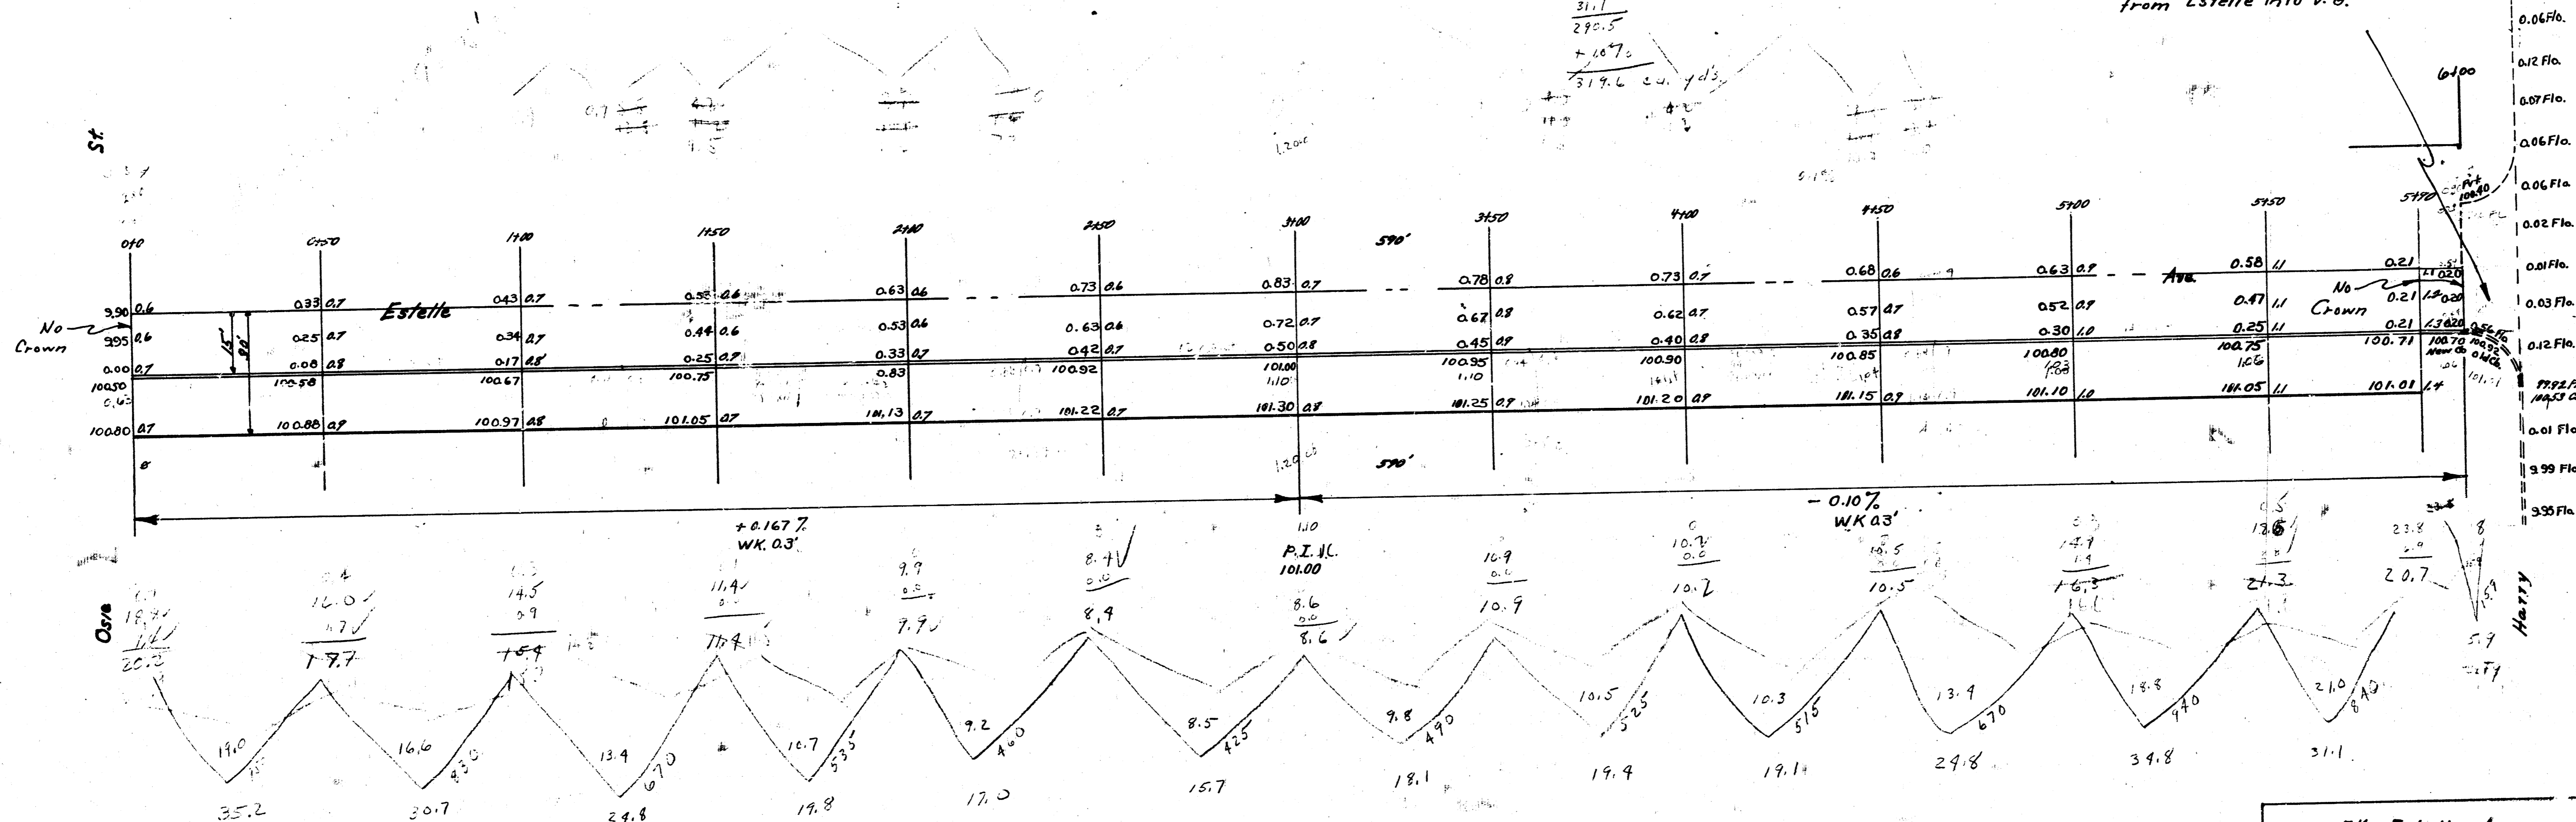

E 1/2 Estelle Ave
 N.L. Ave — S.L. Harry
 15" Conc. Ck.
 City of Wichita, Kansas
 L.K. White City Engineer
 March 1929