


BM 9906 'M' in Mueller Fire Plug NW cor. Stafford & Grove
 BM 10013 SW cor. conc. porch H^o 2226 S. Estelle.

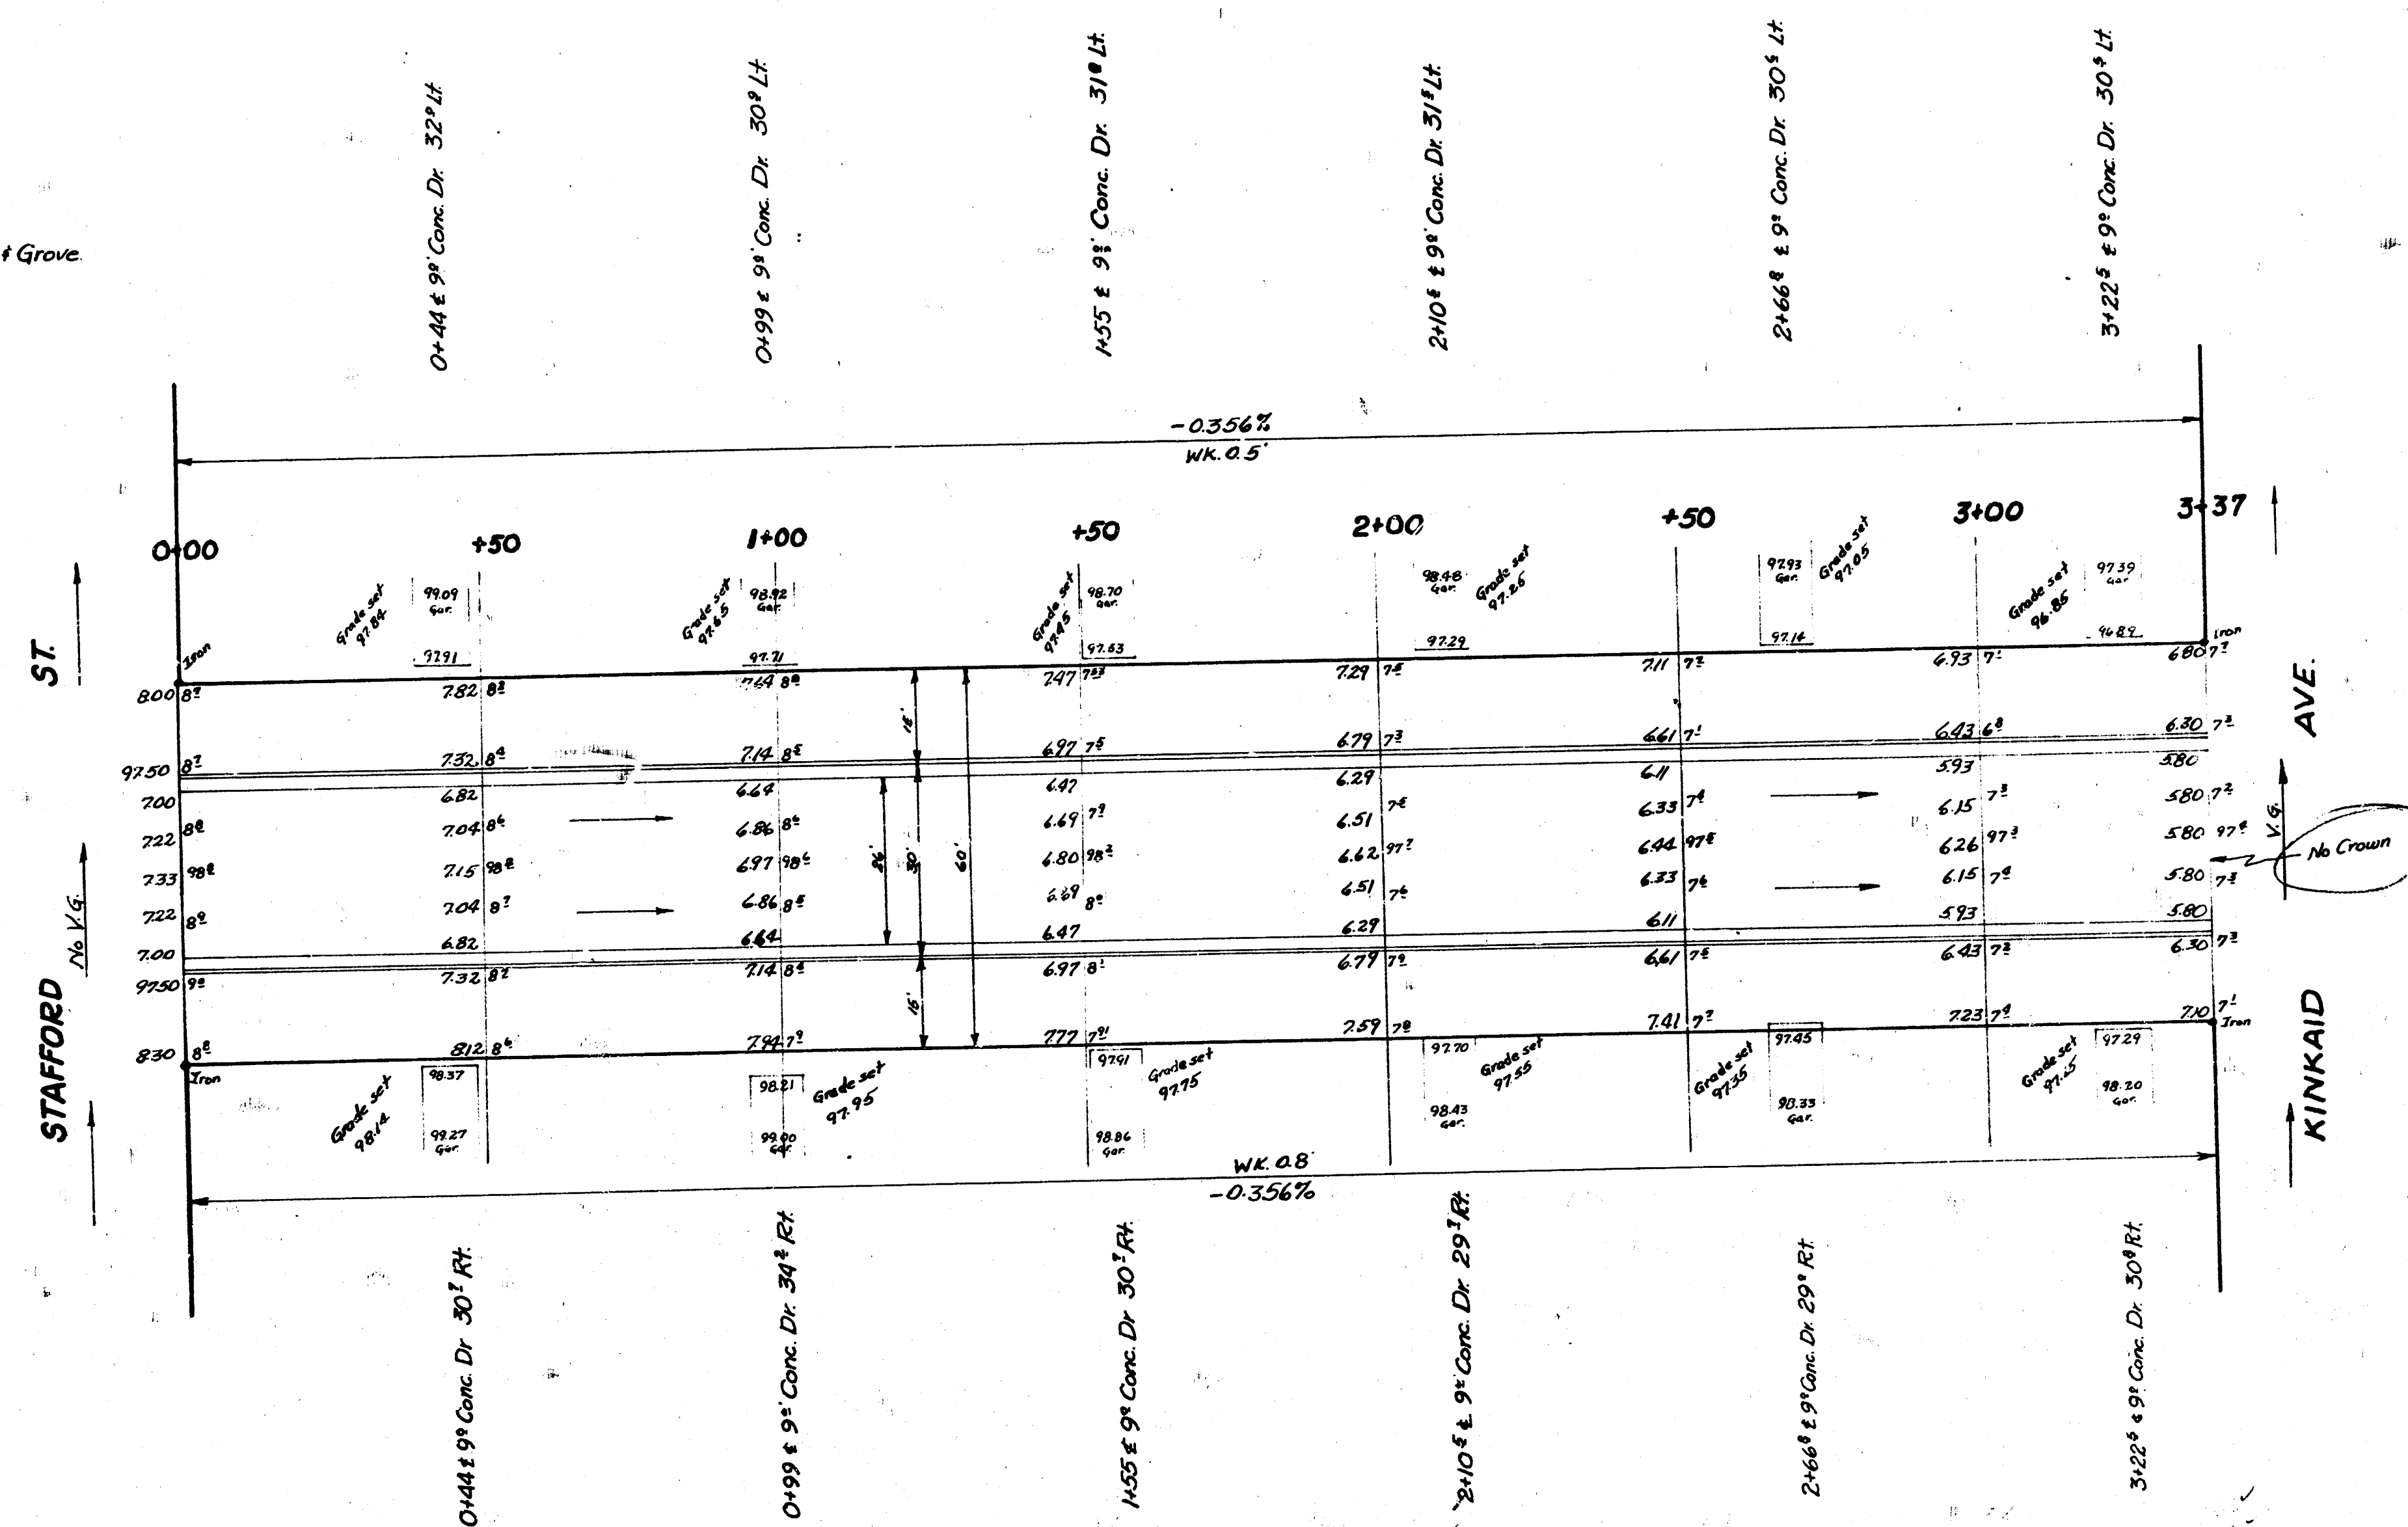

ESTELLE AVE
 NL Stafford St. to SL Kinkaid Ave.
 26'-2'-30" AC.
CITY OF WICHITA, KANSAS
 B.E. Smith
 Jan. 1953
 City Engineer
 Proj. No. C-12-248

