


B.M. 126.02 "G" IN GLOBE, W.C.B. ESTELLE 65.1.17

Prop
1449 200.6
144.3
274.3
258.5
229.1
160.4
57.6
5.0
9.6
23.0
41.0
1308.3 1572.0
+0.4%
1664 Lumpy

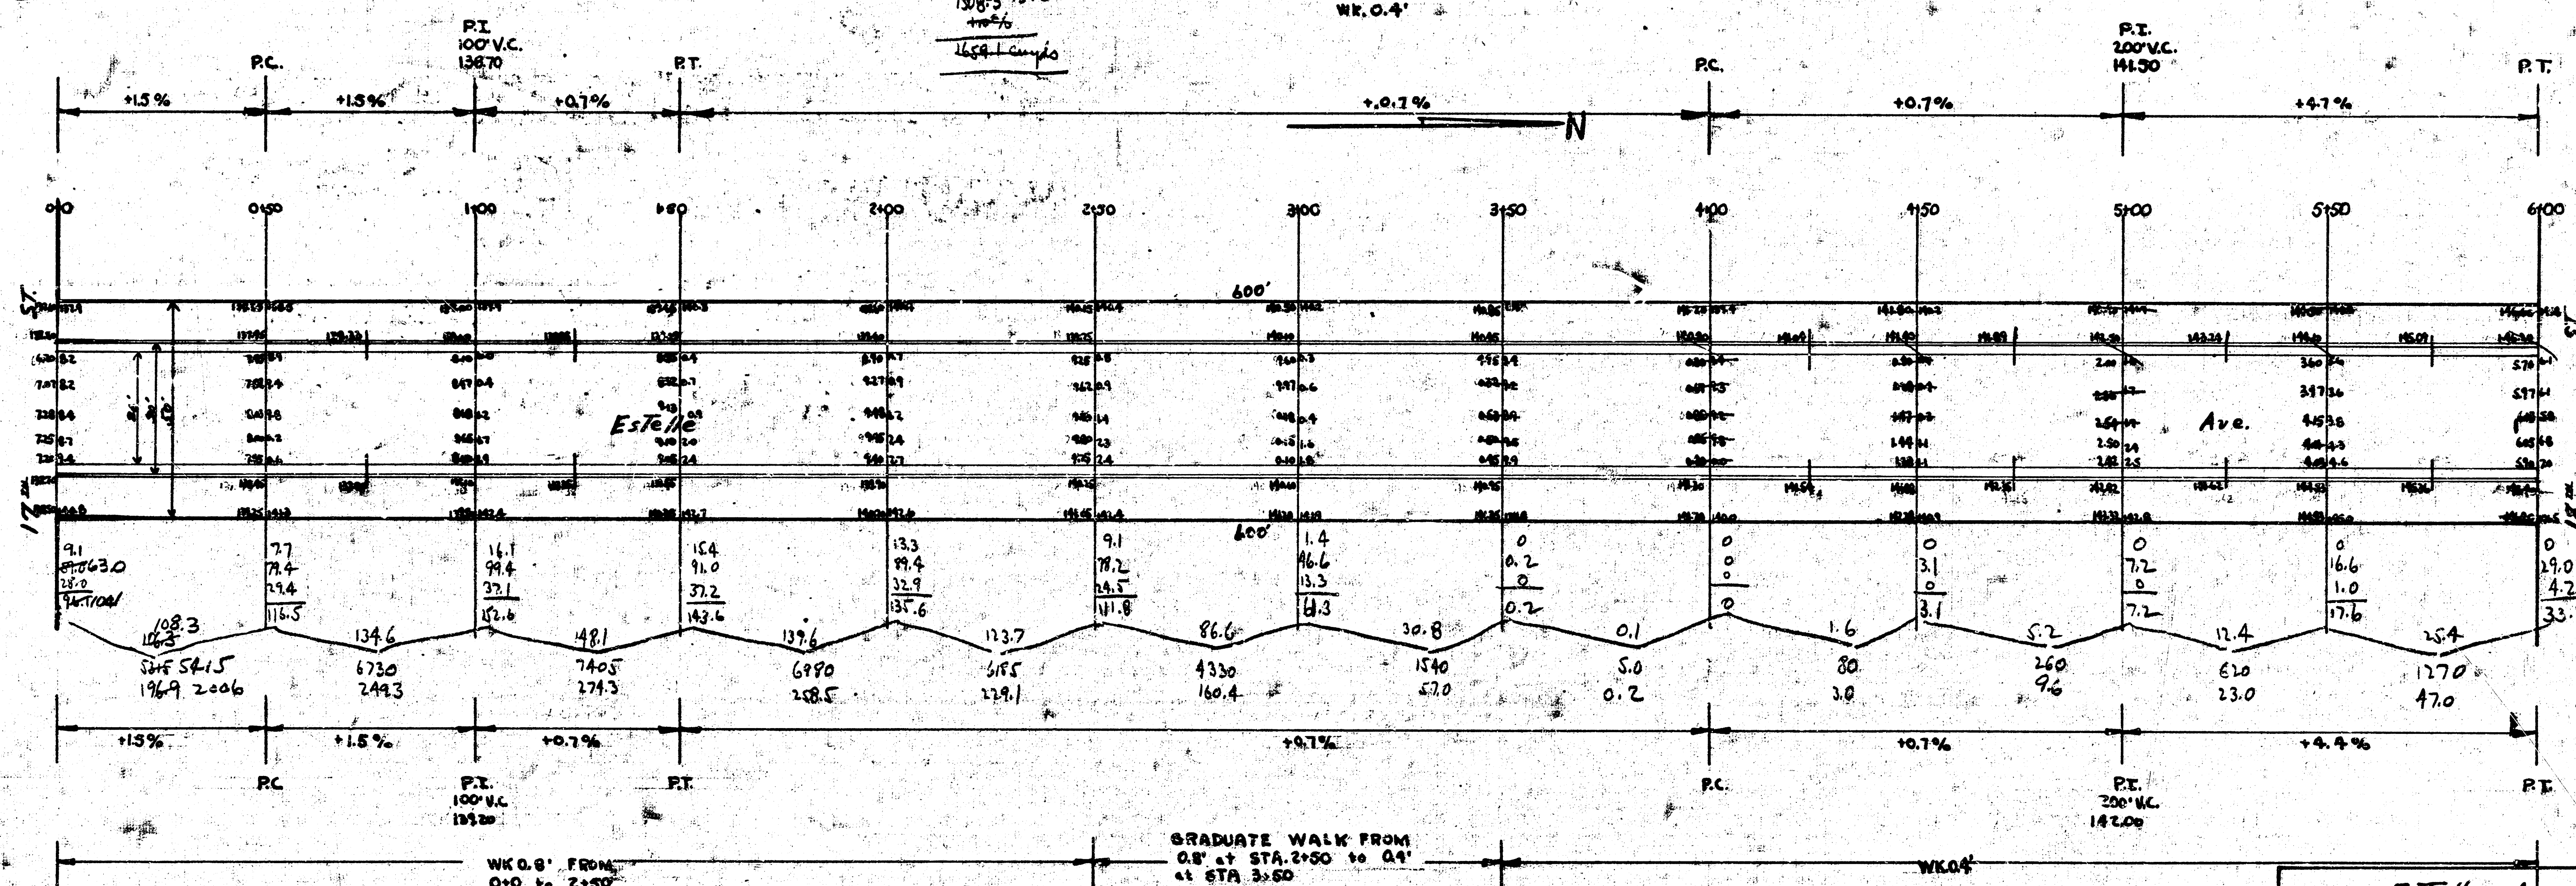

GRADUATE WALK FROM 0.8' at STA. 2+50 to 0.4' at STA. 3+50

Estelle Ave.
N.L. 17th SL 18th
26-2-30 A.C.
City of Wichita, Kansas
L.K. WHITE City Engineer
November 1947 Project 67-146

4 IS 1 10