


NOTE: Stationing is on S.P.L.

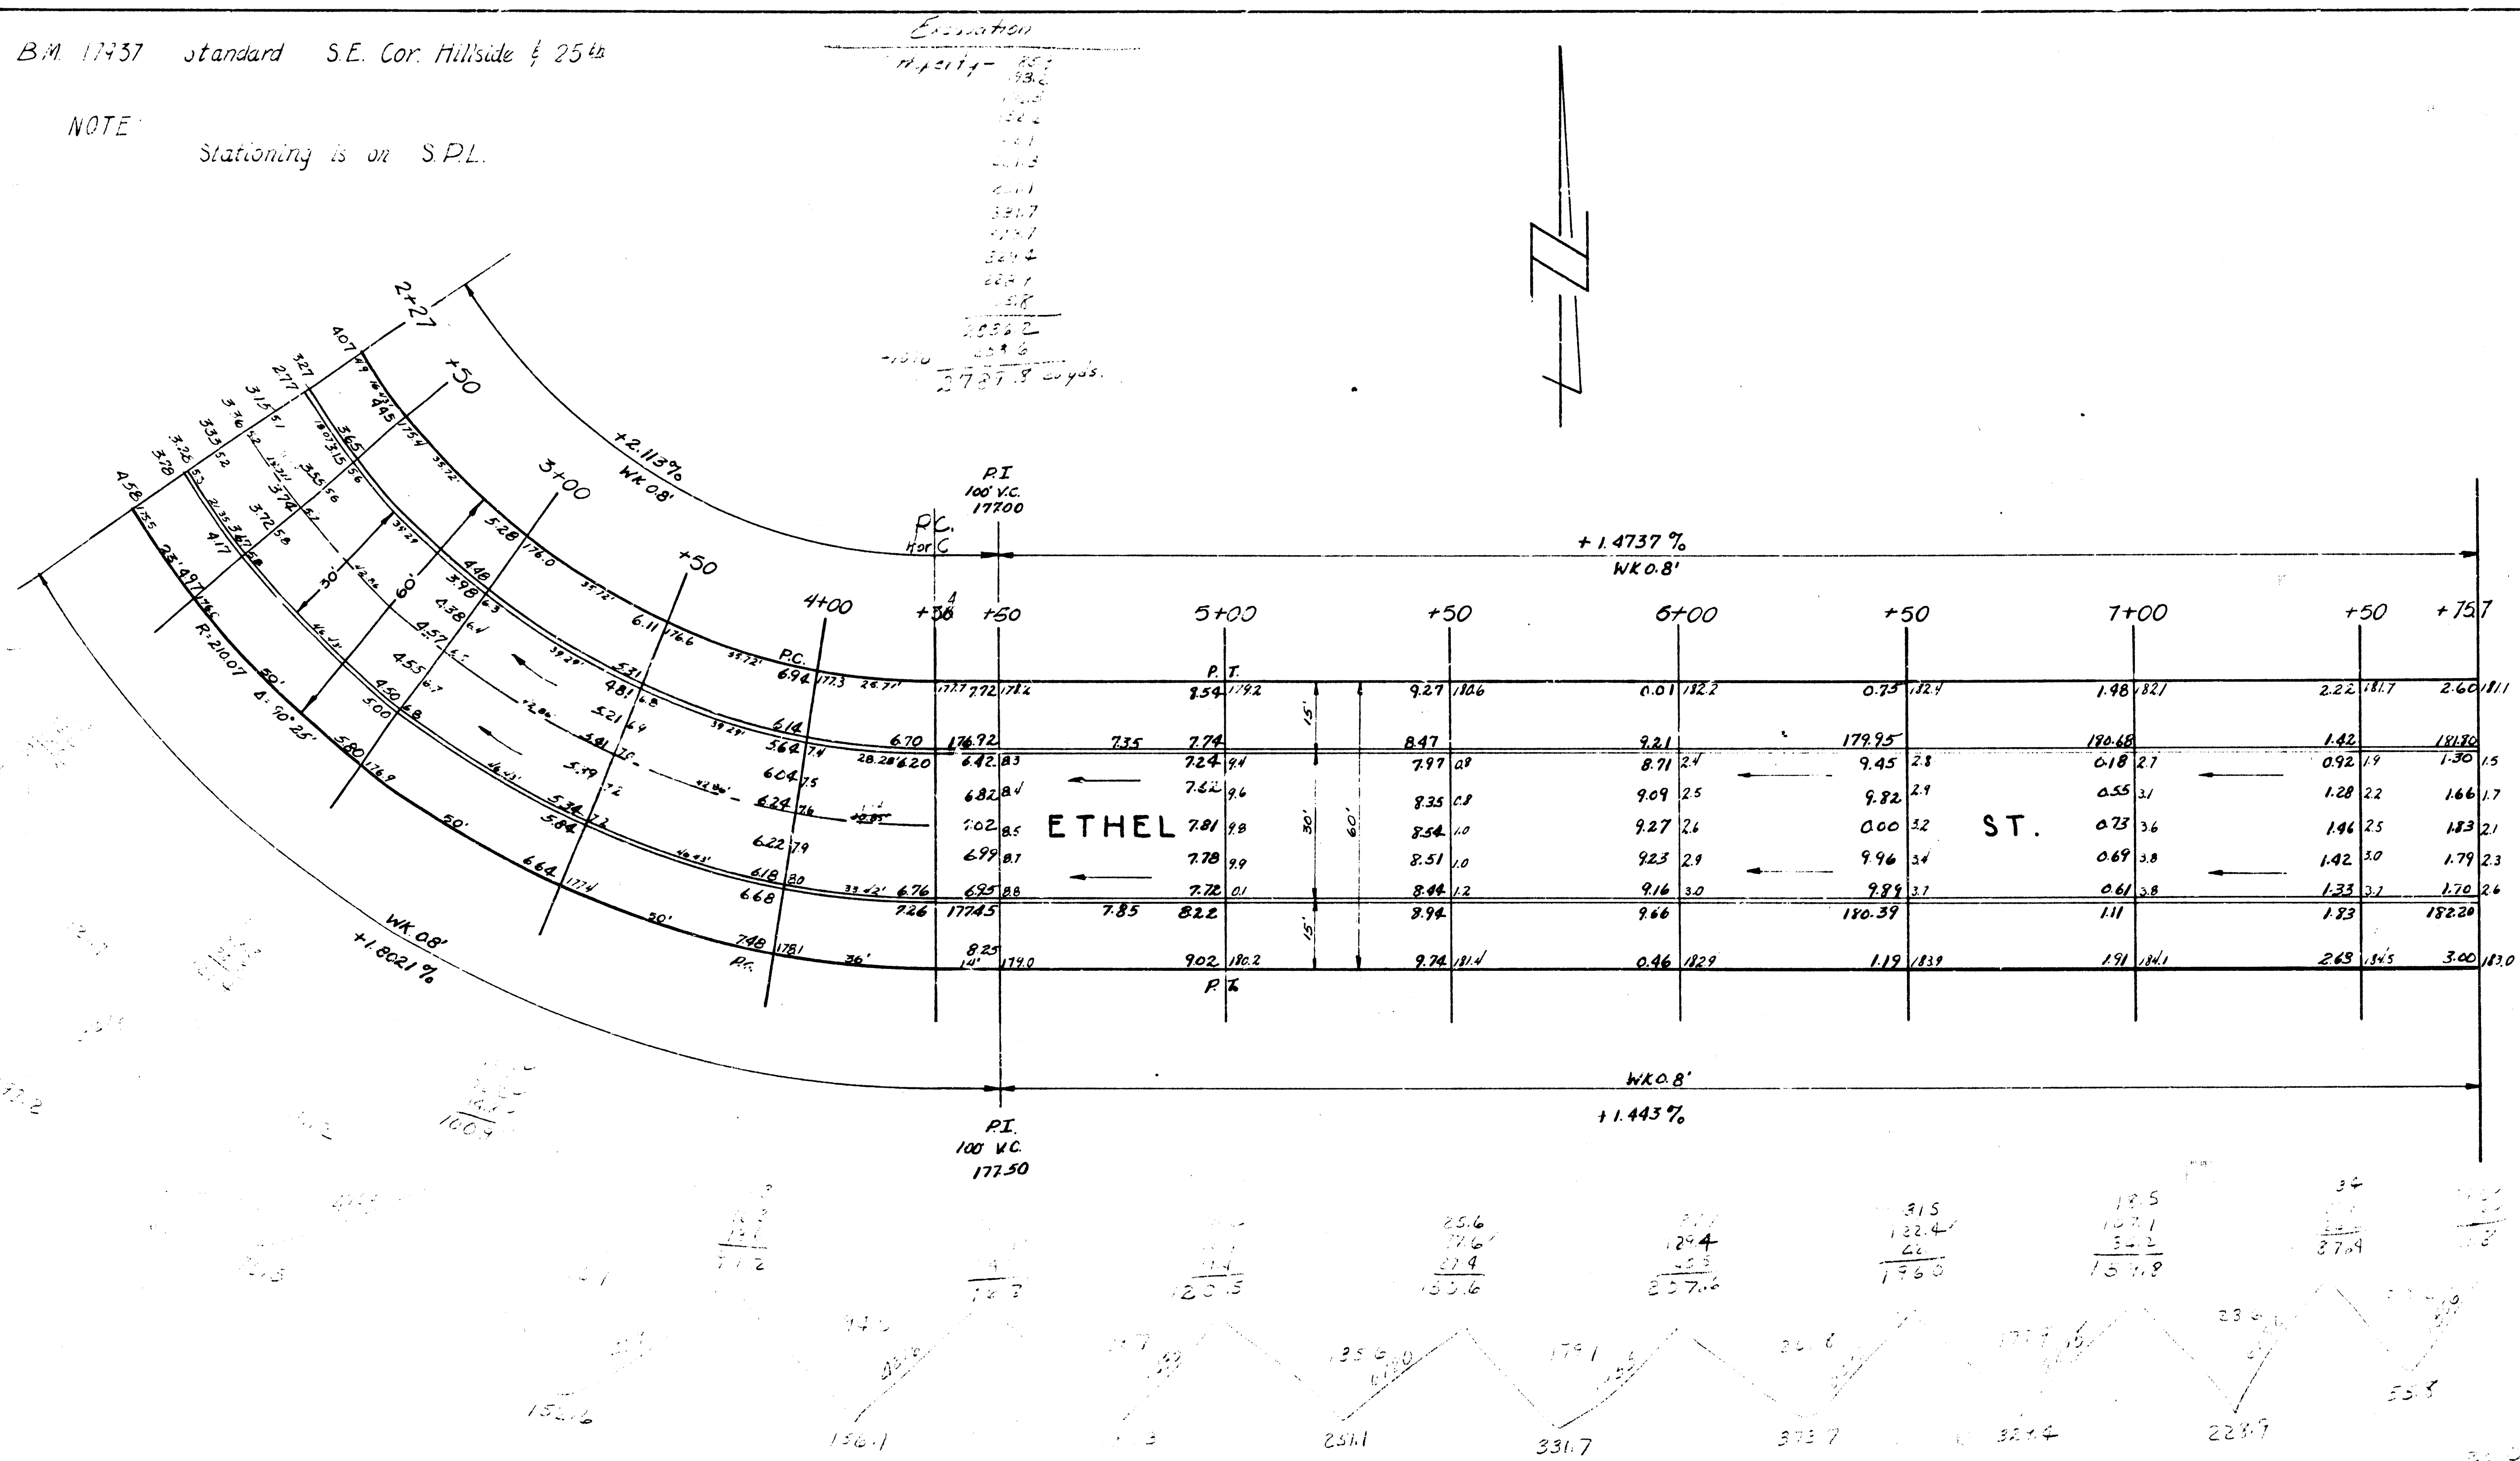

AVE.

HILLSIDE

ETHEL ST.
S.L. Lot 8, Block K, Audrey Matlock
Hts. to W.L. Hillside Ave.
30' Conc. & Cb.
CITY OF WICHITA, KANSAS.

L.K. WHITE	CITY ENGINEER
SEPT. 1951	PROJNO C11-68