


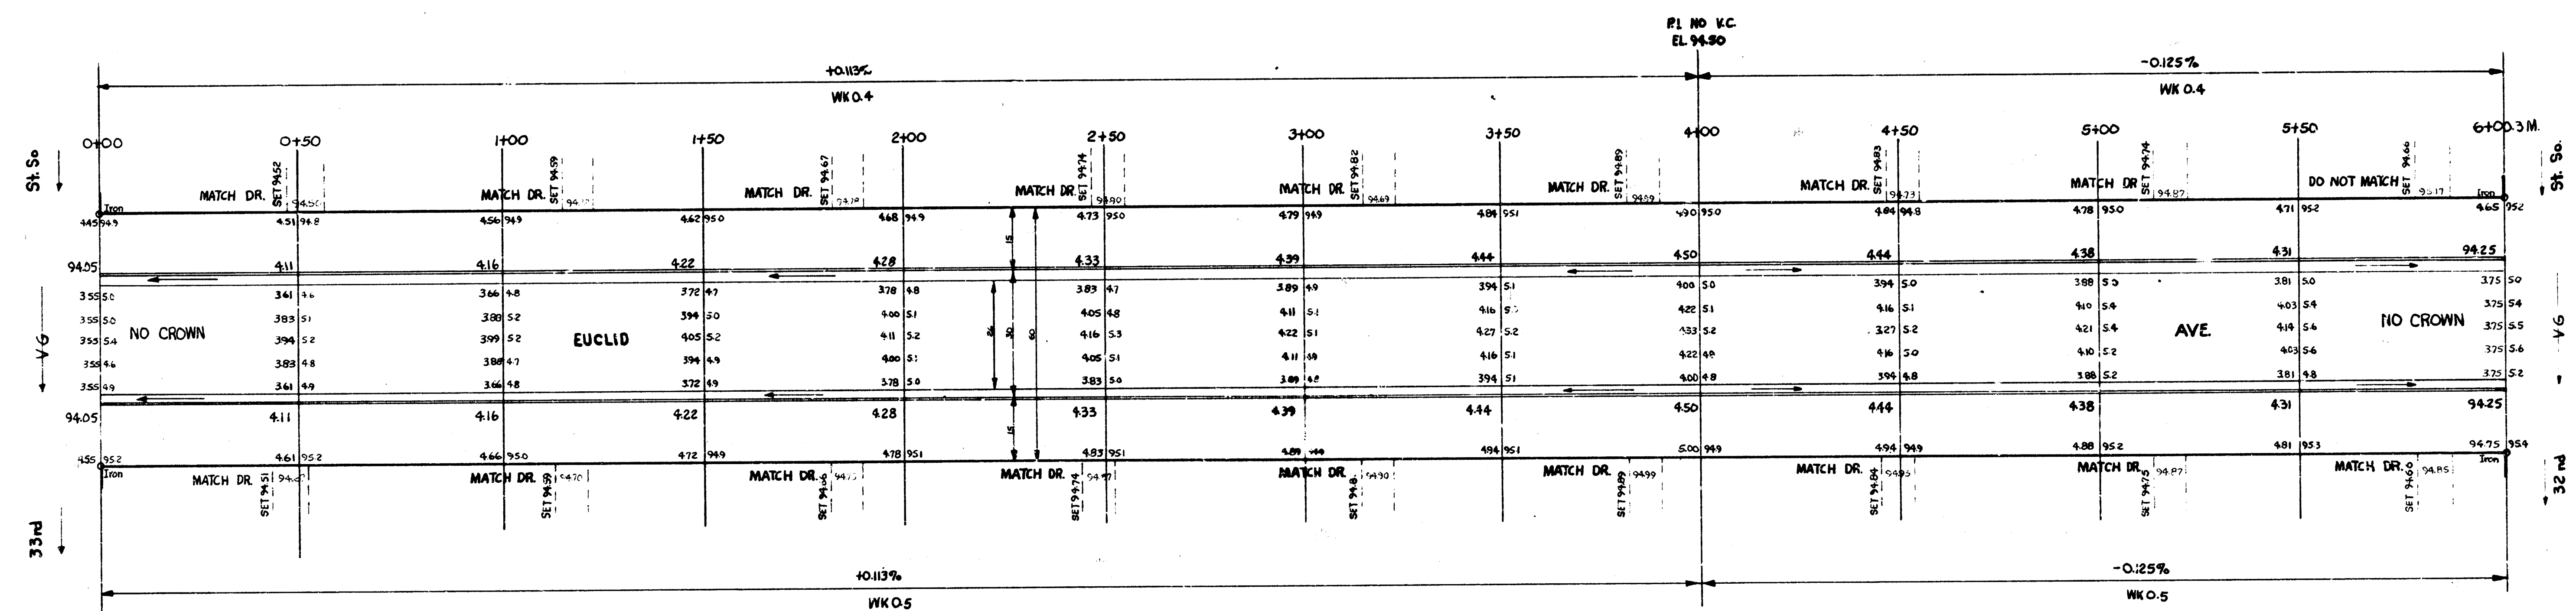


Sta On 6
 B.M. 95.647 Standard N.E. Cor. Glenn & 31st St So.

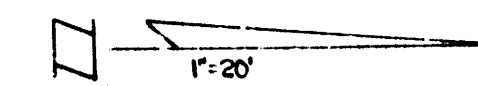

EUCLID AVE.
 NL 33rd St So. To S.L. 31st St So.
 26-2-30 A.C.
 CITY OF WICHITA, KANSAS
 B.E. SMITH CITY ENGINEER
 AUG. 1955 PROJ. NO. C15-145

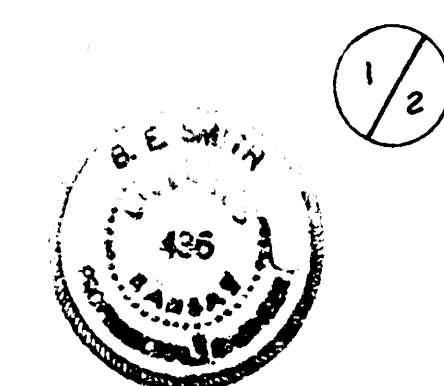

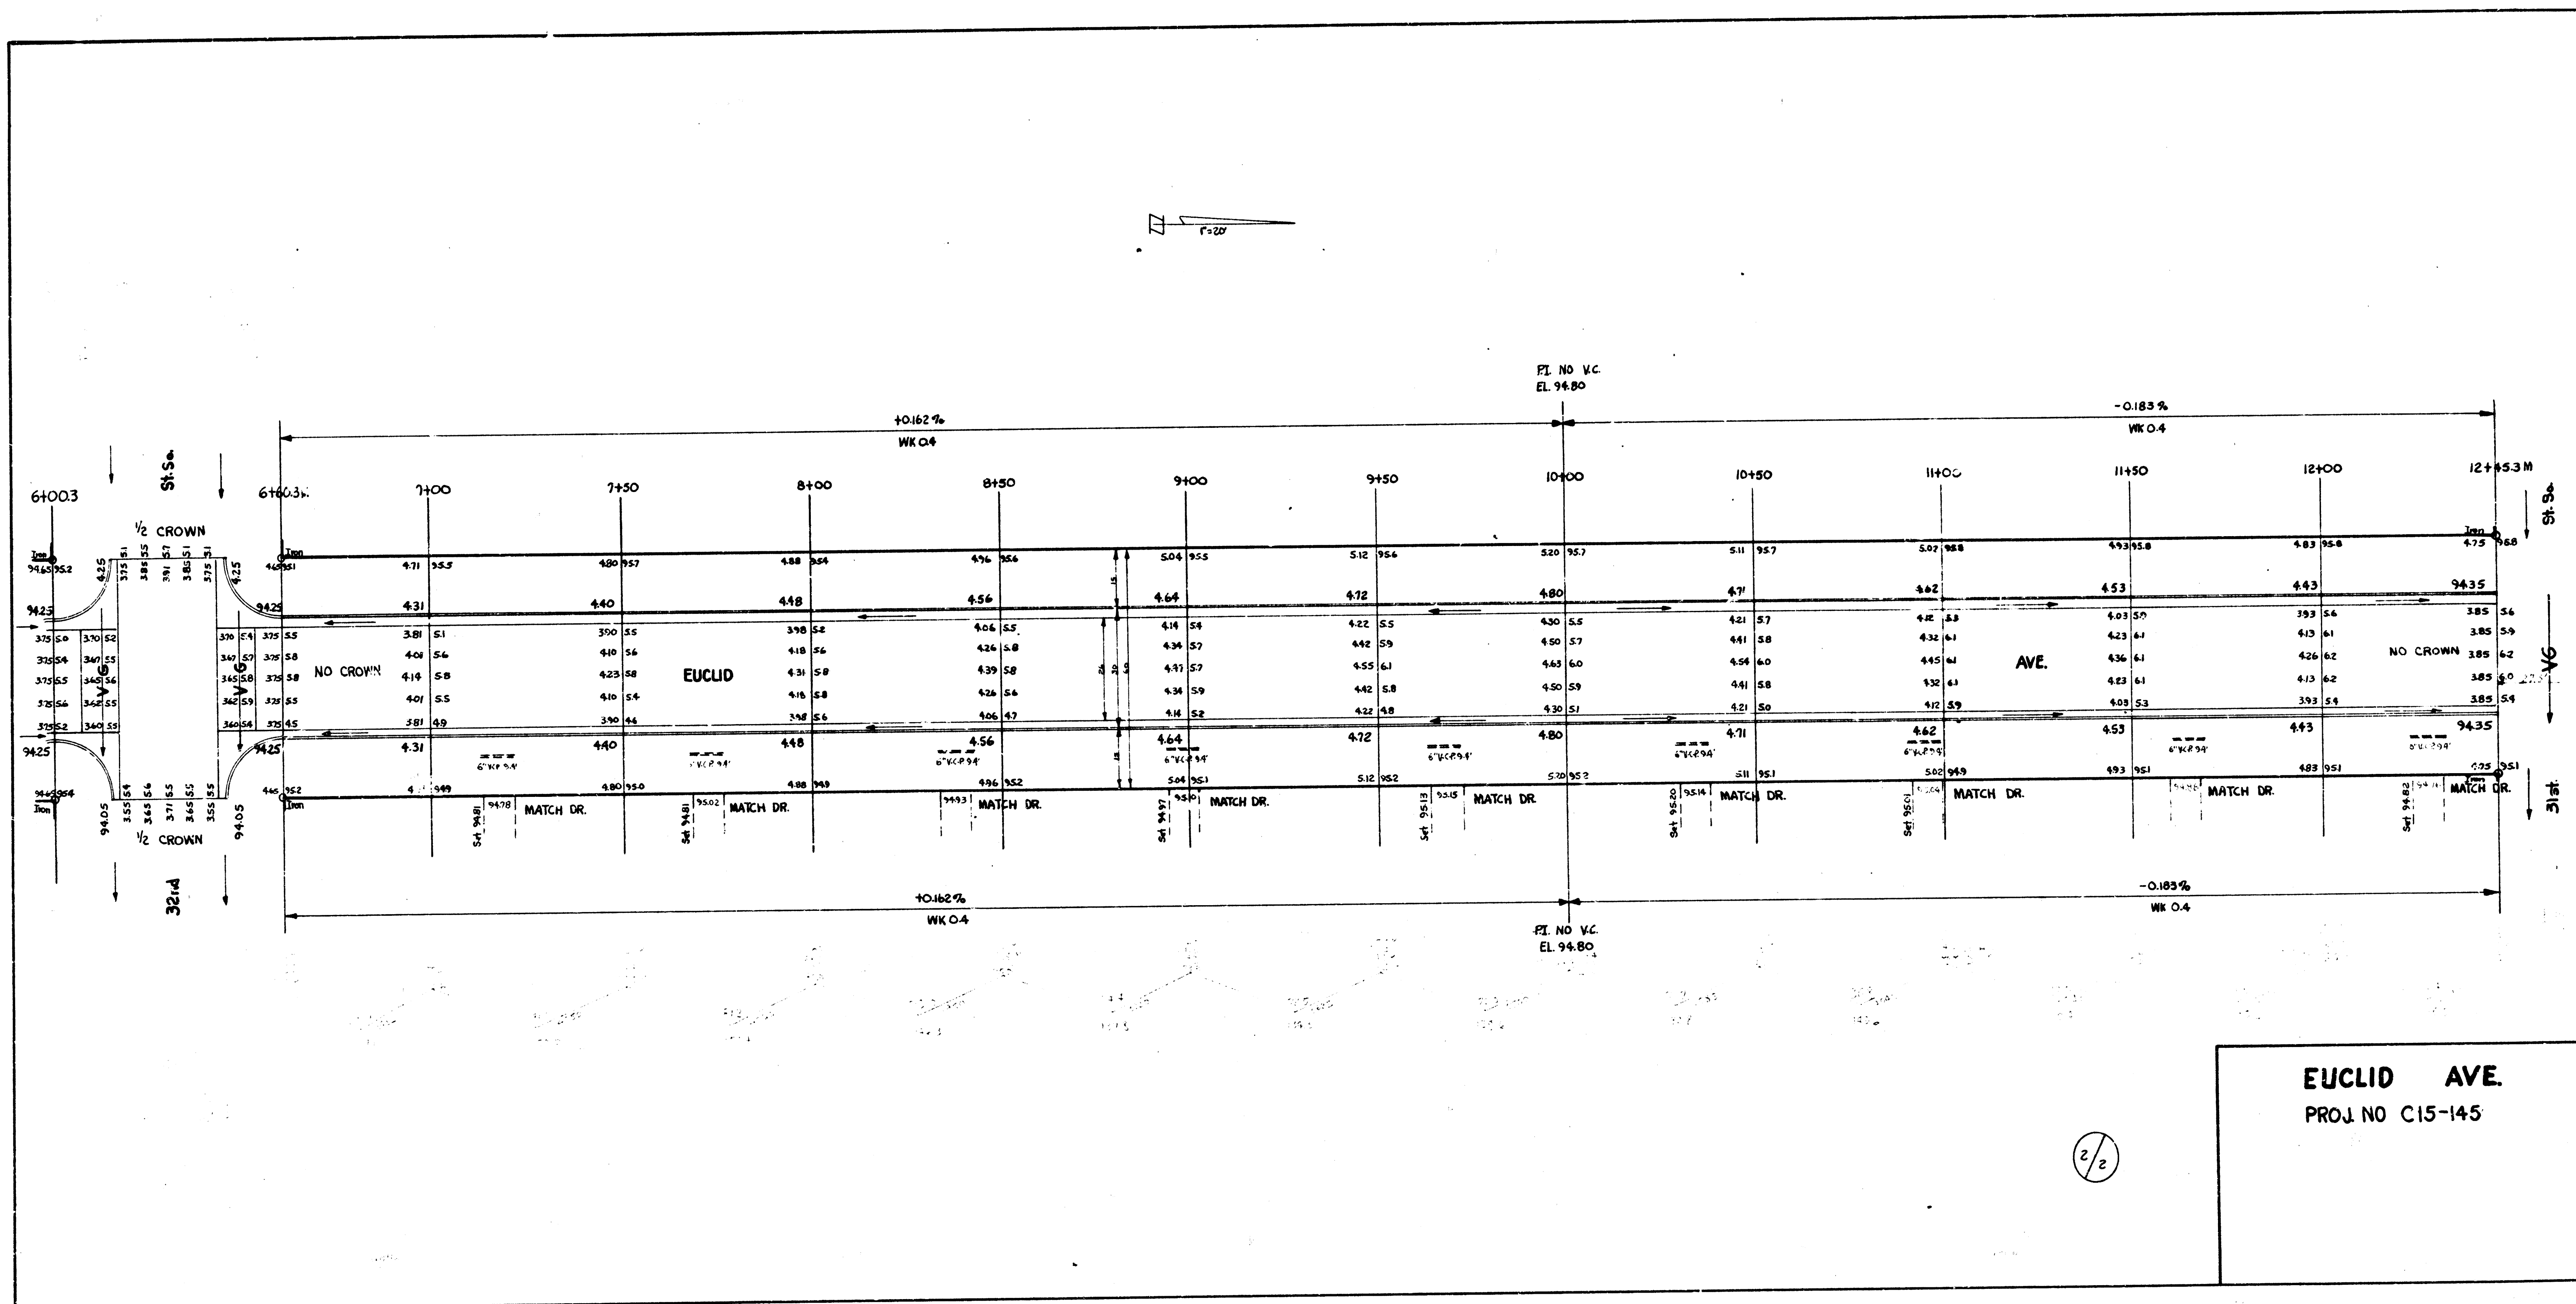

EUCUID AVE.
PROJ. NO. C15-145