


Stationing on $\mathcal{E}$.

2805 4781 0000 0000

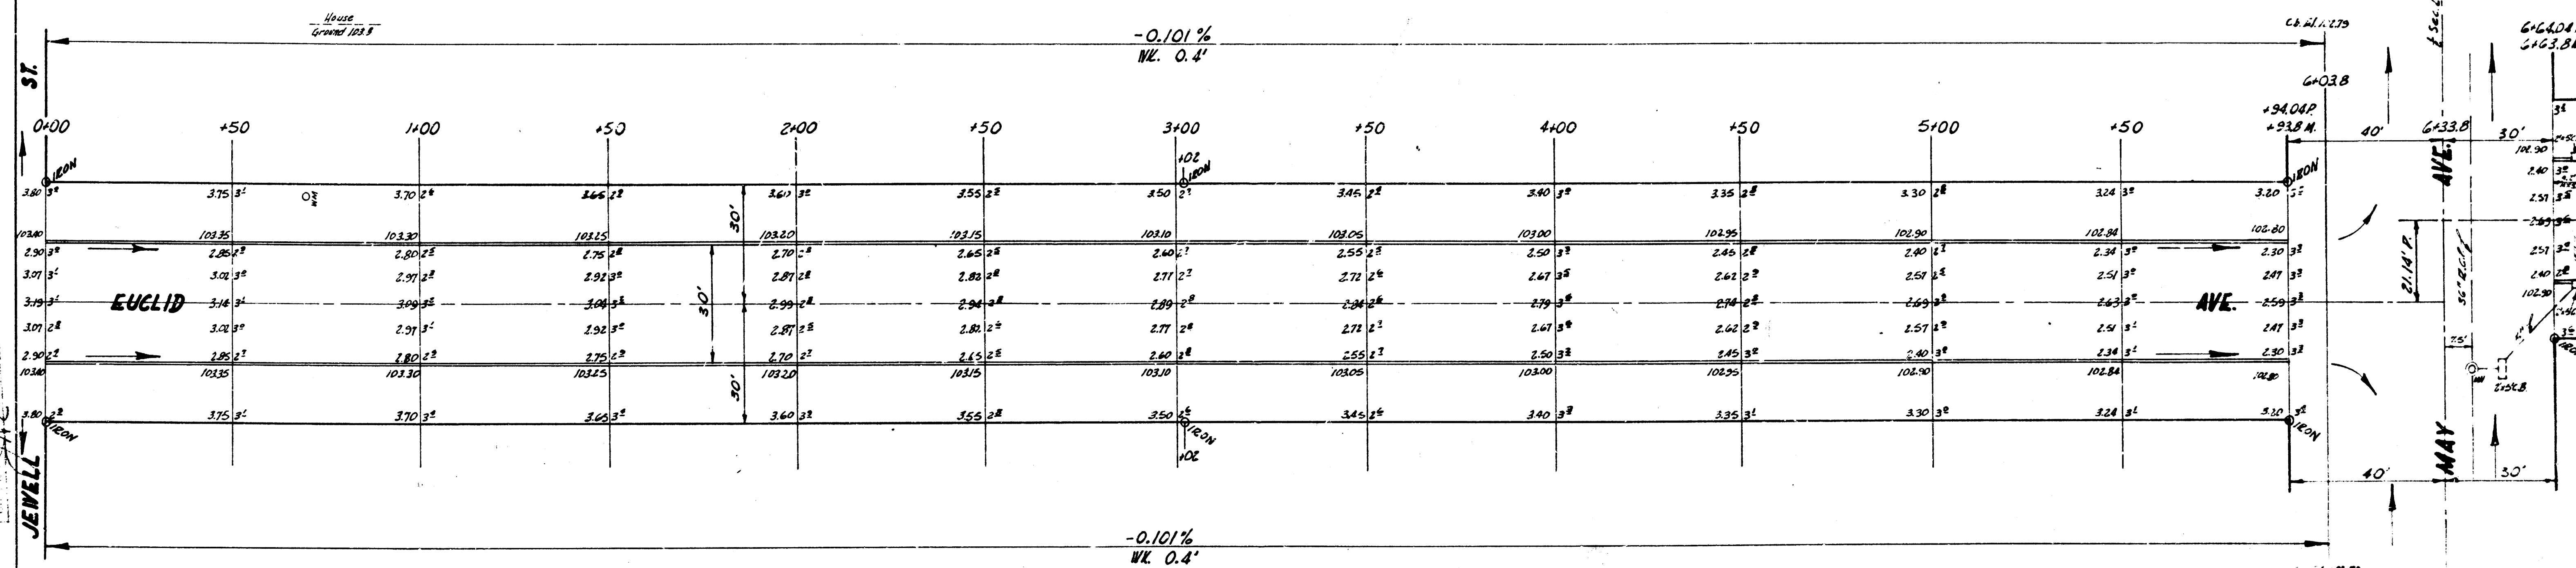

EUCLID AVE.
 N.L. JEWELL - N.L. DORA
 30' CONC. & CB
 CITY OF WICHITA, KANS.
 B.E. SMITH CITY ENGINEER
 AUGUST, 1954 PROJ. NO. C14-2

