





B.M. 95.647 Sta. 21+00 NE. Cor. Iron Glenn & 31st St. So.
 B.M. 98.744 Sta. 6+00 S. of S.W. Cor. Glenn & 31st St. So.

Sta. on E.P.

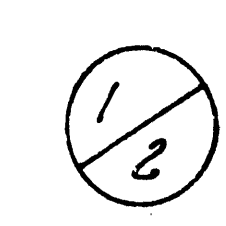

EUCLID AVE.
 N.L. 30TH ST. SO. - S.L. 29TH ST. SO.
 26'-2'-30" A.C.
 CITY OF WICHITA, KANS.
 B.E. SMITH CITY ENGINEER
 AUG. 1955 PROJ. NO. C14-278

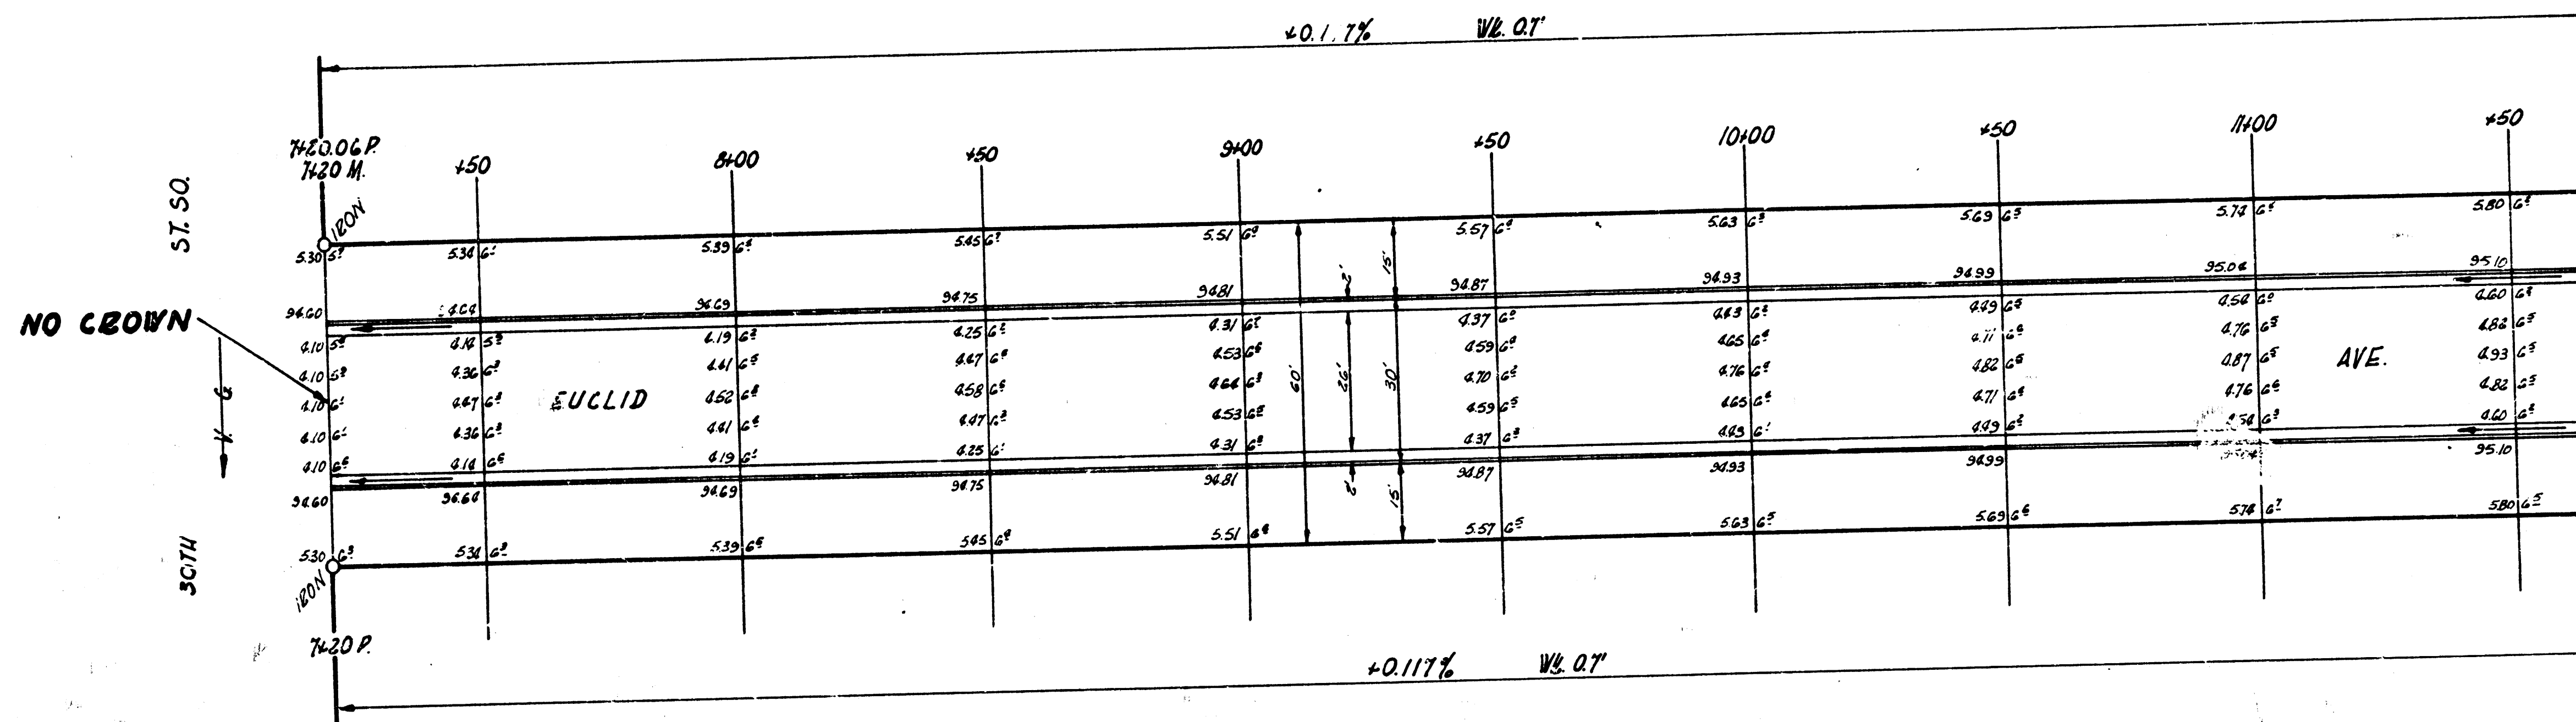

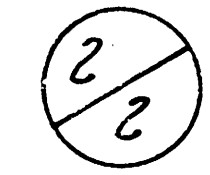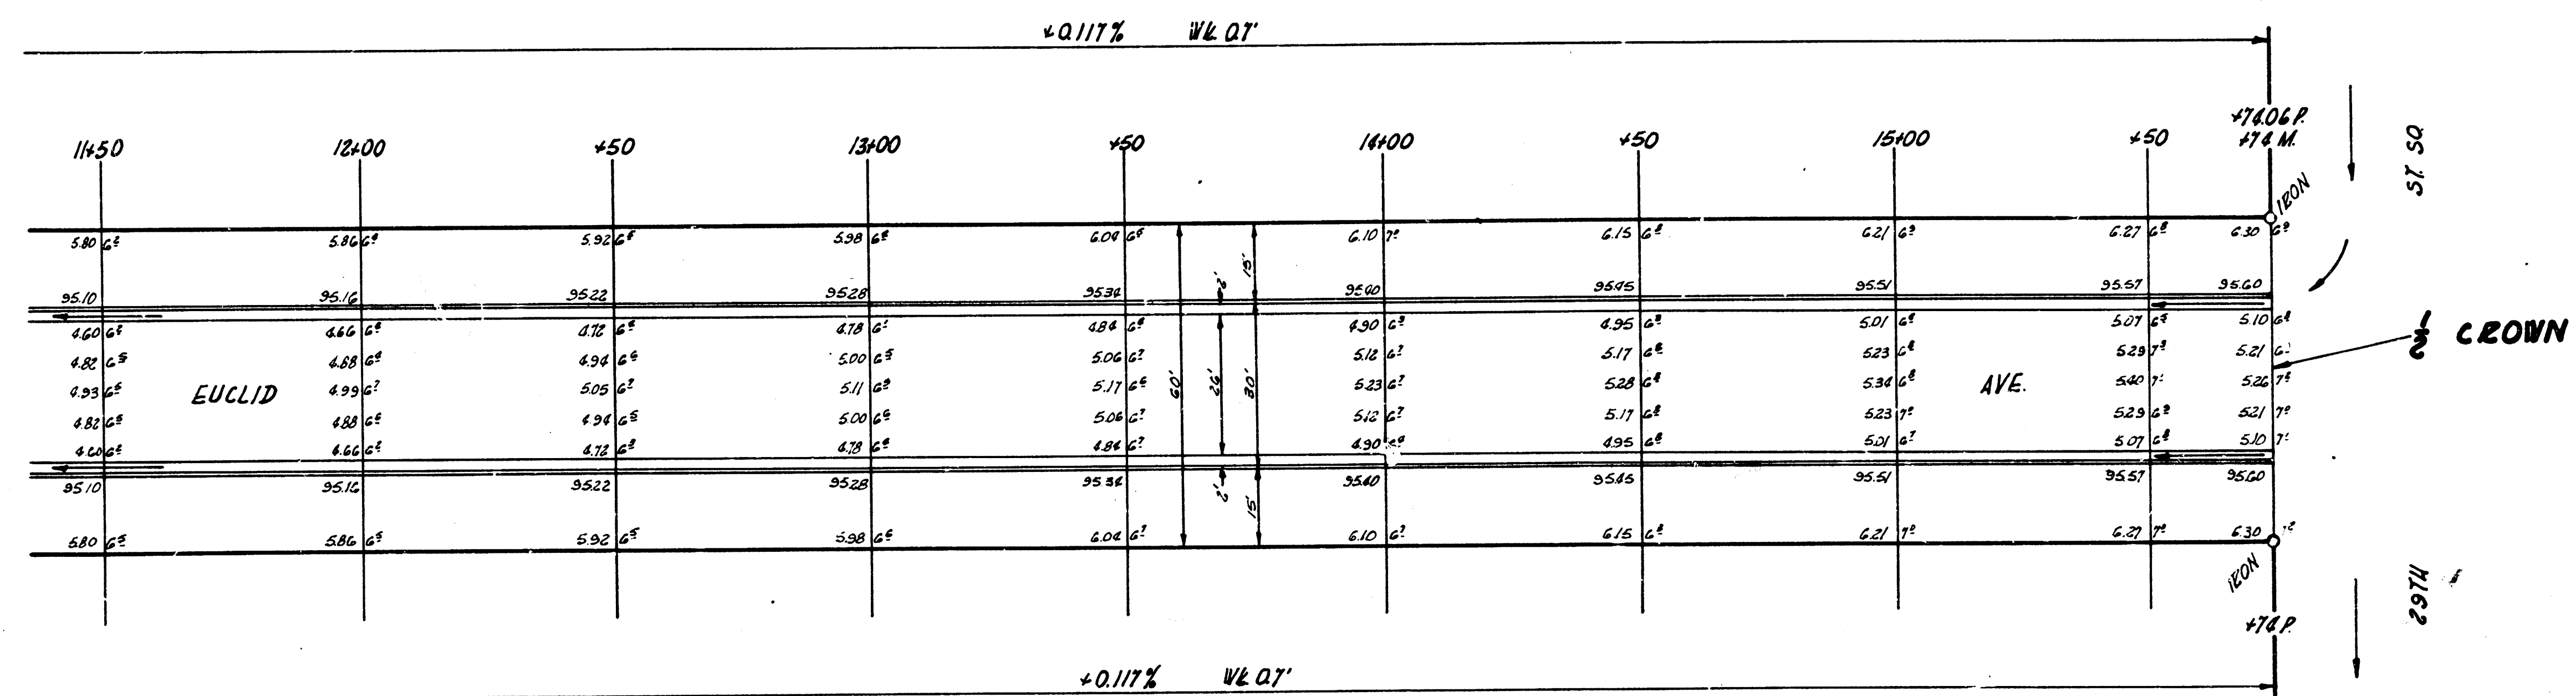

EUCLID AVE.
PROJ. NO. C14-278