


B.M. 95.647 Std. 2" W NE Cor. Iron Glenn & 31st St So.
 B.M. 98.044 Std. 6" E. & 2" S. of SW Cor. Glenn & 31st St So.



Sta on E. R.

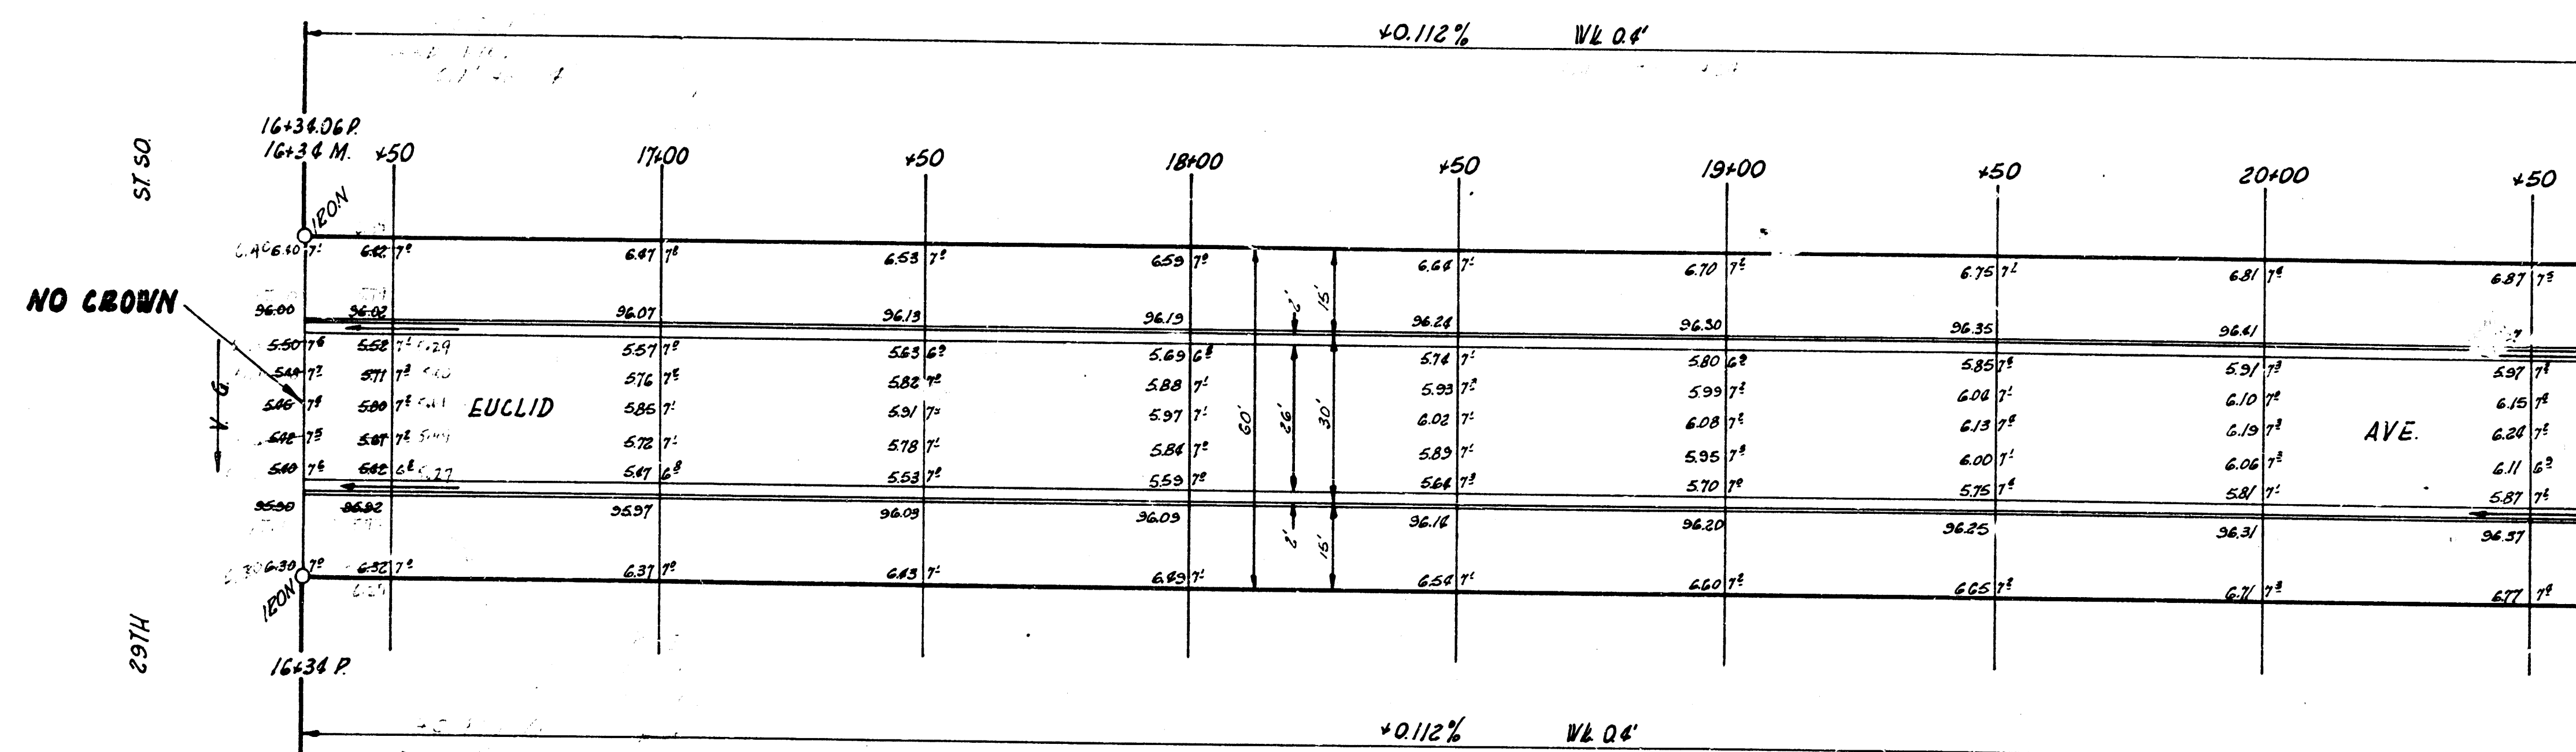

1/2

EUCLID AVE.
 N.L. 29TH ST. SO. - S.L. 27TH ST. SO.
 24'-2'-30" A.C.
 CITY OF WICHITA, KANS.
 B.E. SMITH CITY ENGINEER
 JULY, 1955 PROJ. NO. C14-277



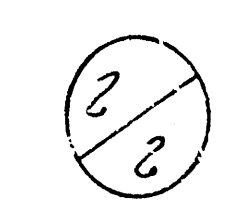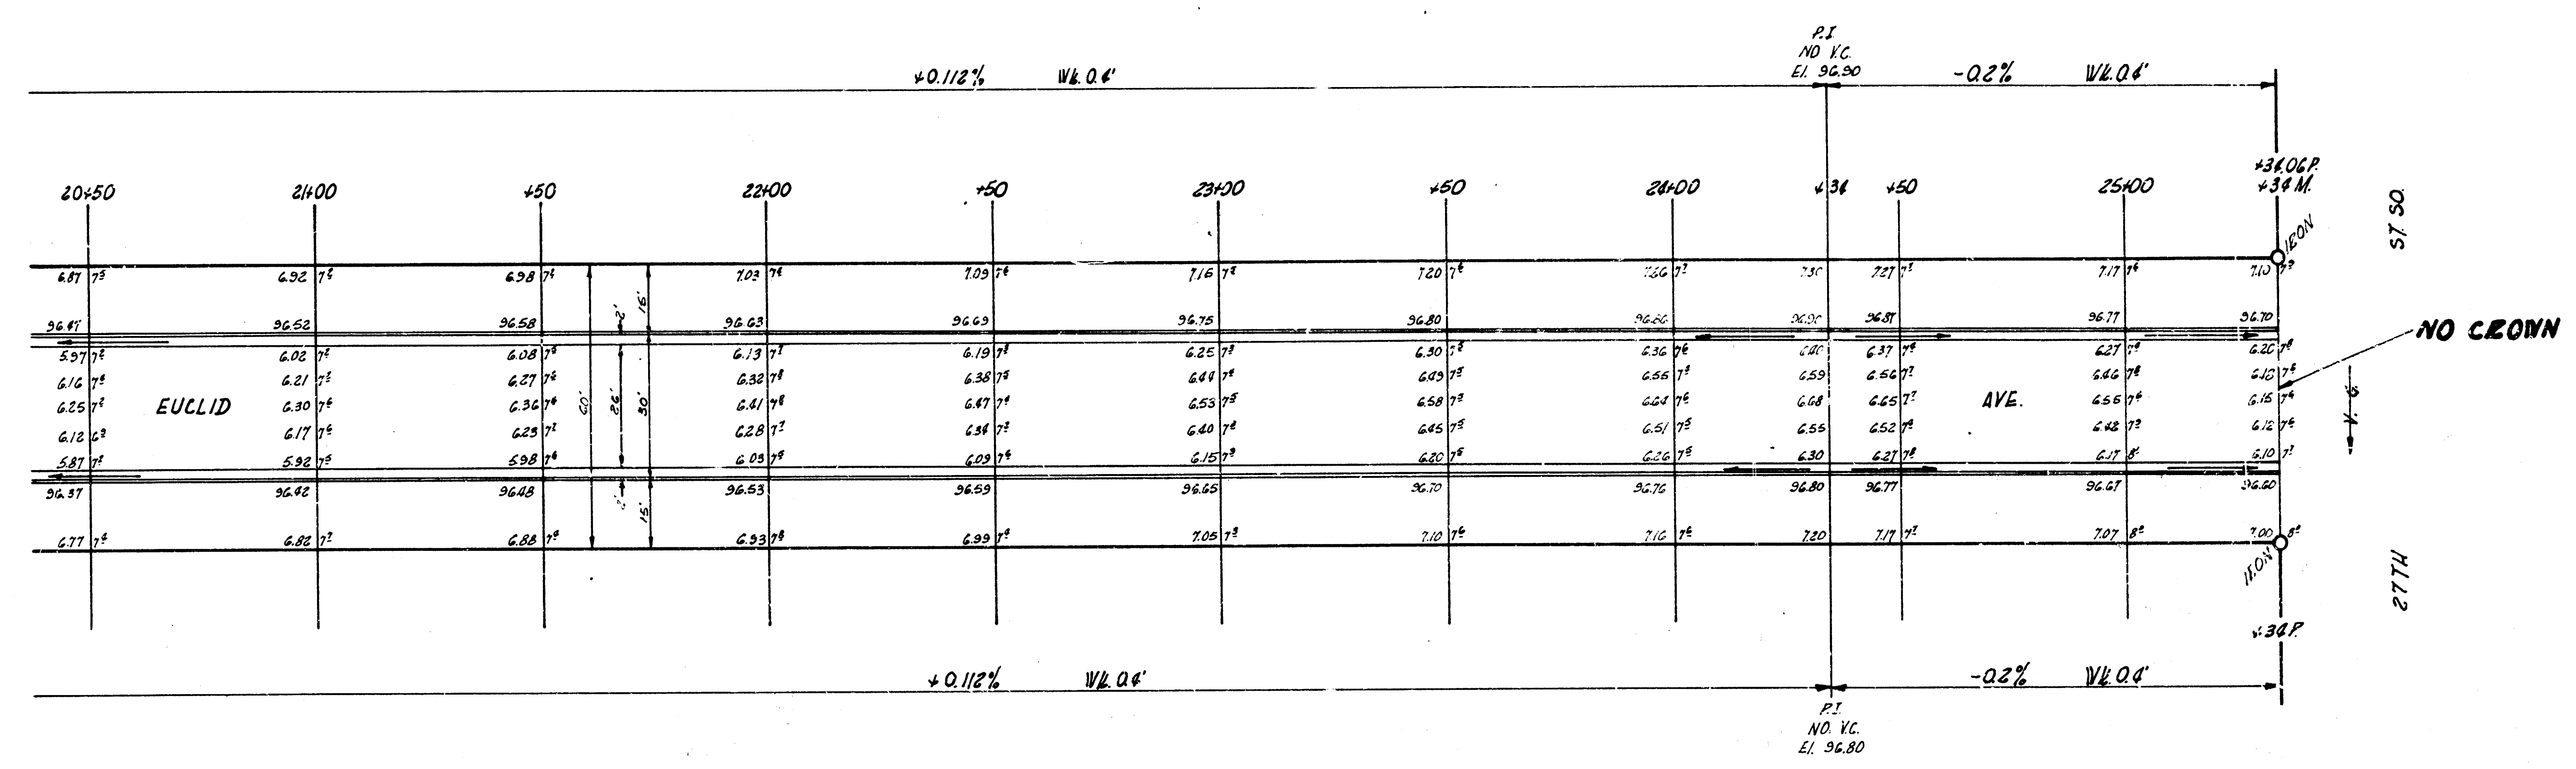

EUCLID AVE
PROJ. NO. C14-217