


3/2 10:28 AM Top to E and across 1/2 mile south of Esthner

Measured on 4.

NOTE: Located & Electric of Dora, set 4 marks
at each V.C.

City Engineer # 31429
22 Feb. 1963

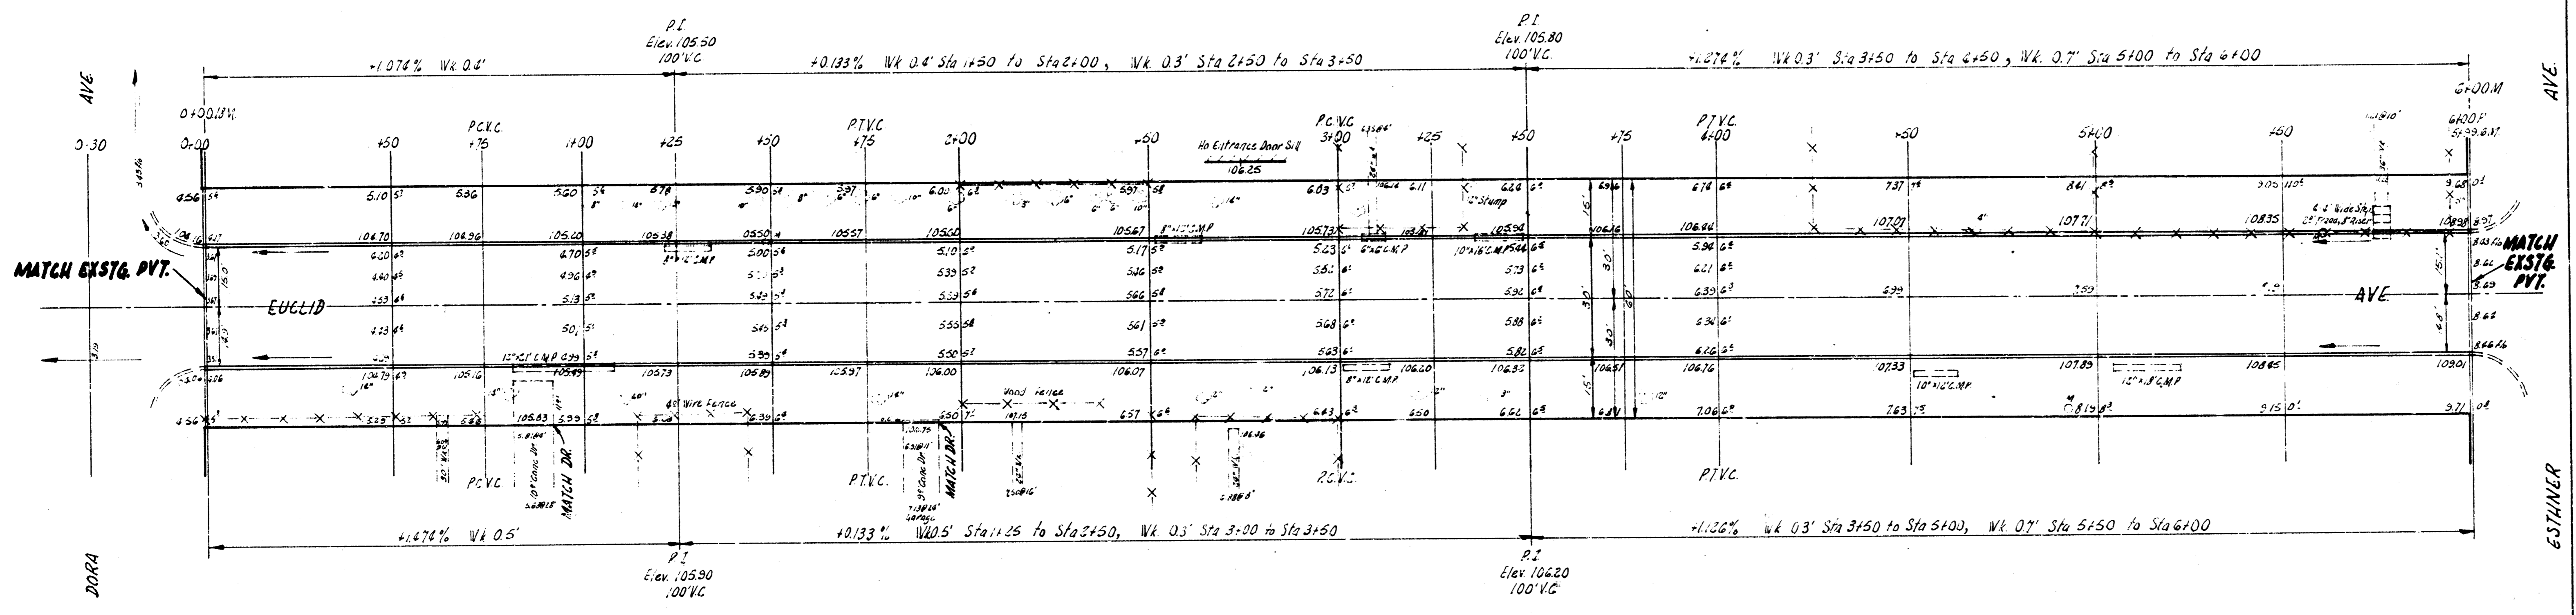

YOUNG
JAZZ
4/2

NOTE TO FIELD ENGINEER & CONTRACTOR
All entrance pipes to be disposed of in
accordance with instructions of city
dirt checker.

EUCLID AVE.
N. DORA - S. ESTHNER
30' CONC. & C.B.
CITY OF WICHITA, KANS.
D.E. SMITH CITY ENGINEER
MAY 1954 PROJ. C16-63

