



BM 104853 Standard SE cor Meridian & May
 BM 10419 SE cor conc. porch Ho 2204 Uta.

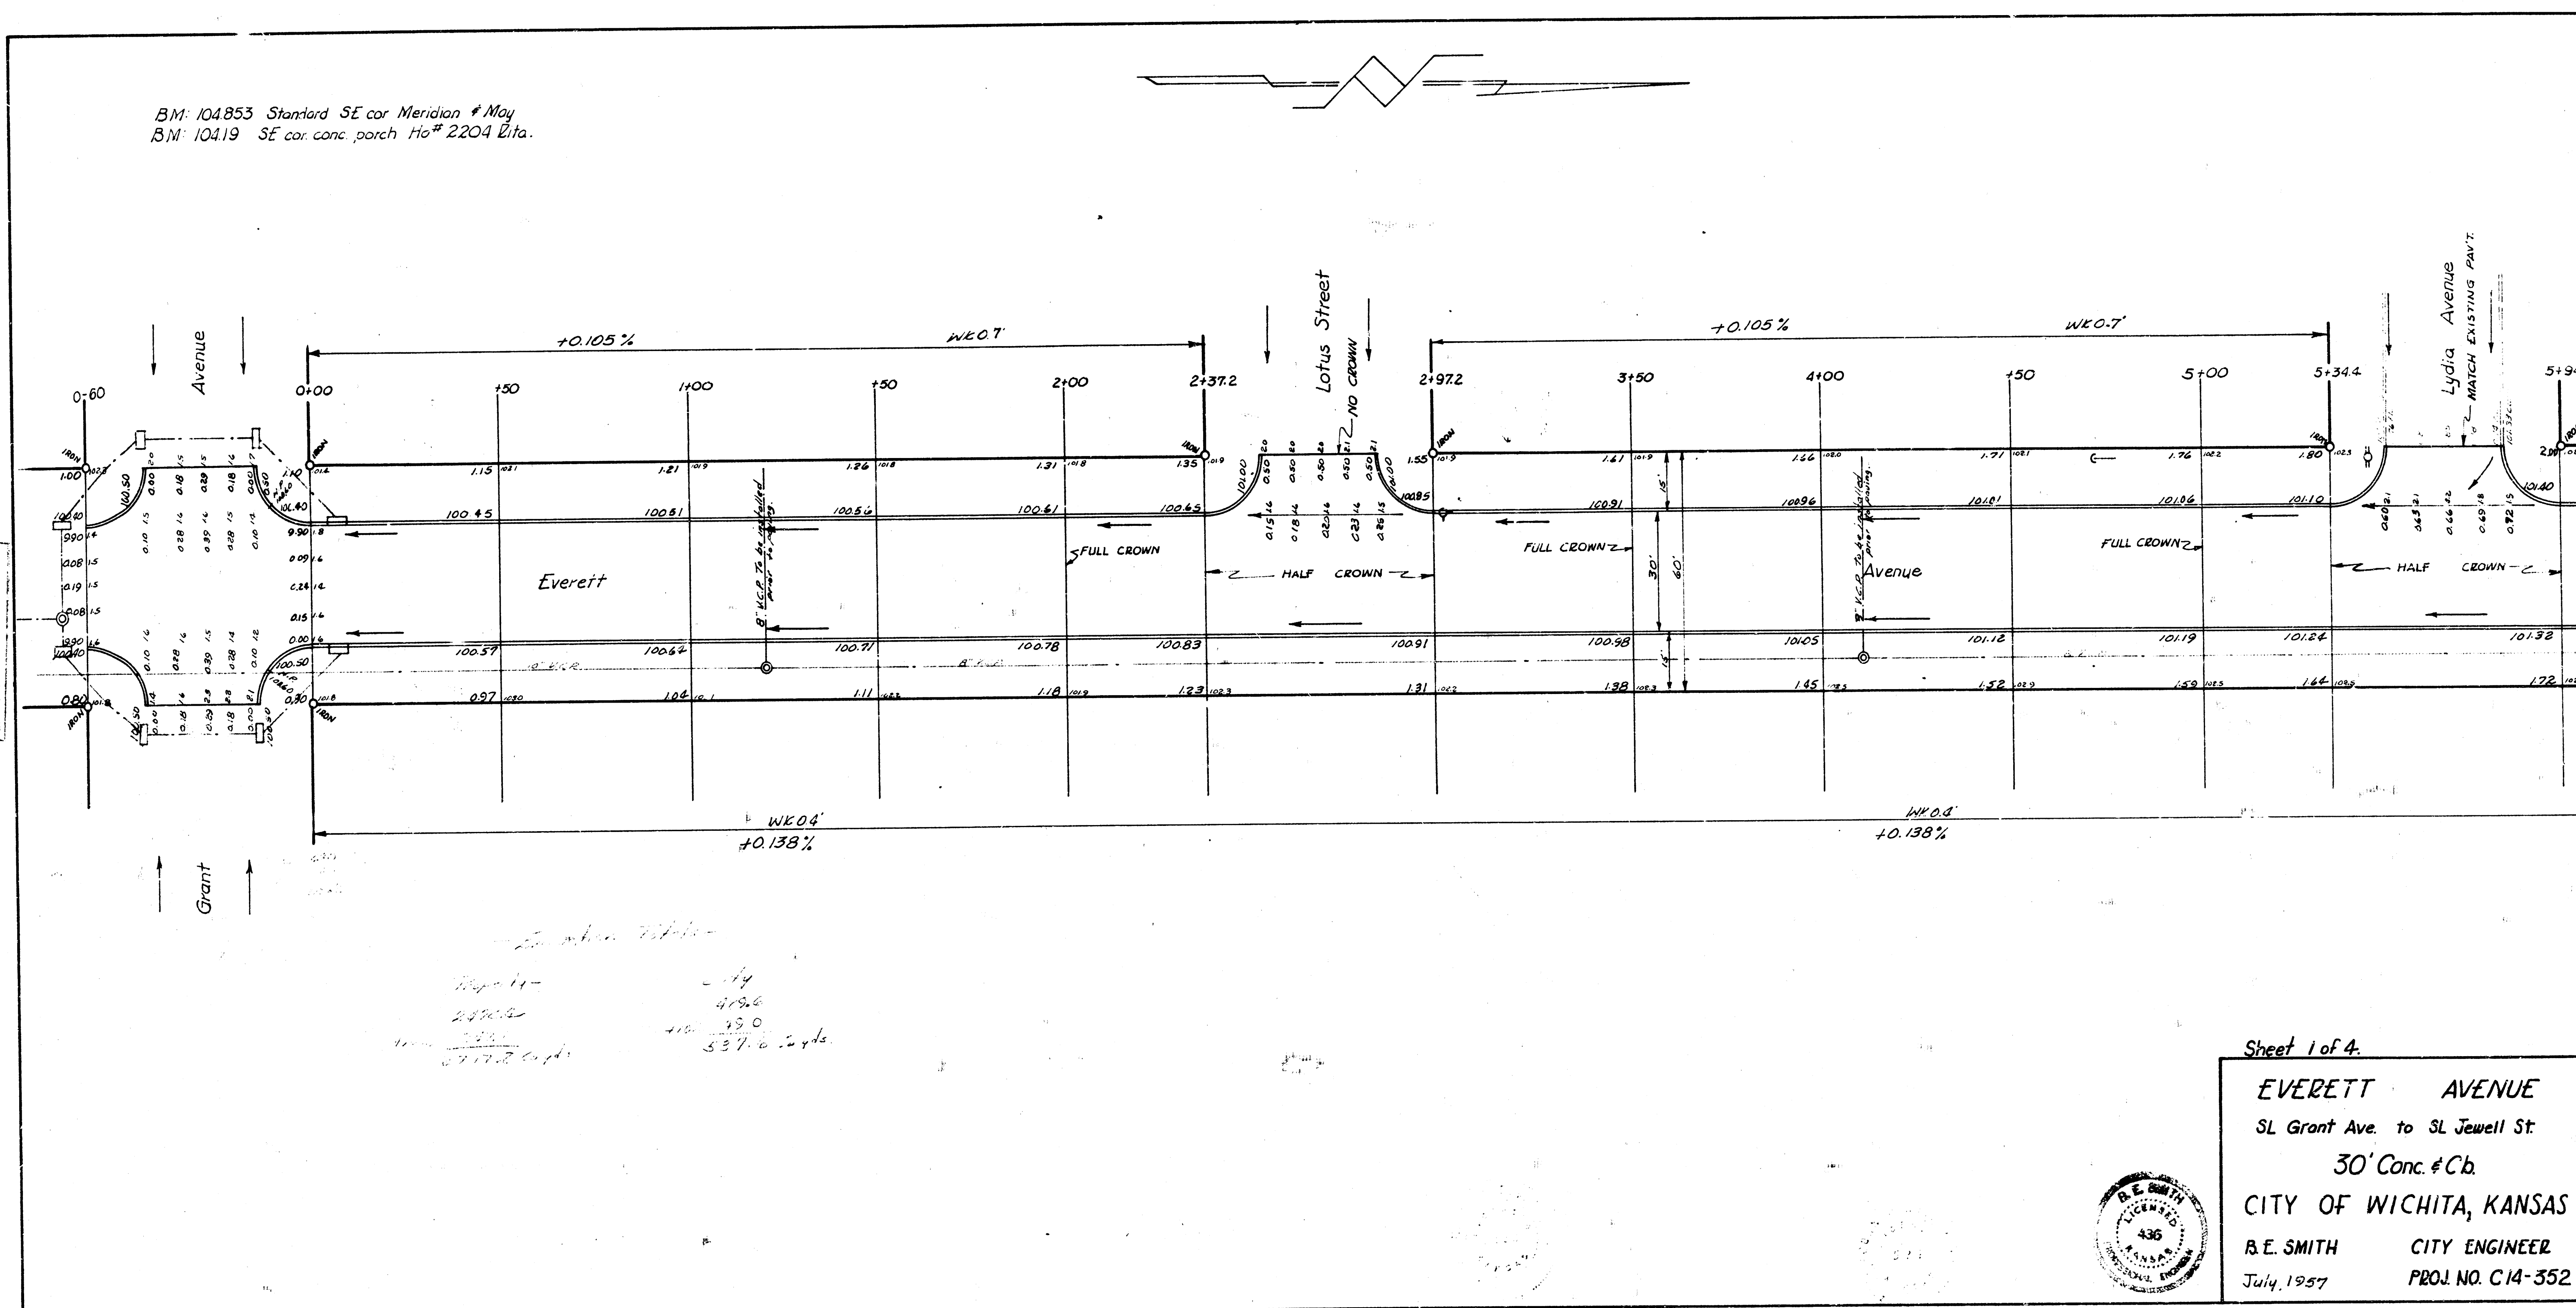

Station 0+00 to 5+94.4
 30' Conc. #Cb
 537.0 sq ft

Sheet 1 of 4.
EVERETT AVENUE
 SL Grant Ave. to SL Jewell St.
 30' Conc. #Cb.
 CITY OF WICHITA, KANSAS
 R.E. SMITH CITY ENGINEER
 July, 1957 PROJ. NO. C14-352



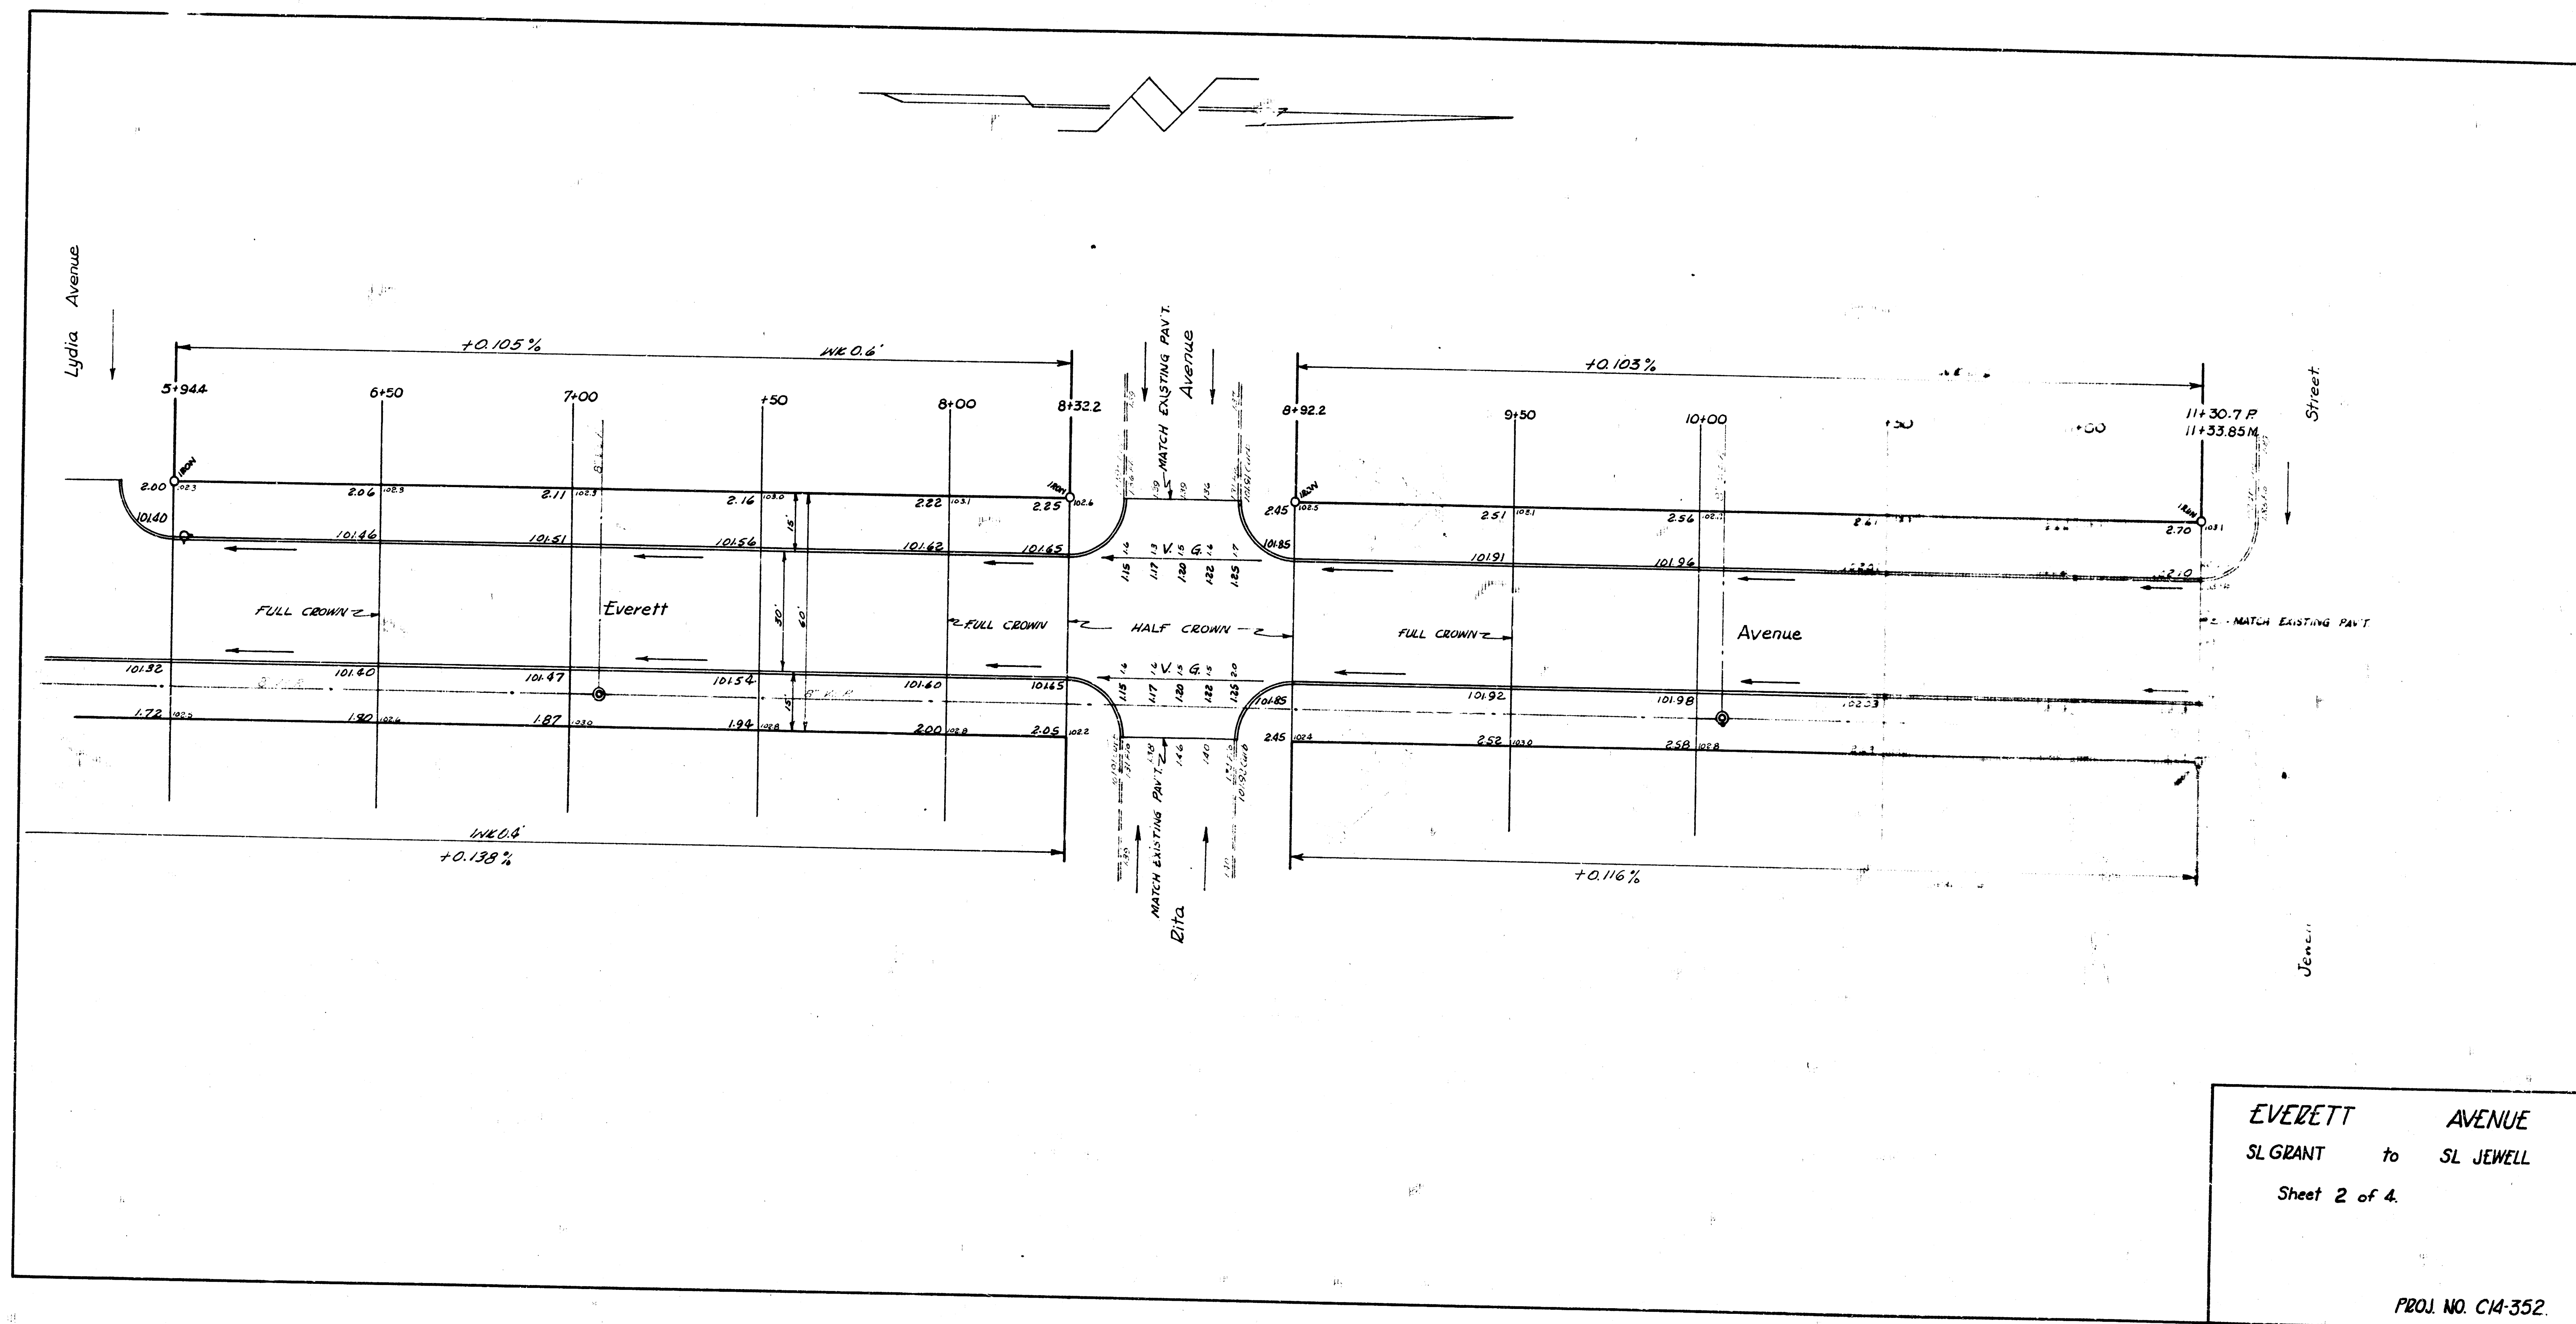

EVERETT AVENUE
SL GRANT to SL JEWELL
Sheet 2 of 4

PROJ. NO. C14-352