


Sta. on E

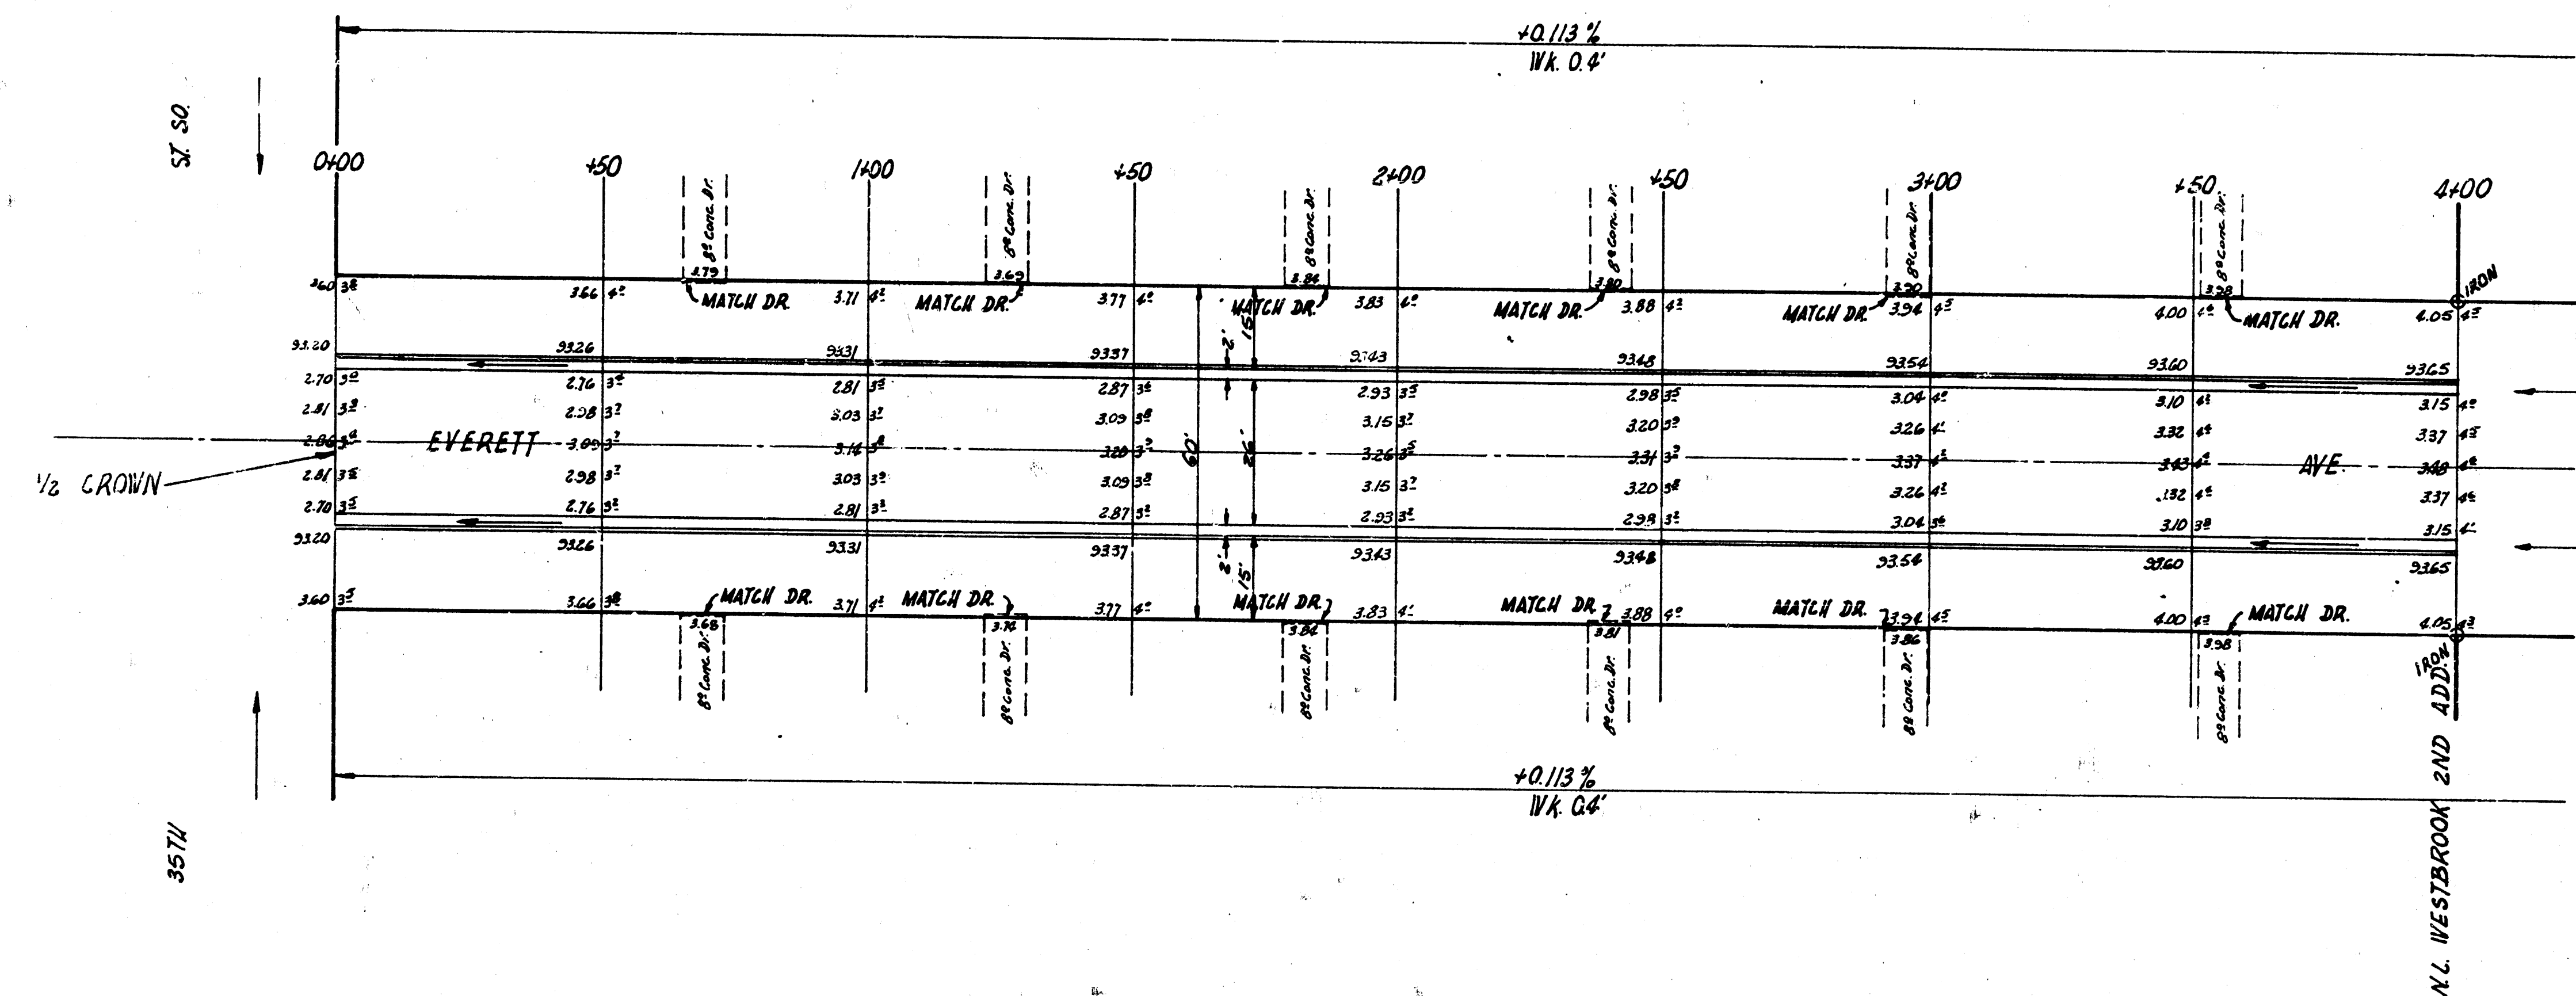

YOUNG JE2 JE2 BK 128Y

EVERETT AVE.
N.L. 35TH ST. SO - N.L. WESTBROOK 2ND ADD
26-2-30 A.C.
CITY OF WICHITA, KANS.
BE. SMITH CITY ENGINEER
March 1956 PROJ. NO. C15-70

CITY OF WICHITA, KANS.
BE. SMITH CITY ENGINEER
March 1956 PROJ. NO. C15-70