
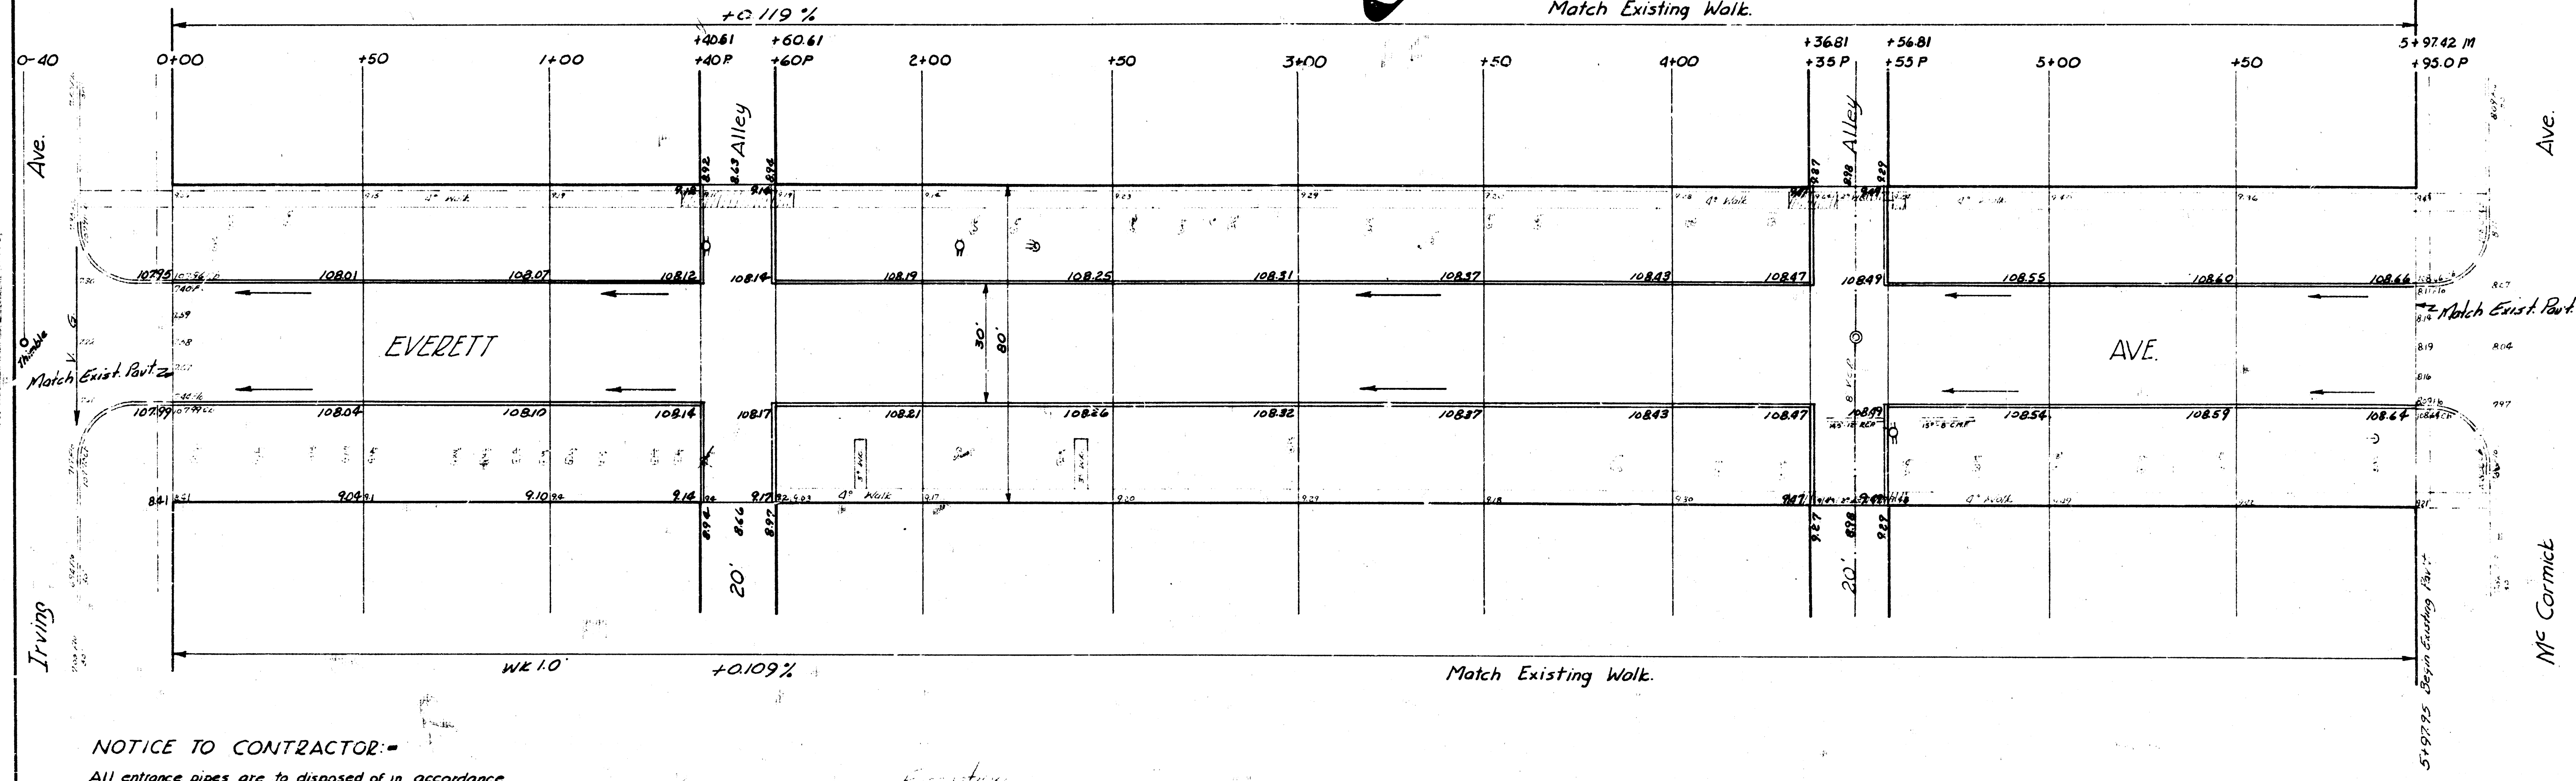


BM - 111.51 SW cor same block 46th 2218 W Irving
 Stationing on E. Surplus in black printed.

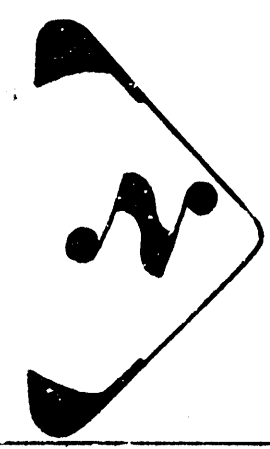

NOTICE TO CONTRACTOR:-
 All entrance pipes are to be disposed of in accordance
 with instructions of City Dirt Checker.

*Provision
 property
 City
 125.1
 125.1
 1581.6 cu yds.
 176.8 cu yds.*

Sheet 1 of 3.

EVERETT AVE.
 NL Irving to SL Mc Cormick
 30" Conc. & Cb.
 CITY OF WICHITA, KANSAS
 B.E. SMITH CITY ENGINEER
 AUG 1956 PROJ NO C16-112

