

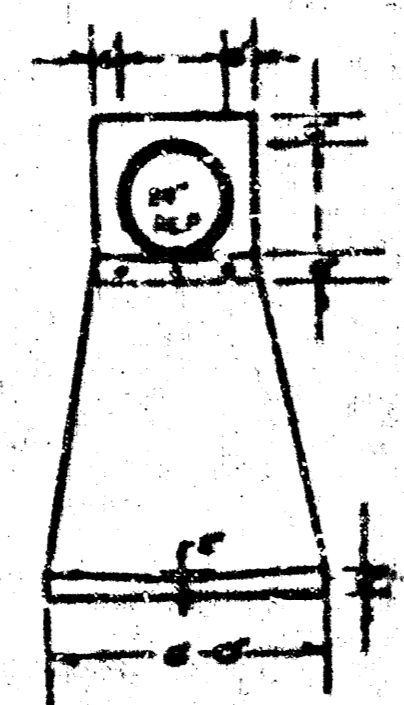


SCALE 1" = 40'

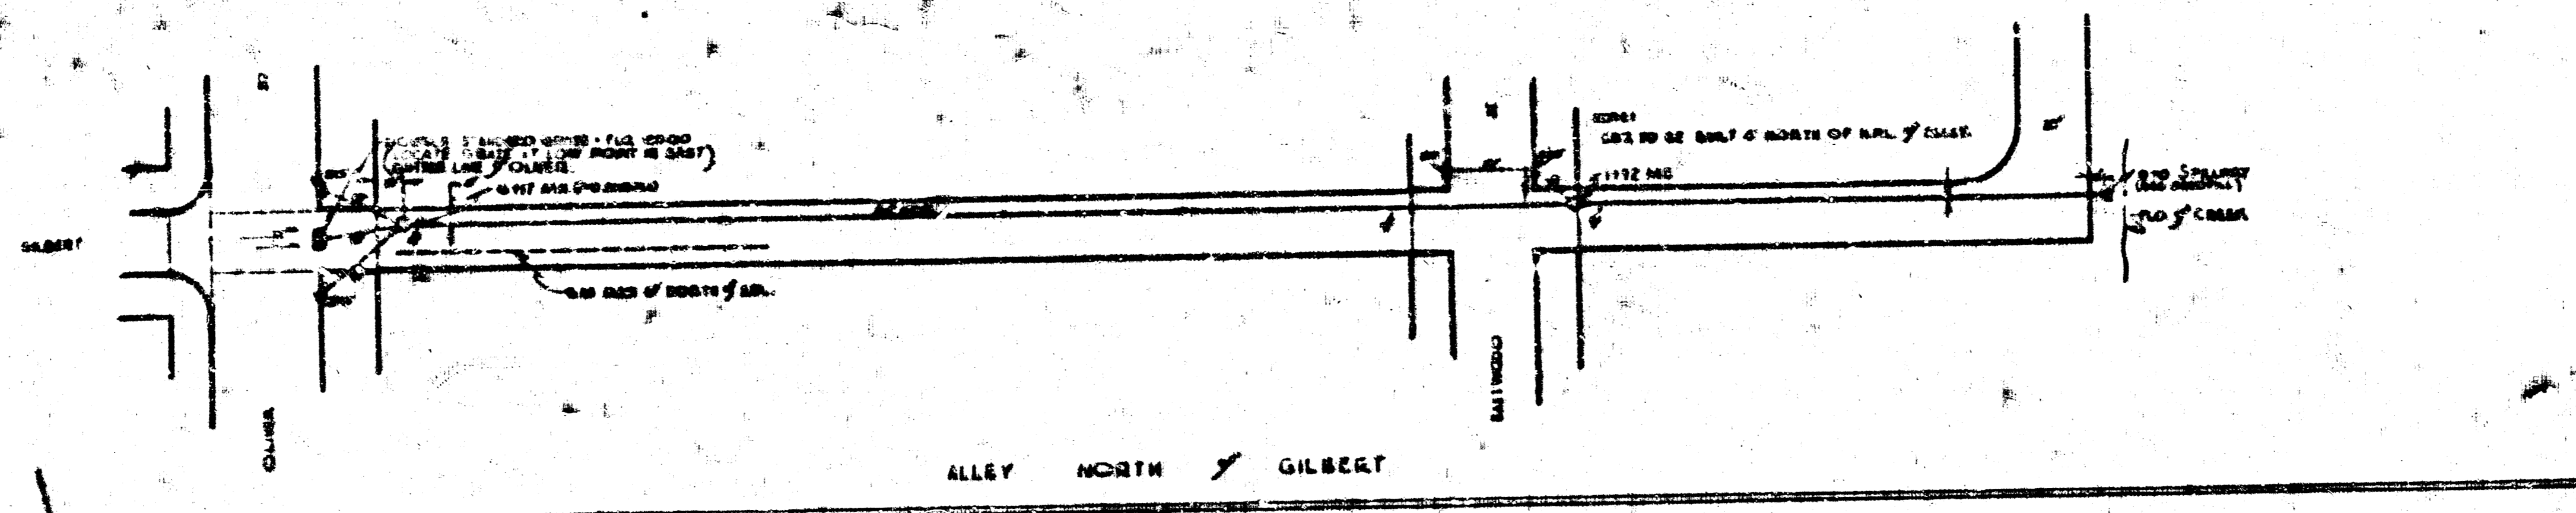


DETAIL OF SPILLWAY
SCALE 1/2" = 1'-0"

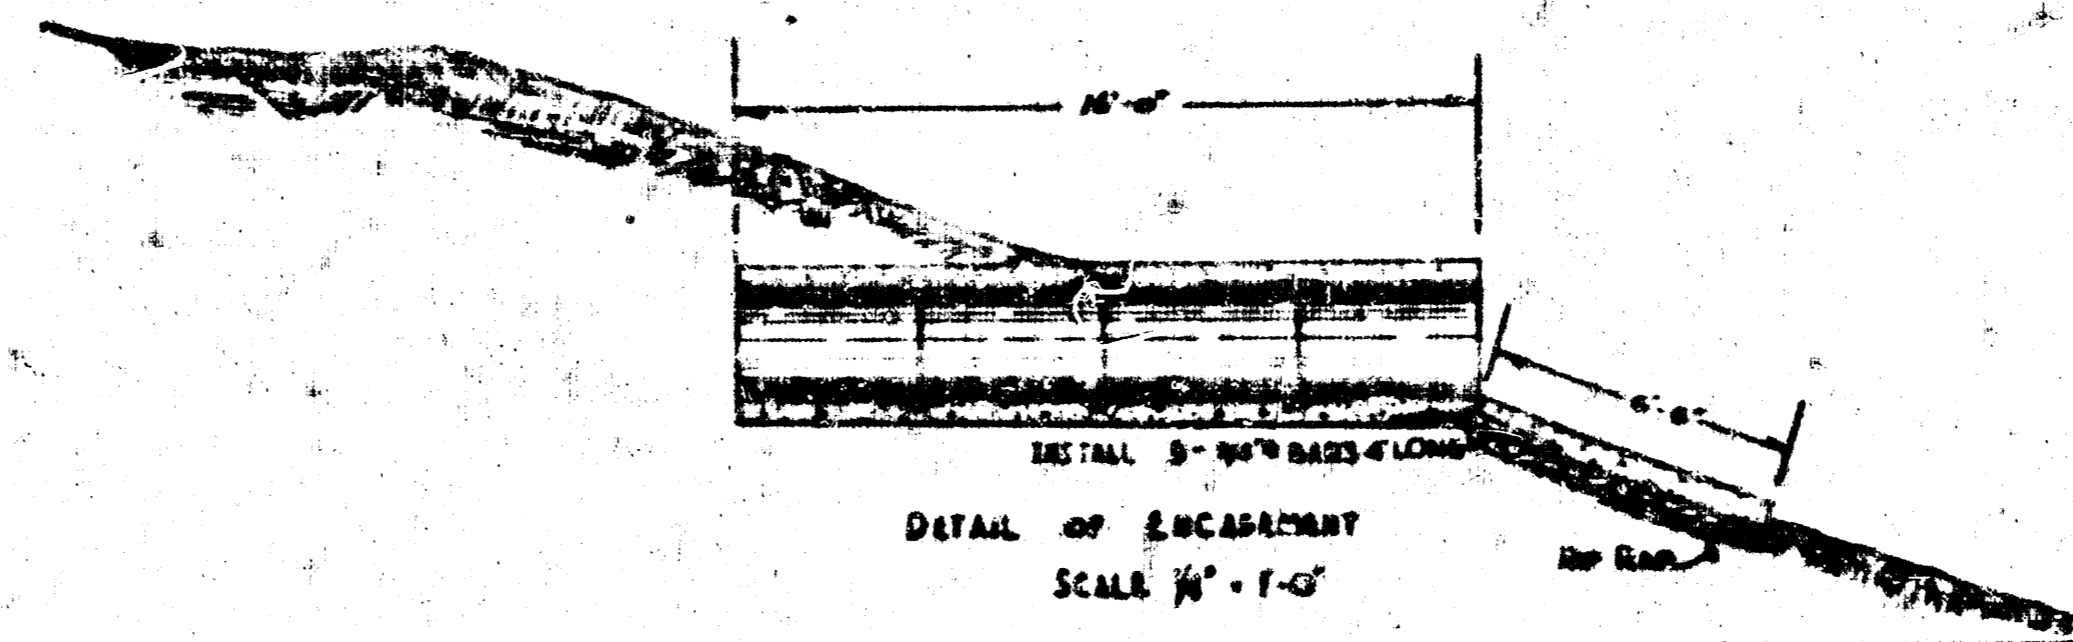

DETAIL OF EMBANKMENT
SCALE 1/2" = 1'-0"

SEE PAGE 2 OF RECORDS FOR ALLEY NORTH OF GILBERT

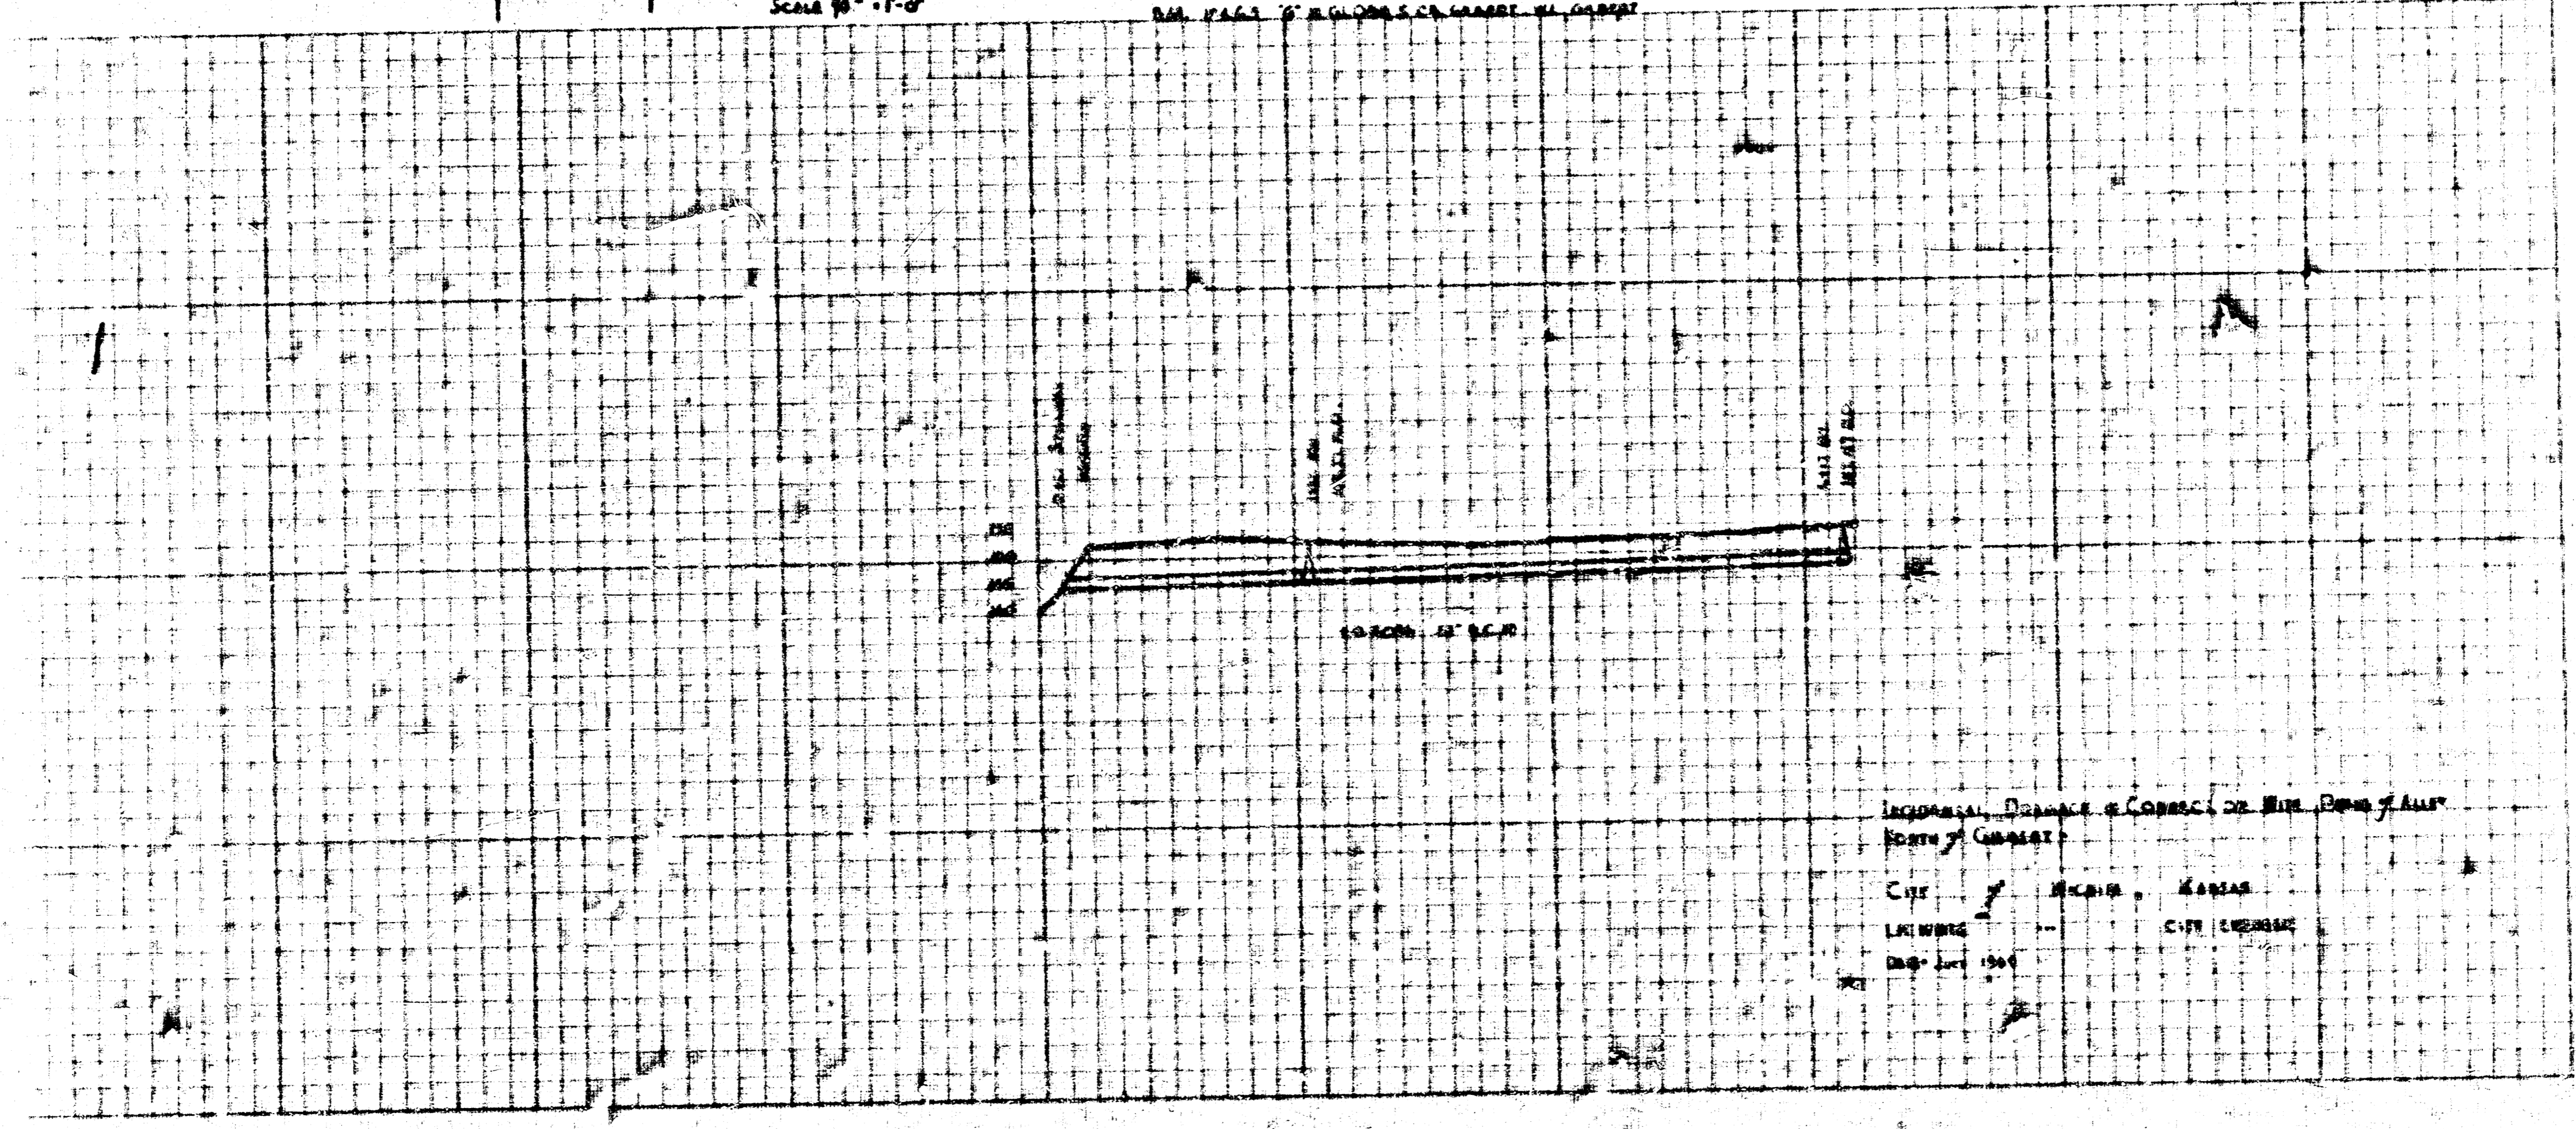

NORTH OF GILBERT

CITY OF WICHITA, KANSAS

ENGINEER: CITY ENGINEER

B.M. 156.43 "G" IN GLOBE S. Co. GILBERT W.L. OLIVER



STEEL PATTERN:
NORTH ONE-HALF OF ALLEY TO HAVE EXTRA TRANSVERSE
BAR EVERY (3) FEET. SOUTH ONE-HALF OF ALLEY TO BE TYPICAL
PATTERN.

NOTE: CONCRETE TO BE (6) INCHES THICK OVER
SEWER DITCH IN NORTH SIDE OF ALLEY.

