
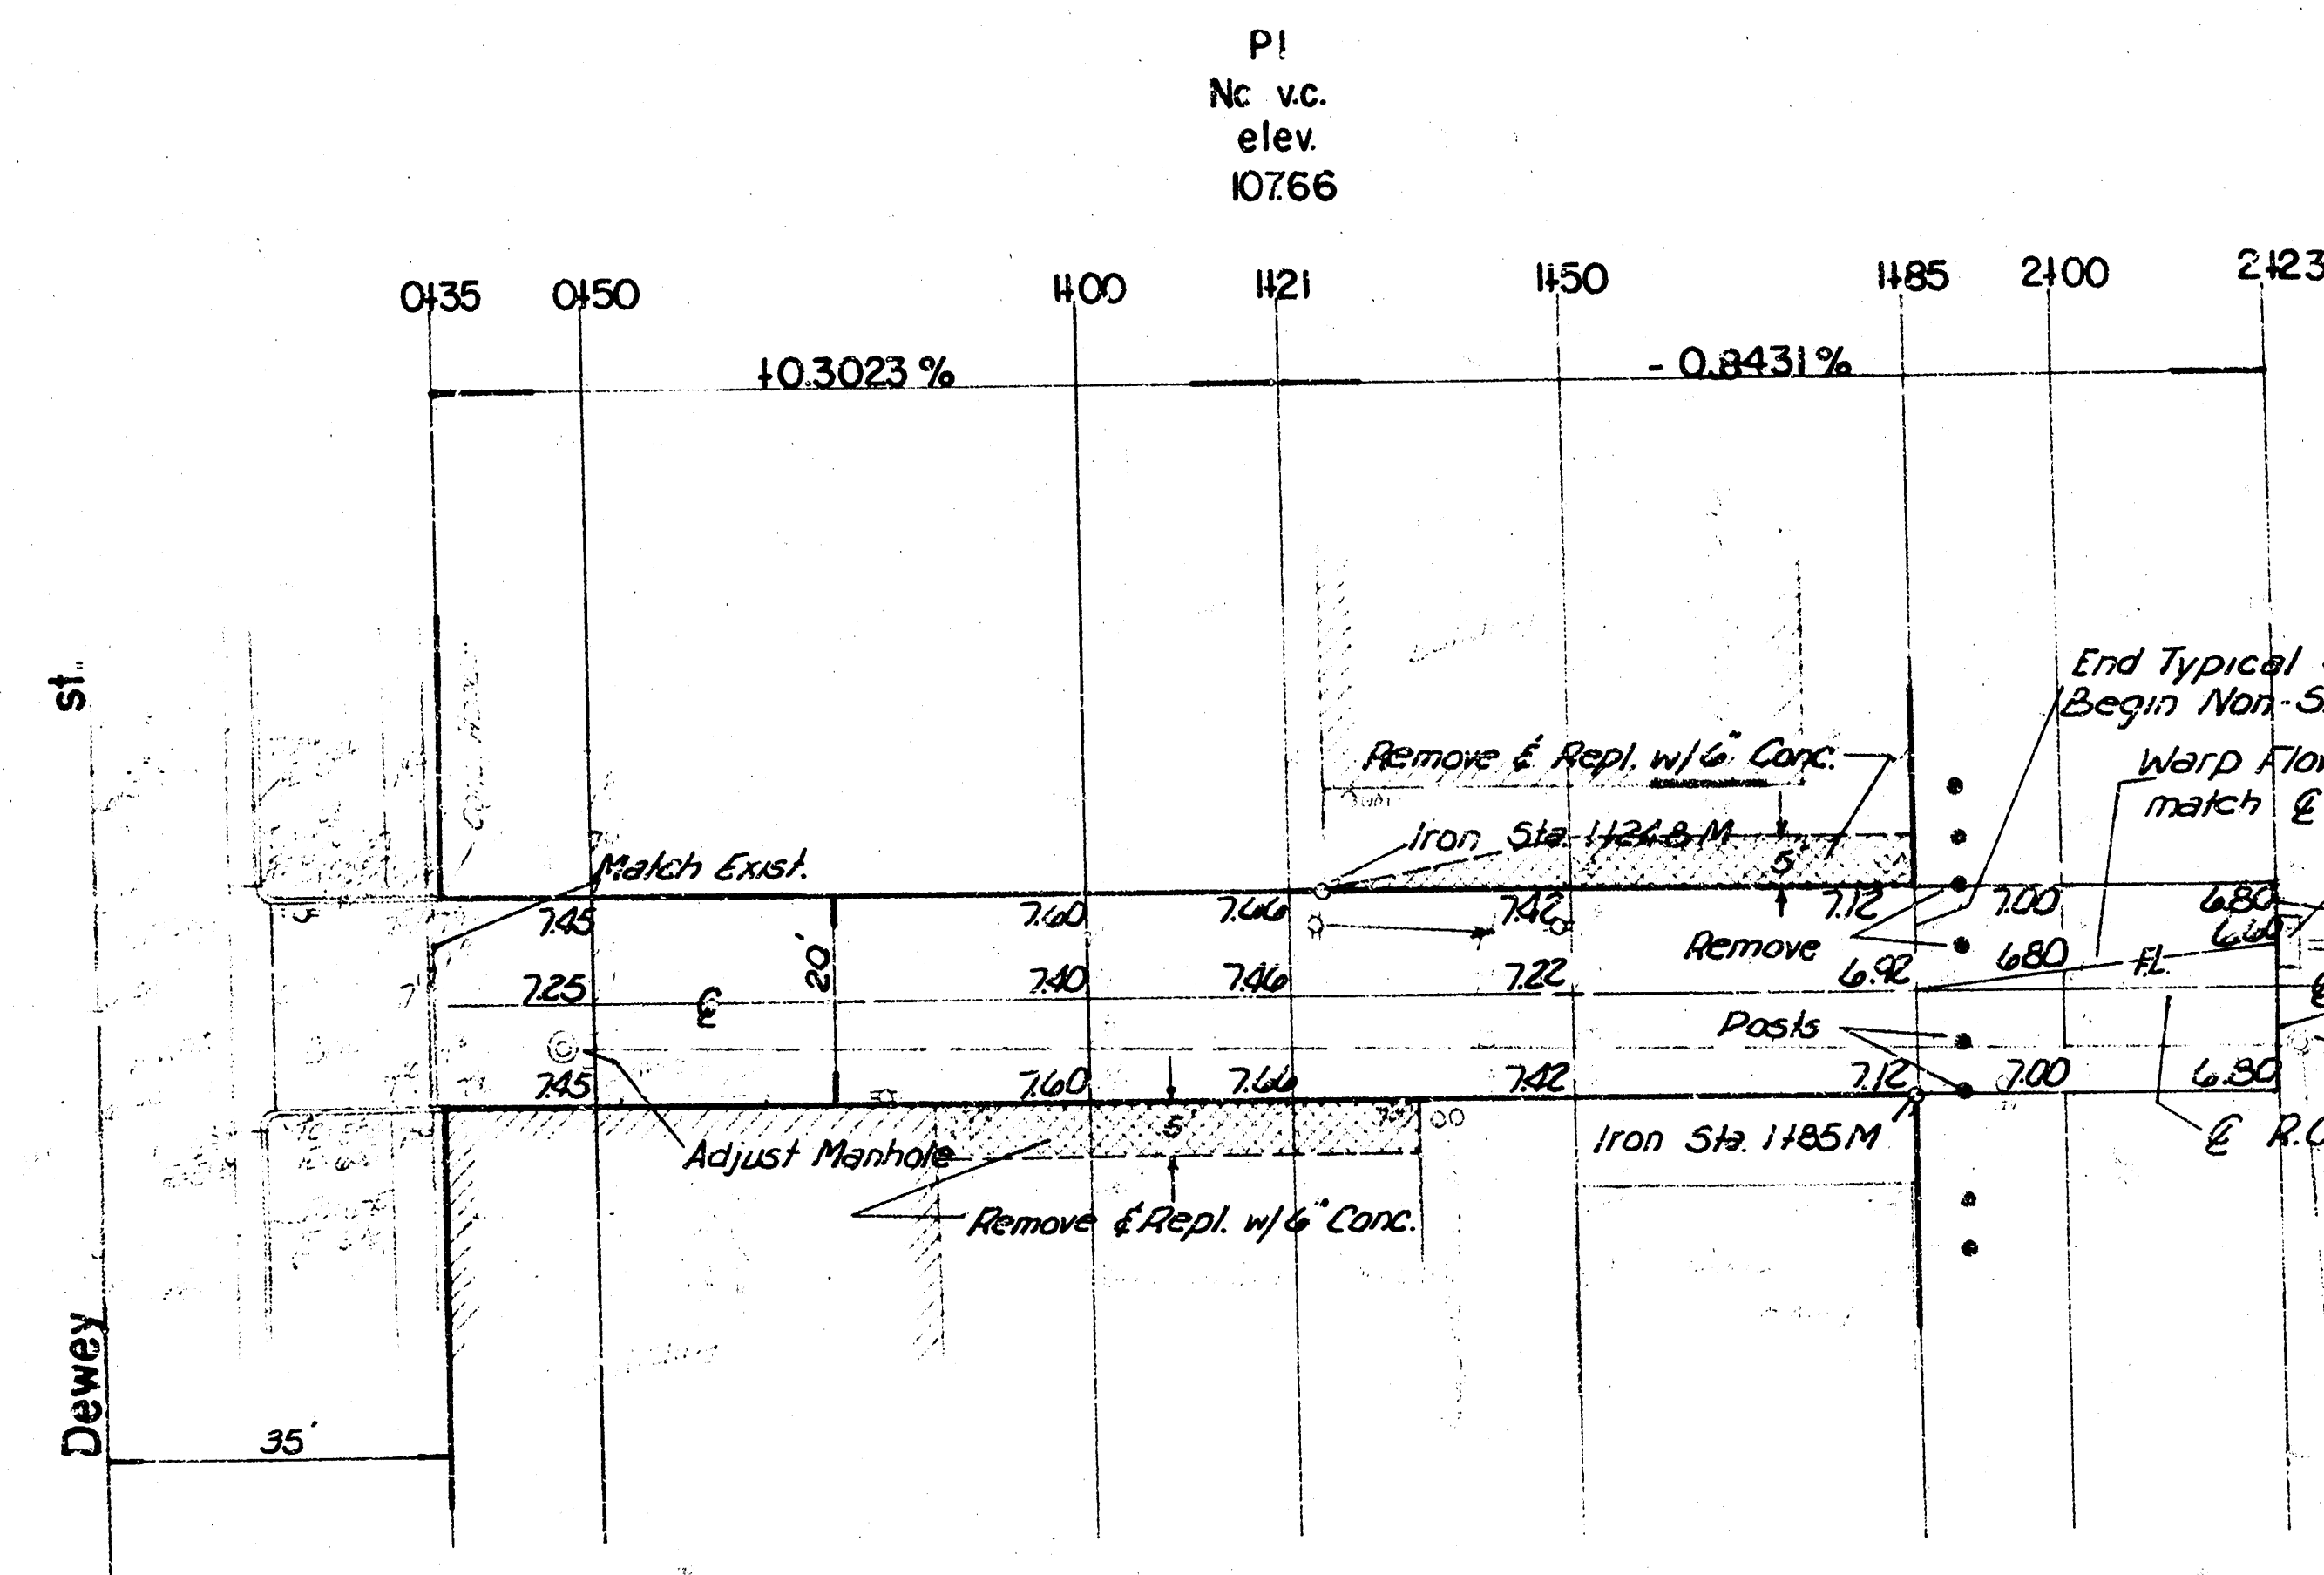
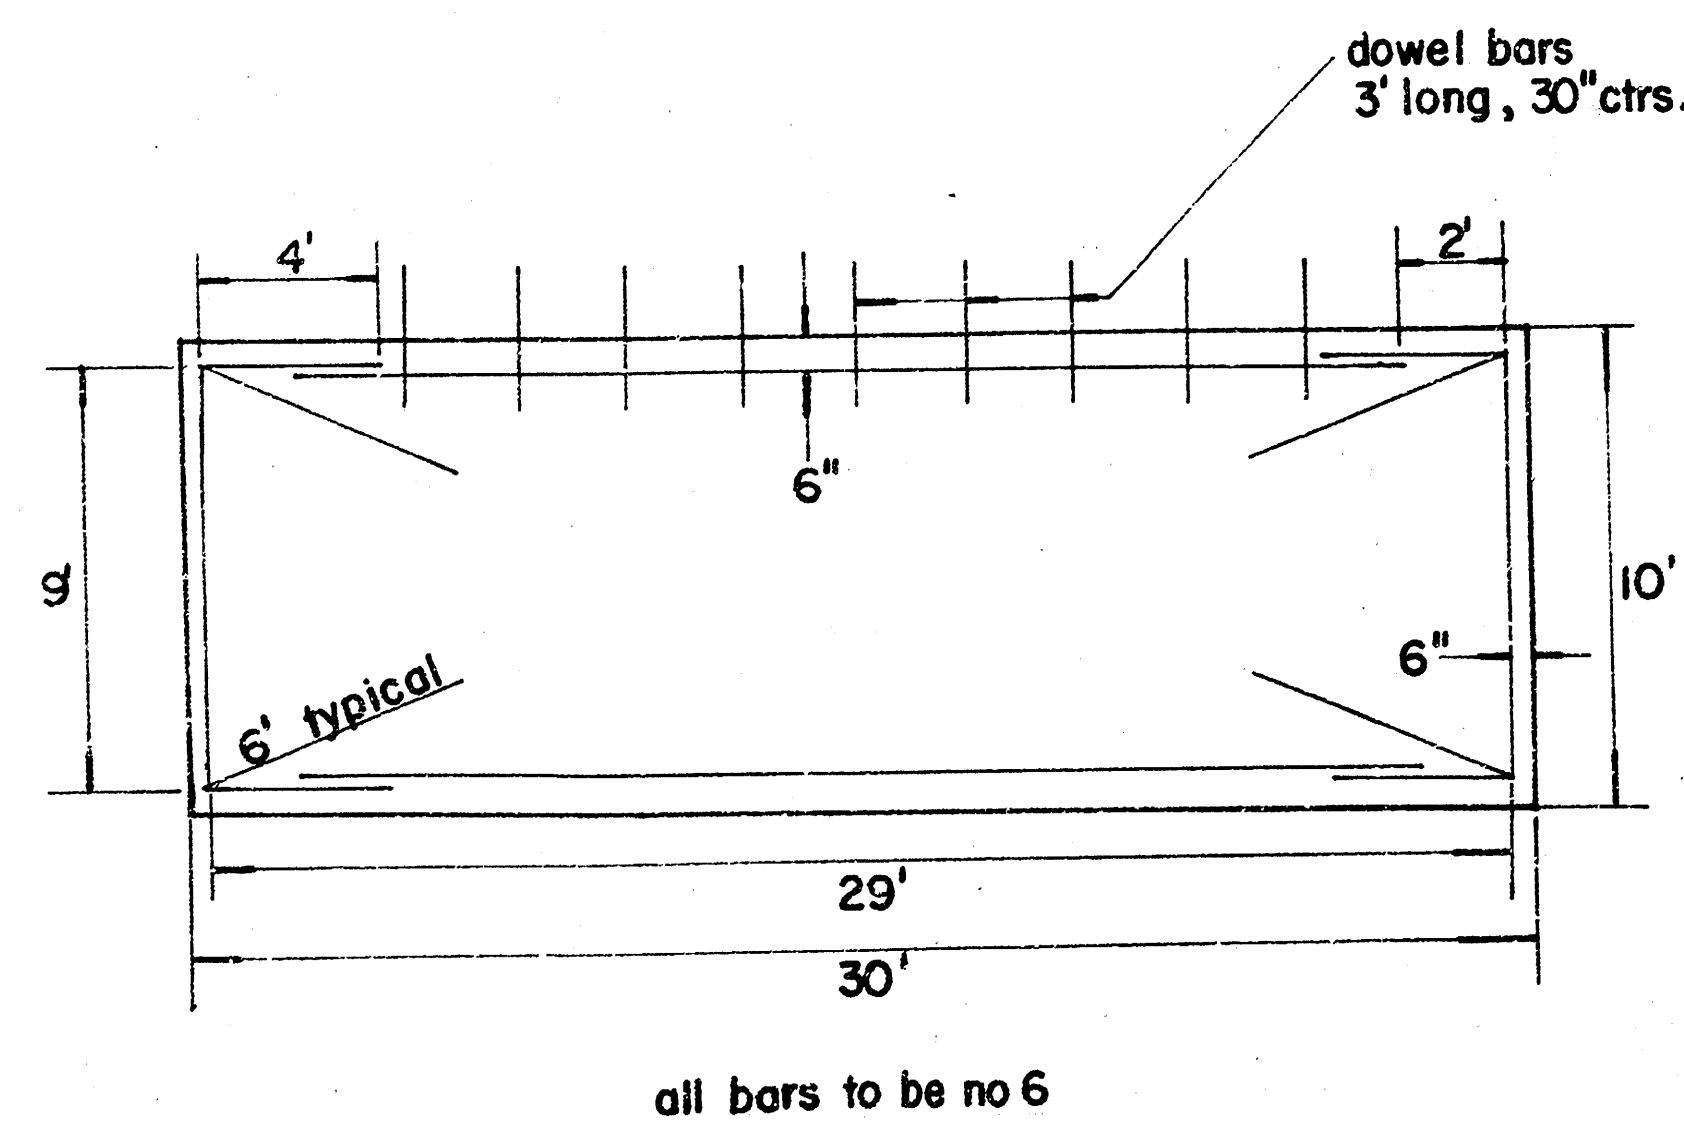



Sub-Grade
Planning
10-77

BM 107.59 "M" in Mueller on fire hydrant, NW cor. Kellogg & Emporia
BM 107.36 "D" SW cor. of sidewalk on the NE cor. of alley bet. Topeka & Emporia on Dewey
BL is ϕ of Alley.

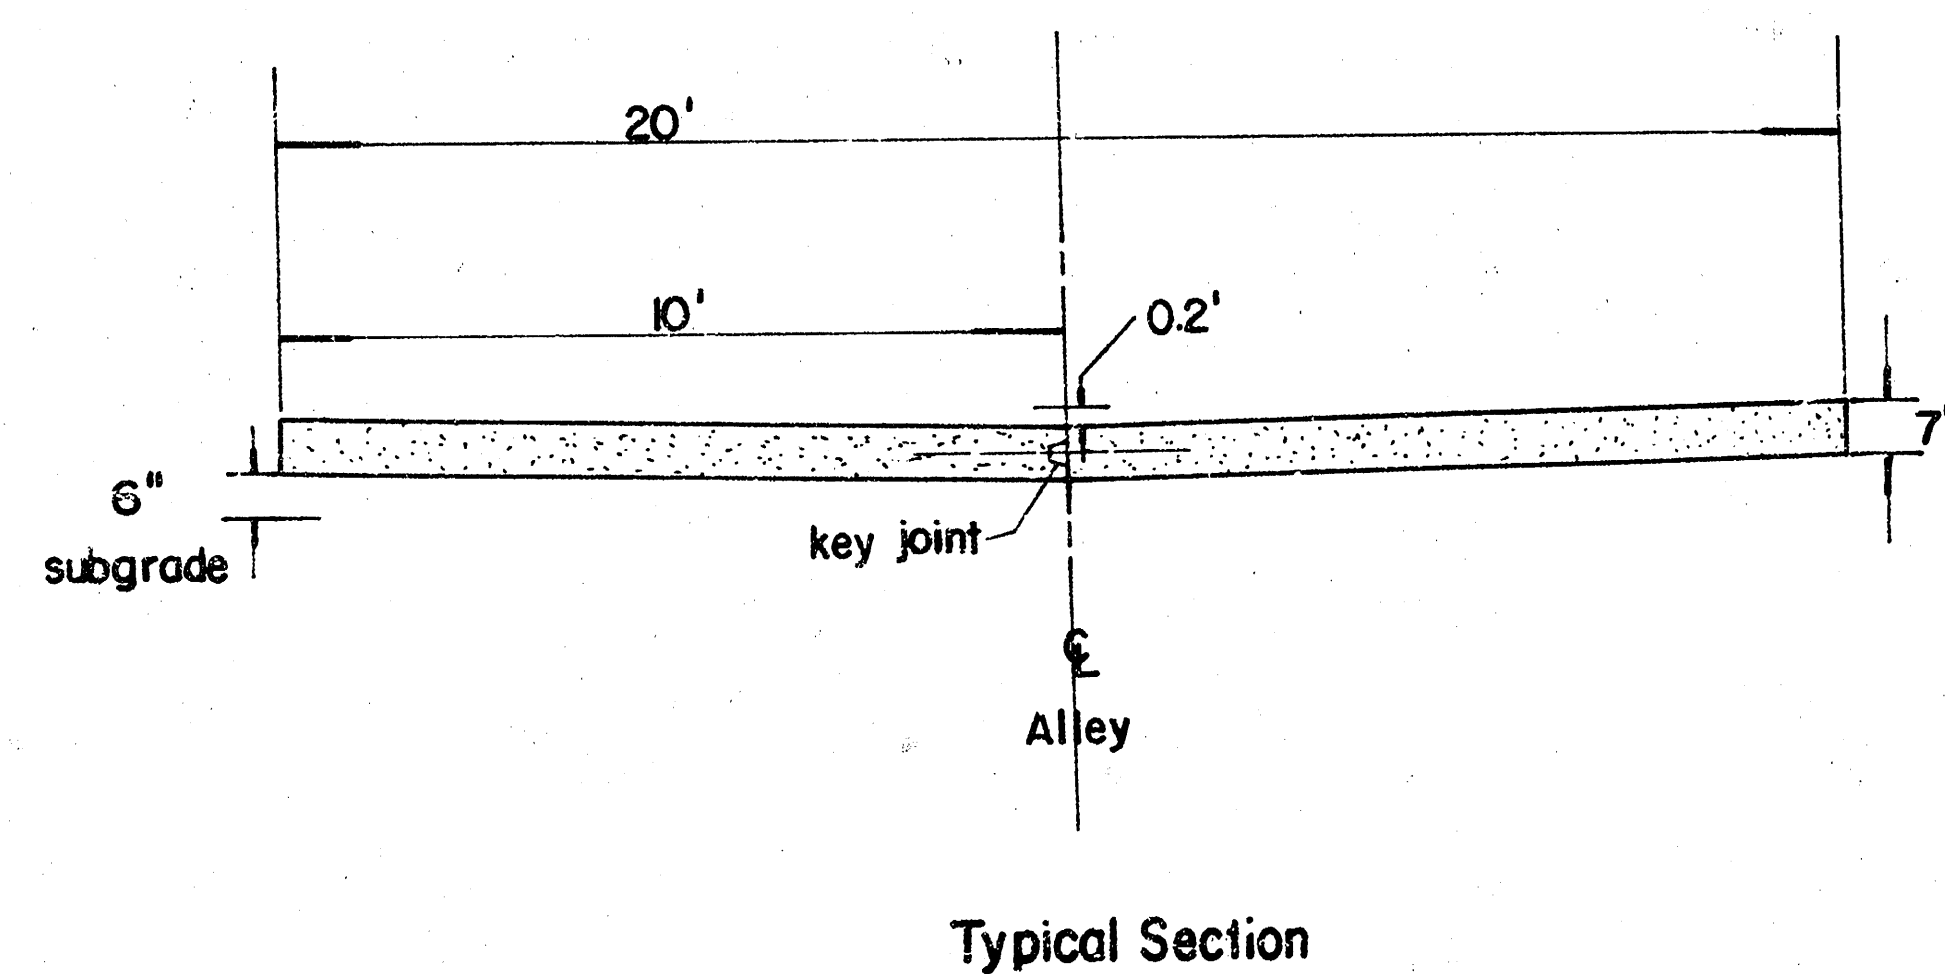

N
Scale 1"=20'

Non Standard Steel Pattern
for variable flowline pvmt.
all bars to be no 6

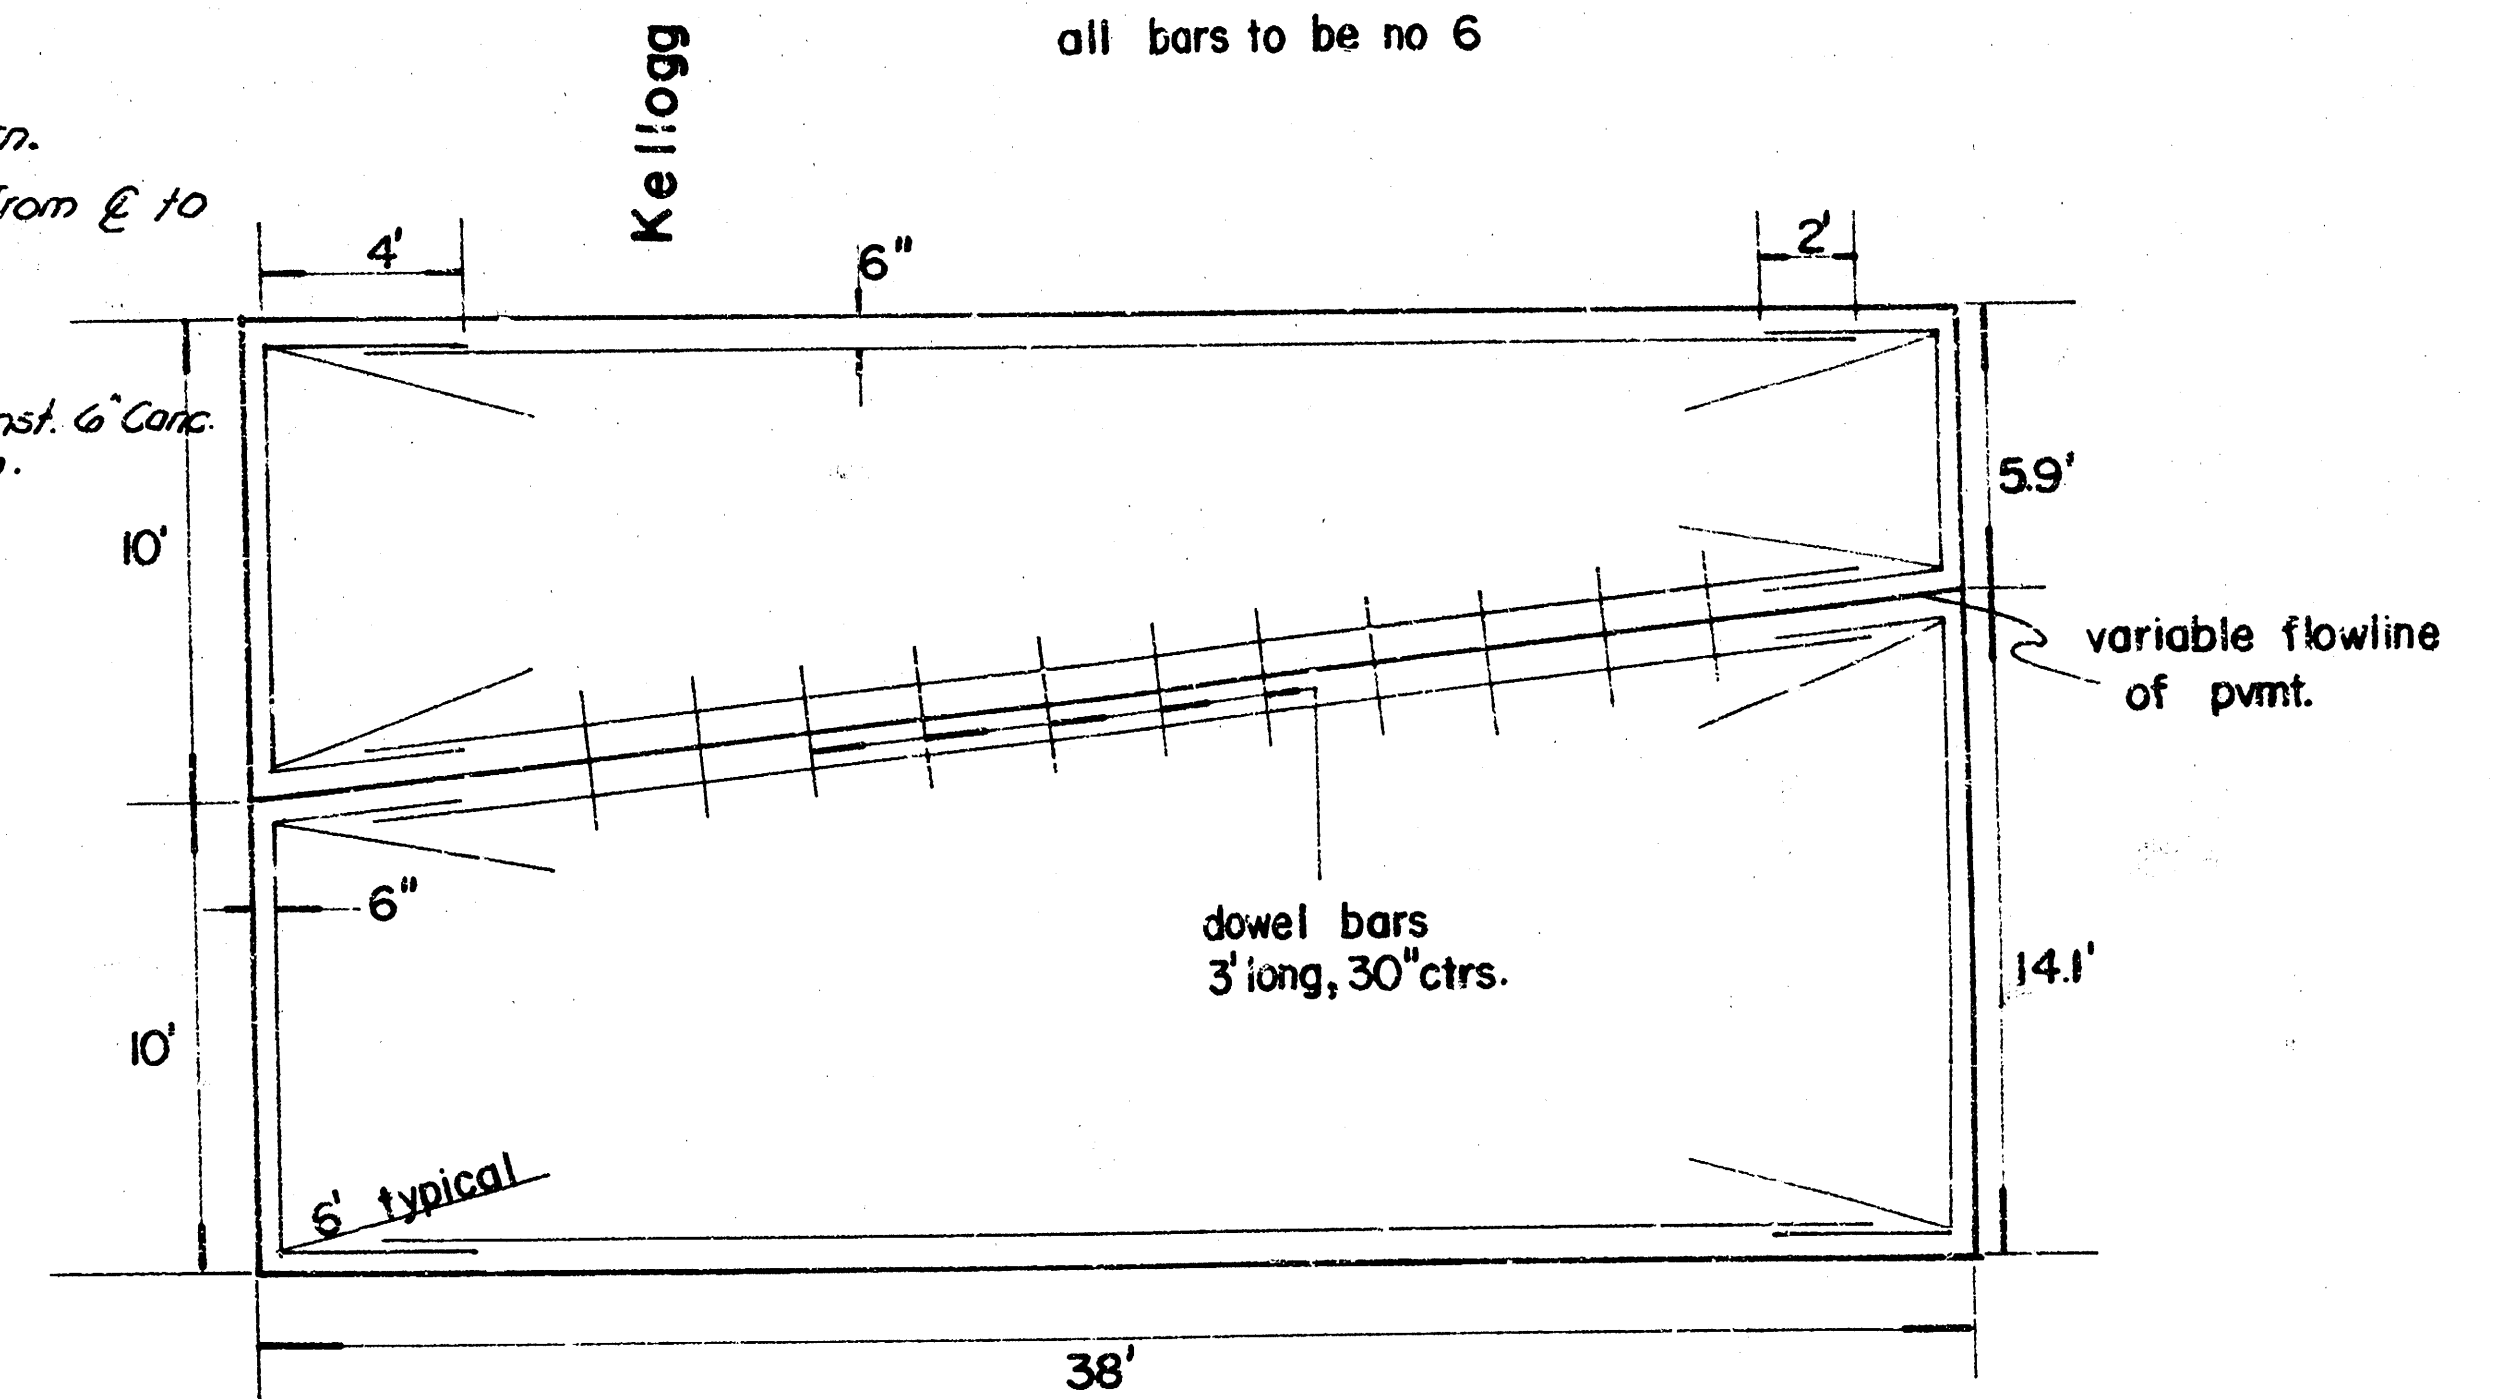

Earthwork
Property


Excavation	17.8 cy
10%	1.8 cy
Total	19.6 cy
Manipulation	47.8 sy



SUB-GRADE

Alley between Topeka and Emporia Ave
from 42' S. of SL lot 16 on Topeka Ave and lot 21
on Emporia Ave in N.A. English 5th Addition to
the SL Dewey.

Department of Engineering
City of Wichita, Kansas
R.W. Bruggeman Dir. Eng. / City Engineer
Proj. no. 472-76-245-81130-000-000-001

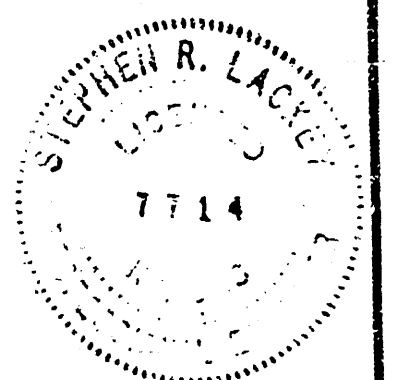

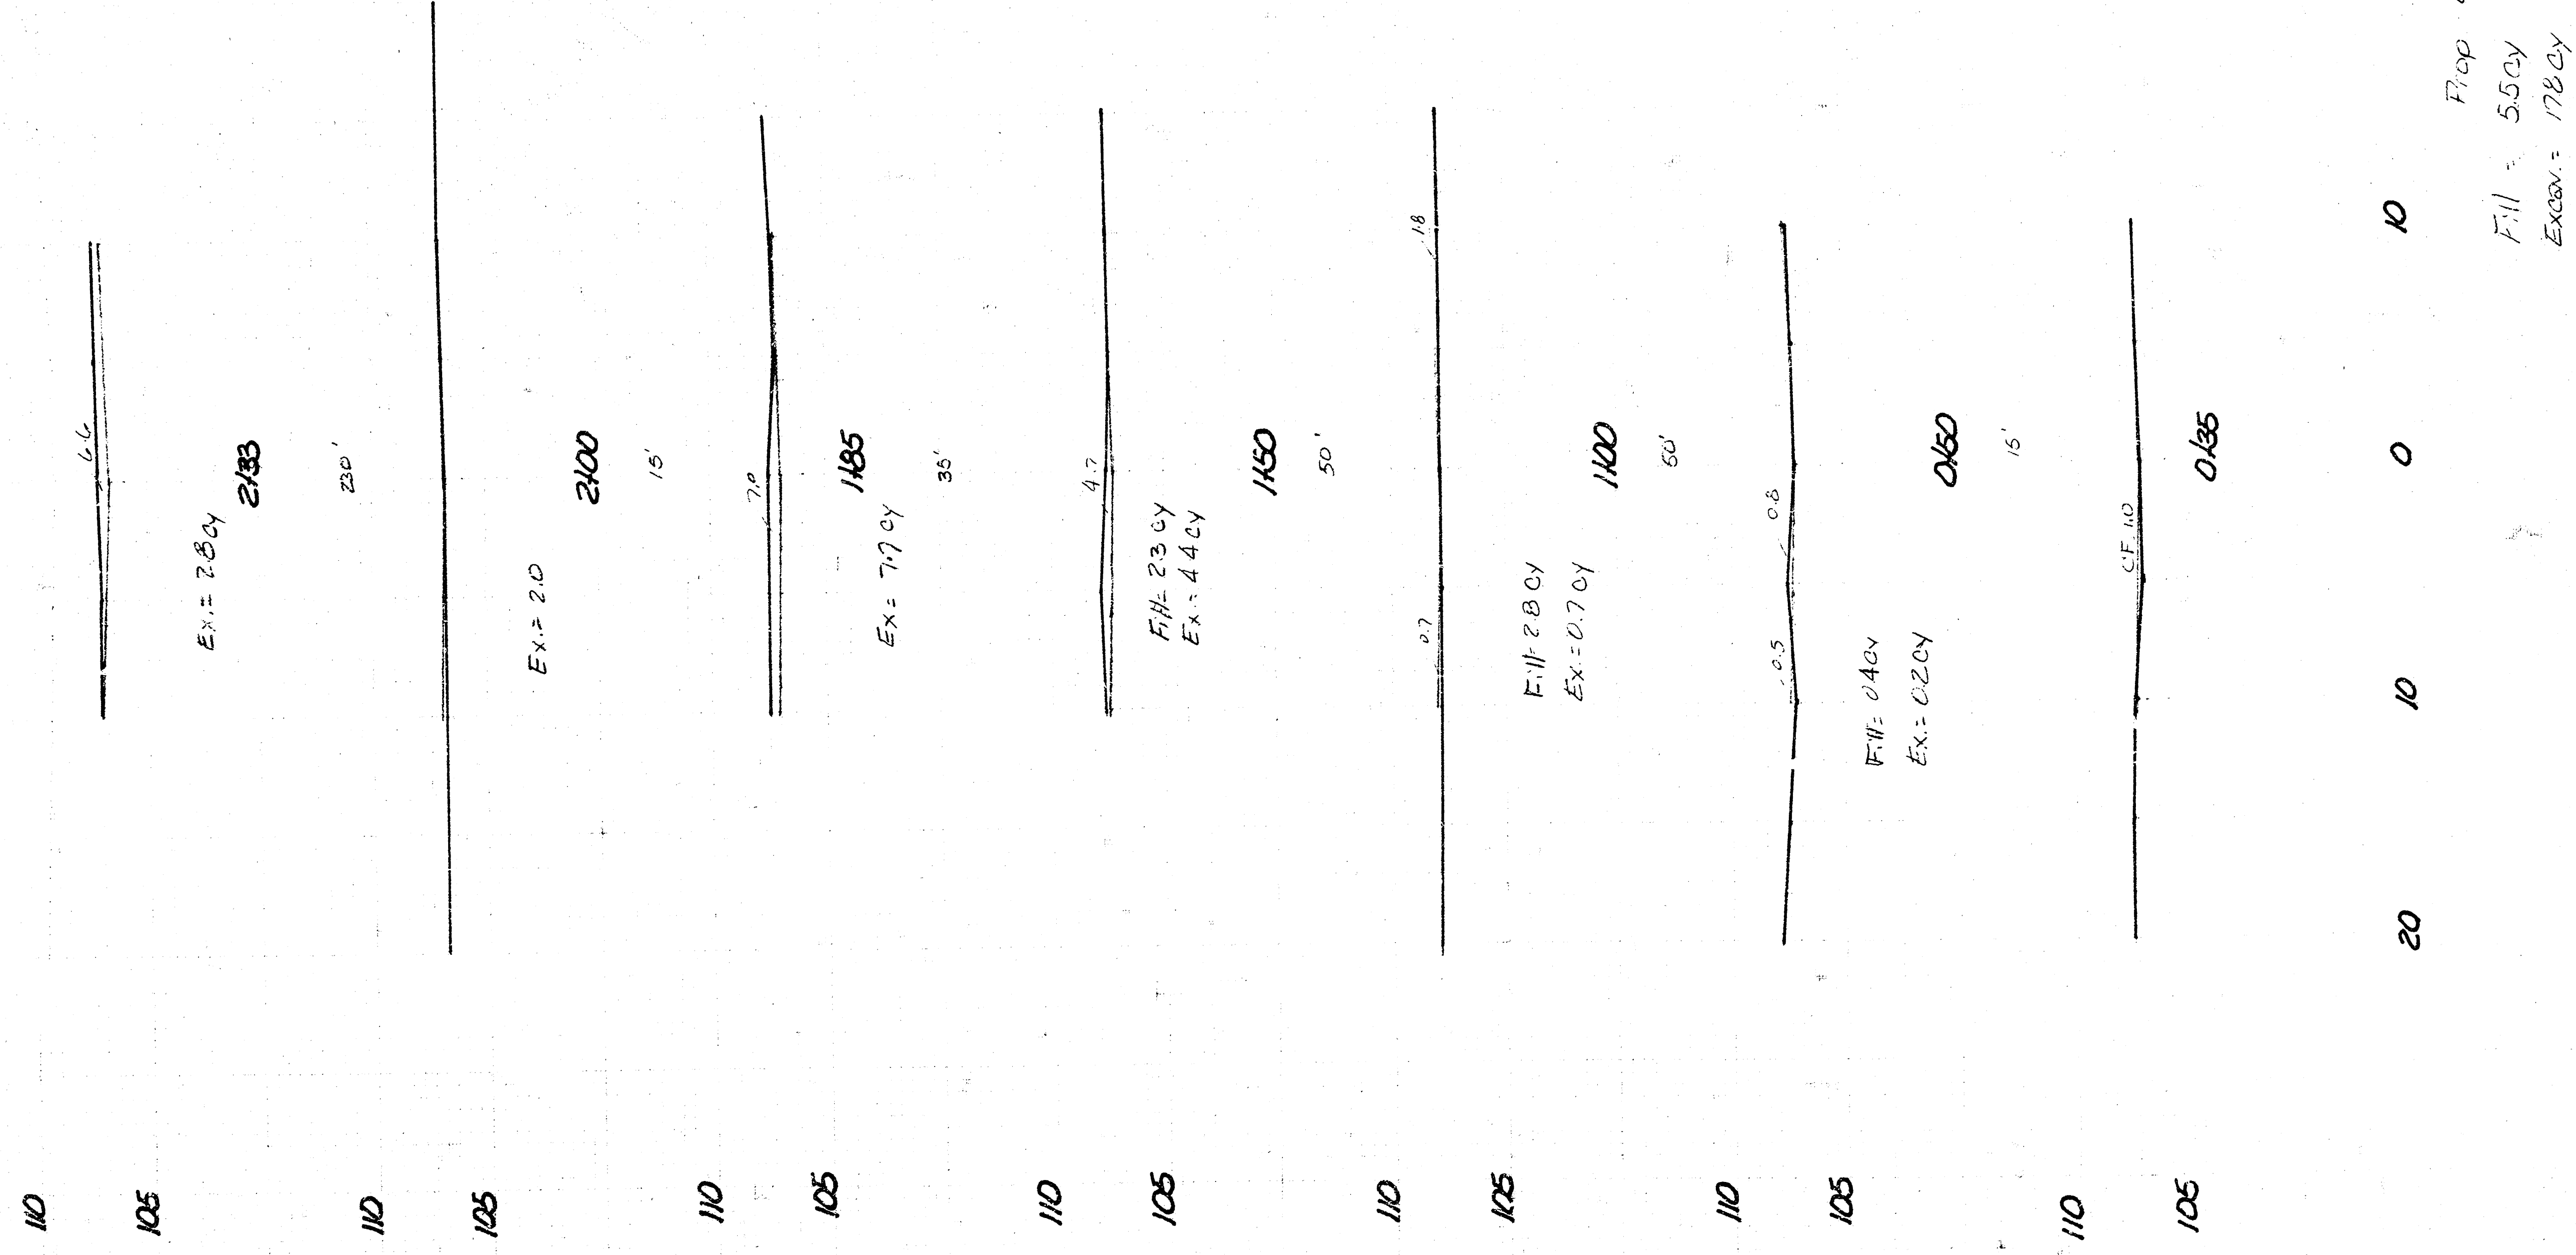

10 20 Prop Earthwork
Fill = 55cy
Excav. = 178cy