


B.M. Iron in third of sidewalk at 33 Boston 105.51

ALLEY BETWEEN BOSTON & SHIRAZ. 25' CONCRETE.

Rebuild entrance  
at Palisade Ave

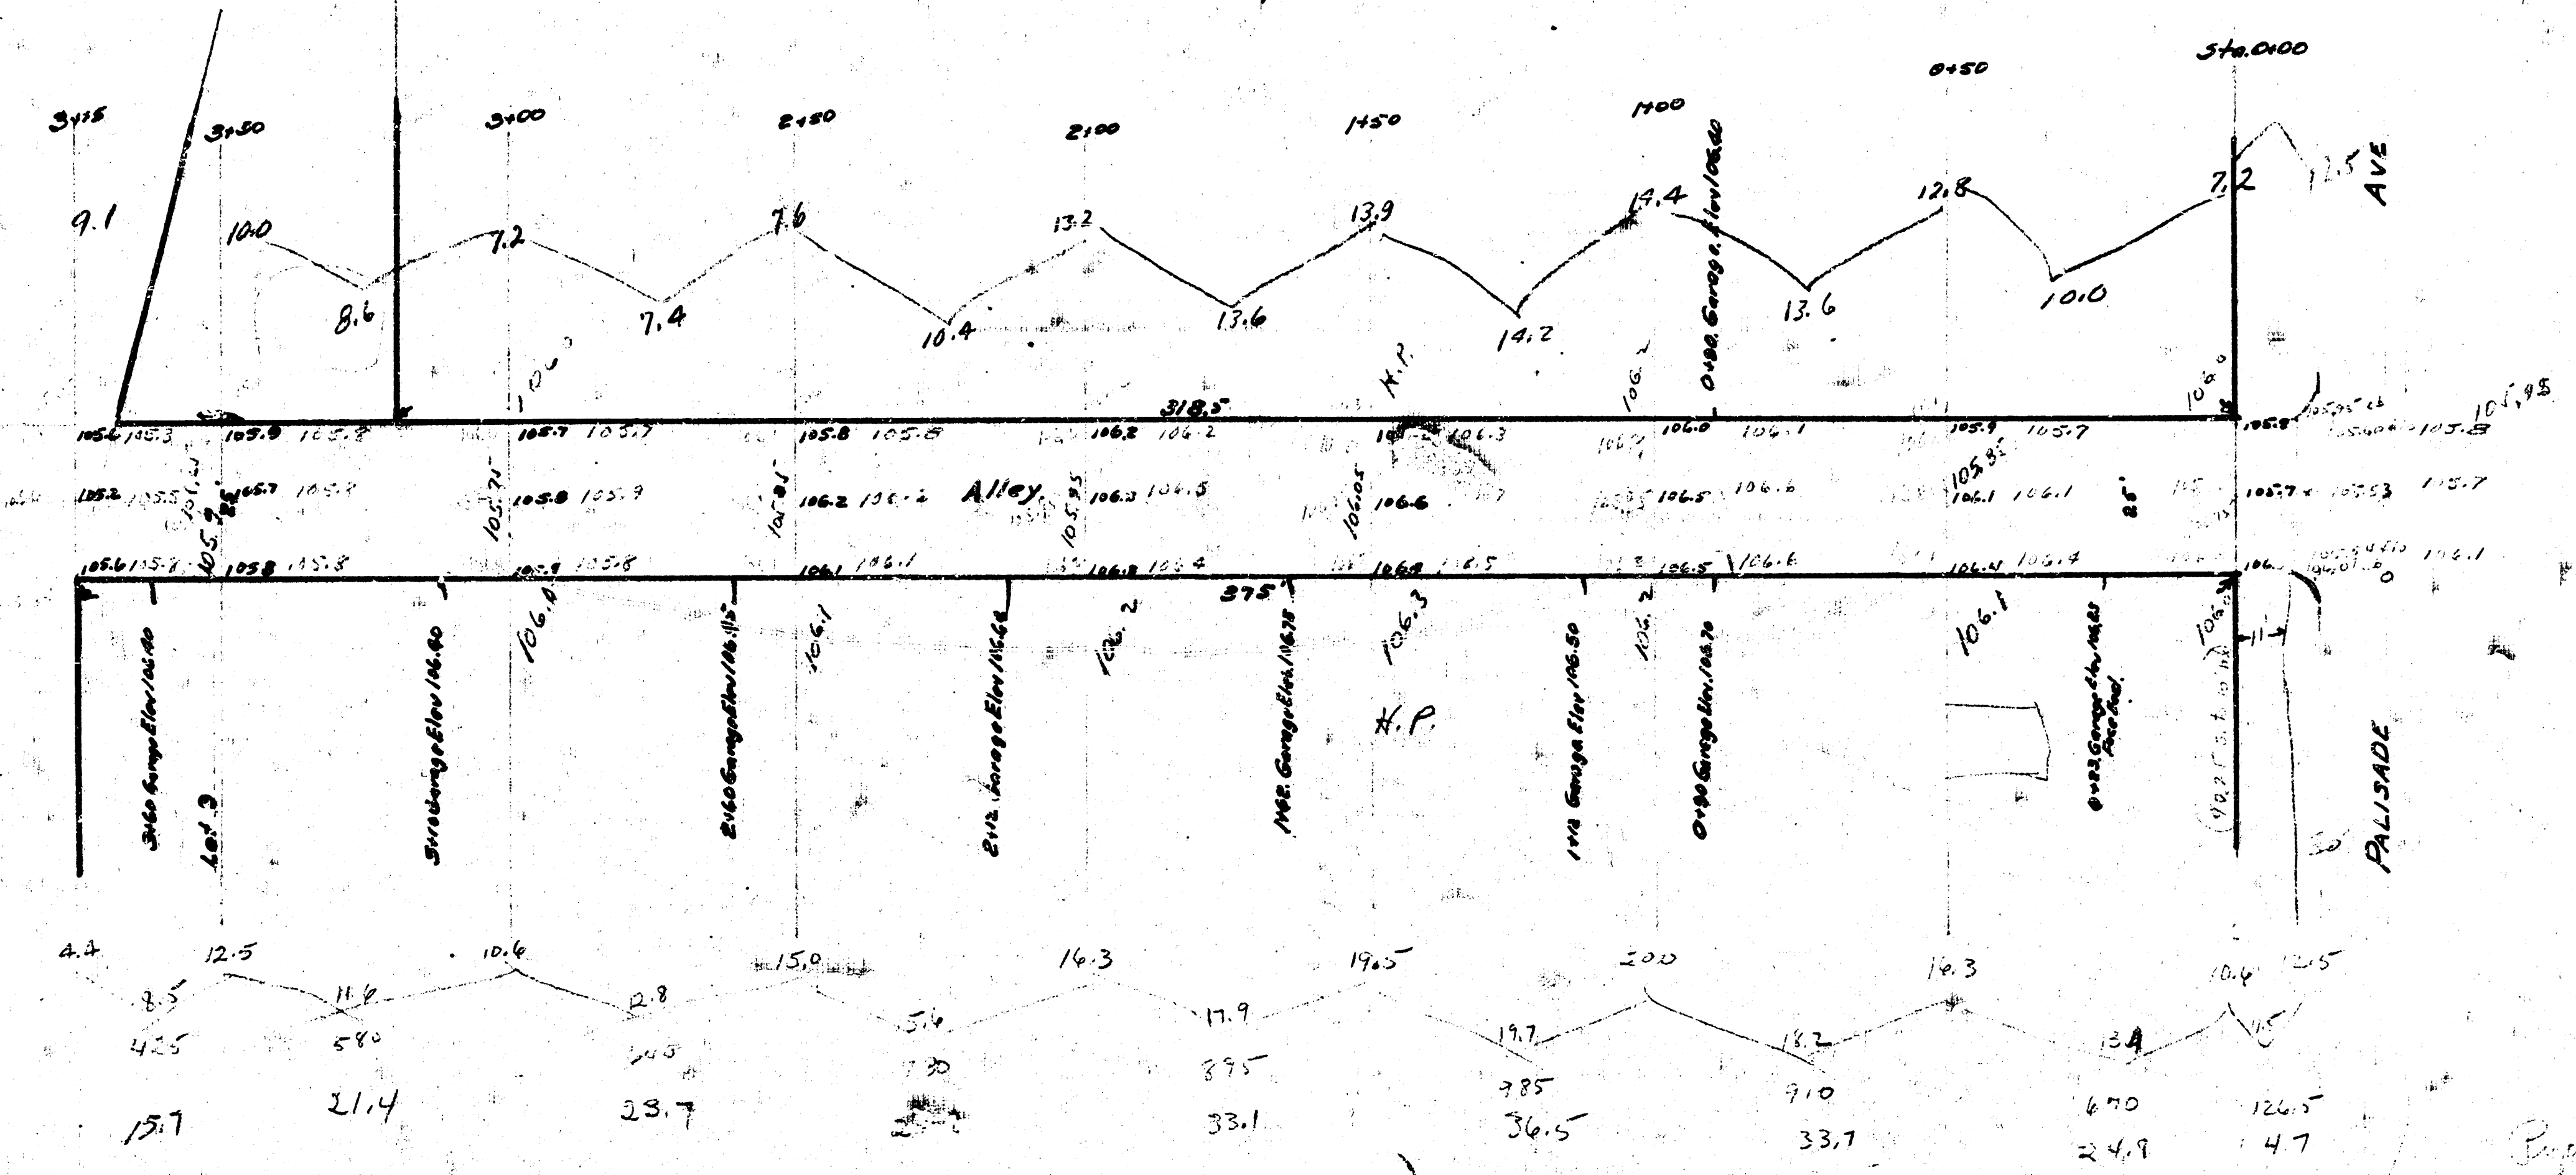

$$\begin{aligned} & 22.5 + 1.3 = 23.8 \\ & 23.8 + 1.5 = 25.3 \\ & 25.3 + 1.5 = 26.8 \end{aligned}$$