


B.M. 10720 Standard S.E. Washington & Mallory
 B.M. 10735 NE Cor. Lower Stop, E. Entr. Shulky C/I Bldg.

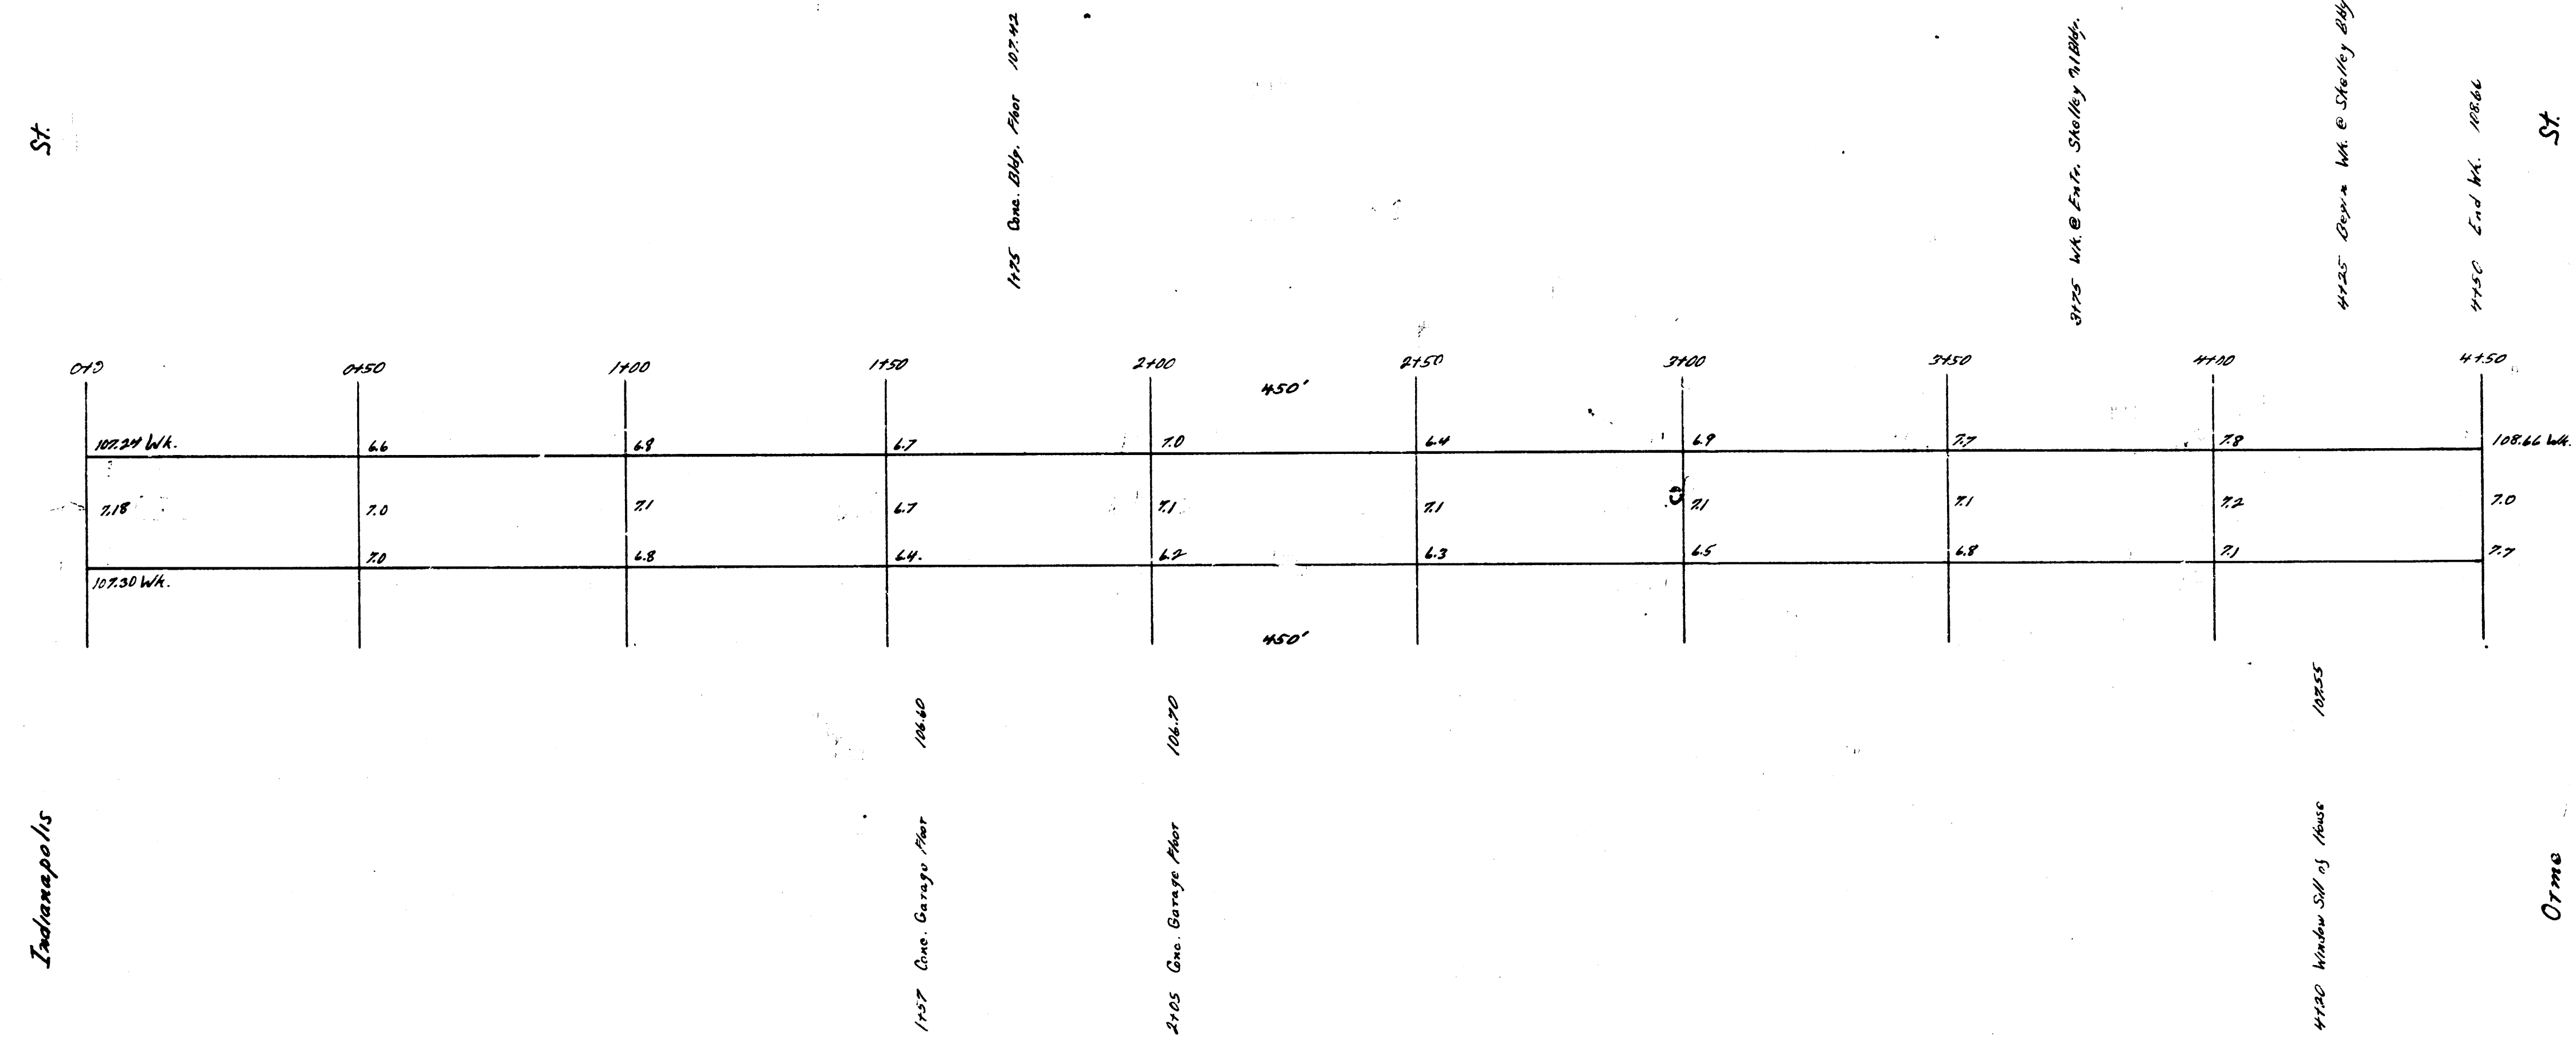

Alley W of Washington
 N.E. Indianapolis — S.L. Orme
 20' Cemo.
 City of Wichita, Kansas
 L.K. White City Engineer
 June 1949