


Survey Monitors Bk 117534  
L.S. 11/15/67  
Checked S.E. Jy


DOUGLAS AVE.

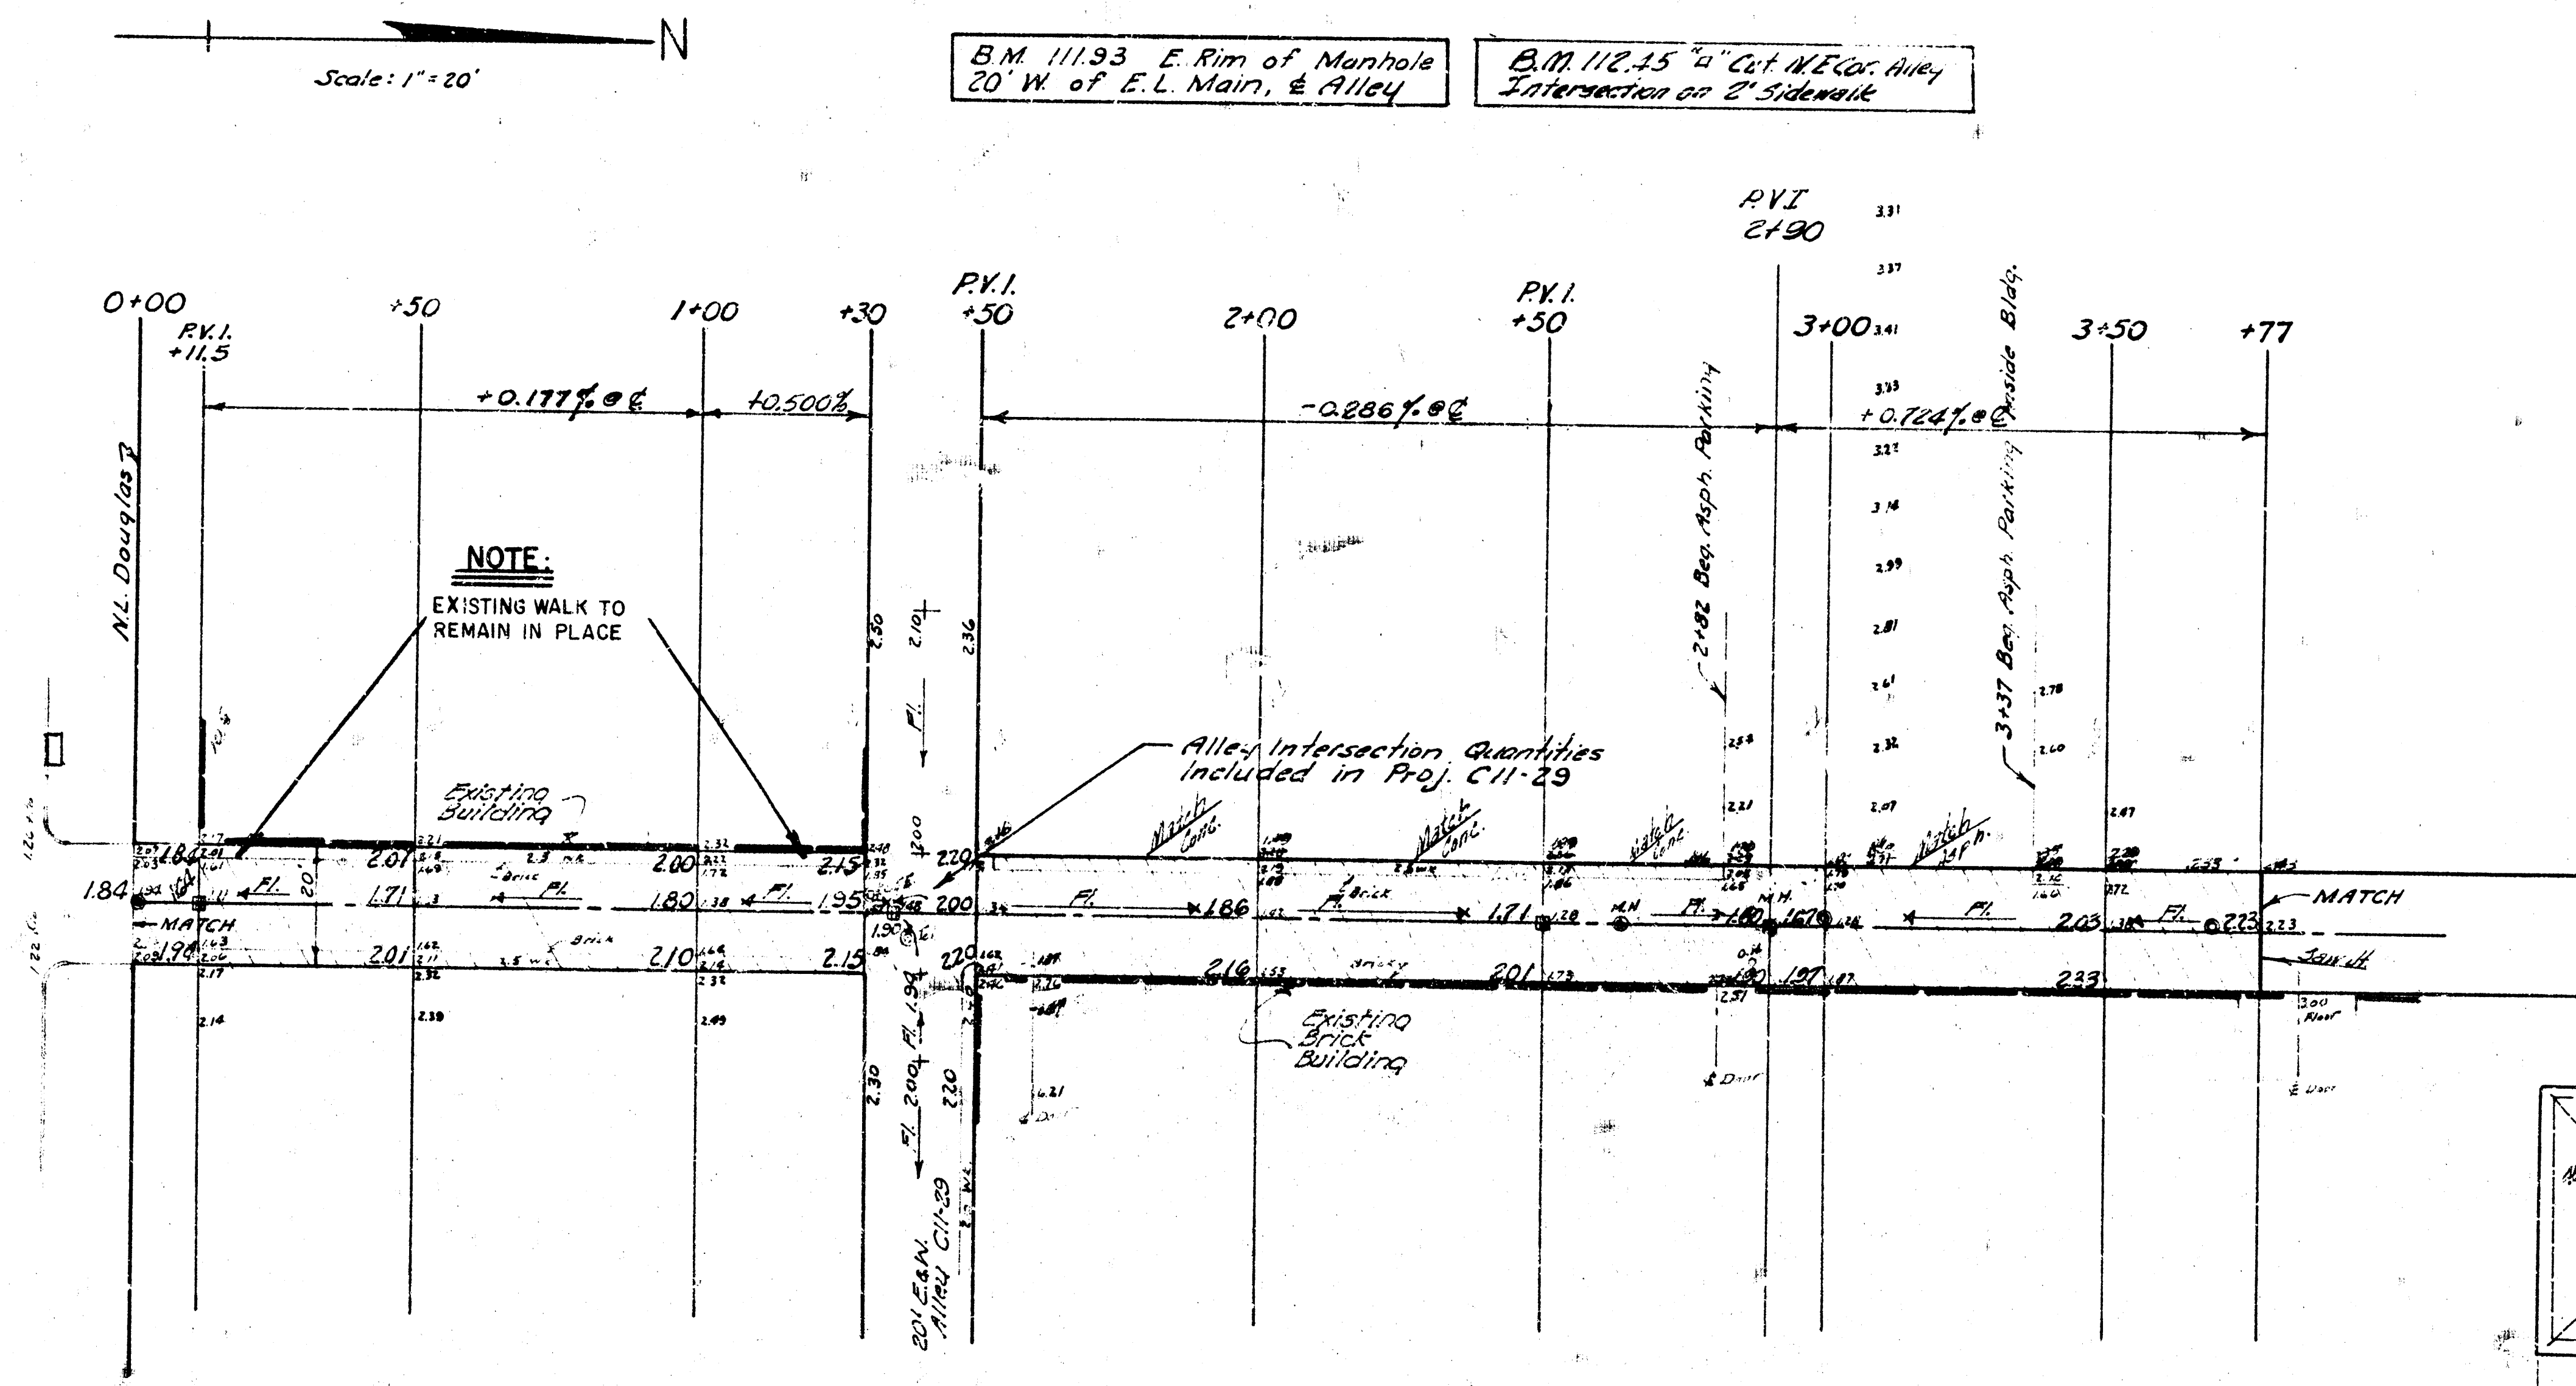

NOTE: Sand Fill to be flushed & vibrated if deemed necessary by Field Engineer.

EXISTING PAVEMENT  
3" Brick  
5" Conc. Base  
1" Sand

NOTE TO FIELD ENGINEER:  
Pav. Rem. is to be meas-  
ured prior to any pav.  
construction.

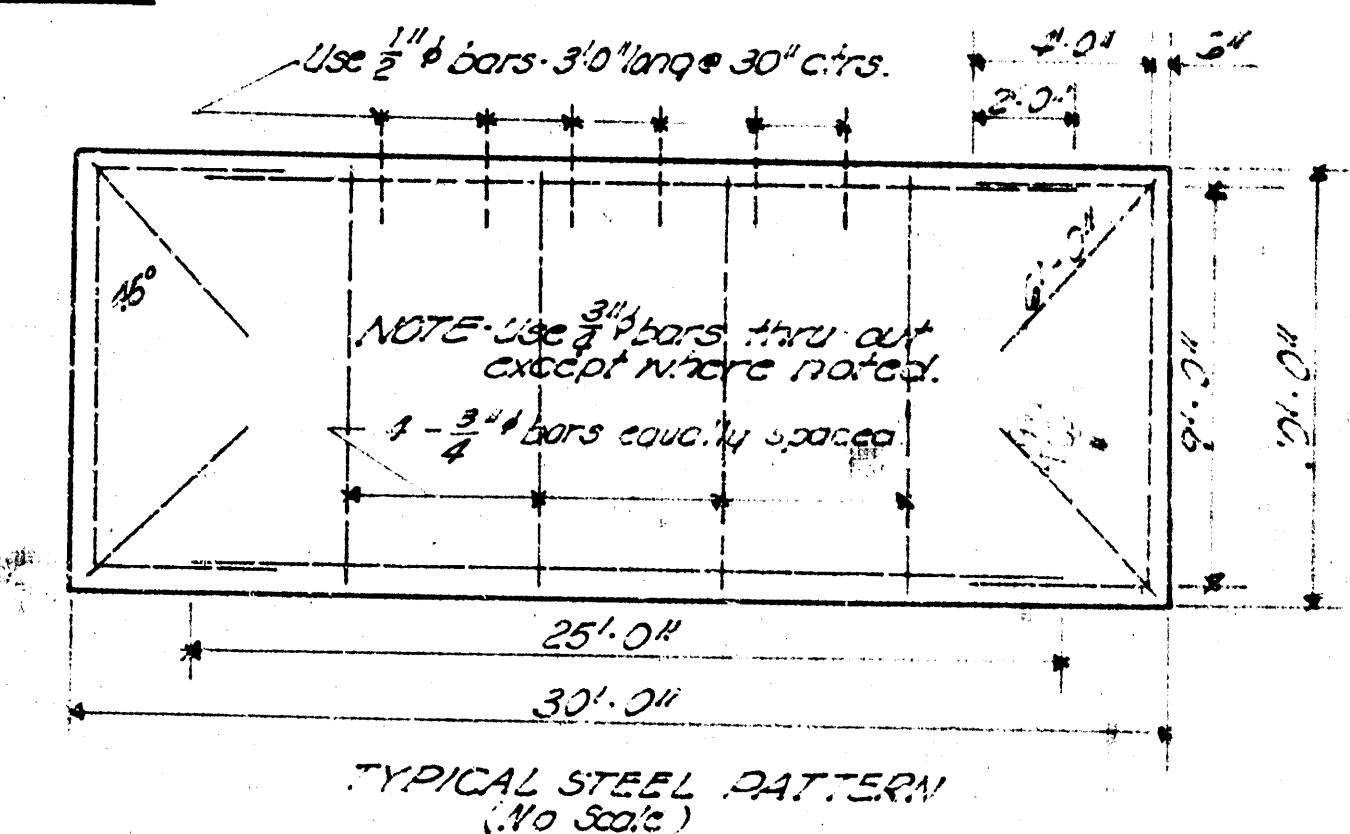

ALLEY between MAIN &  
MARKET from DOUGLAS N. 377'  
20'-8" Concrete  
B. E. SMITH CITY ENGINEER  
CITY OF WICHITA, KANS.  
Date: MARCH 1967 Proj. No. C13-67